



- M 1421.6 = Match Existing Grade
- 1421.6 = Proposed Grade
- G=21.6 = Proposed Garage Floor
- (V.O.) = View Out

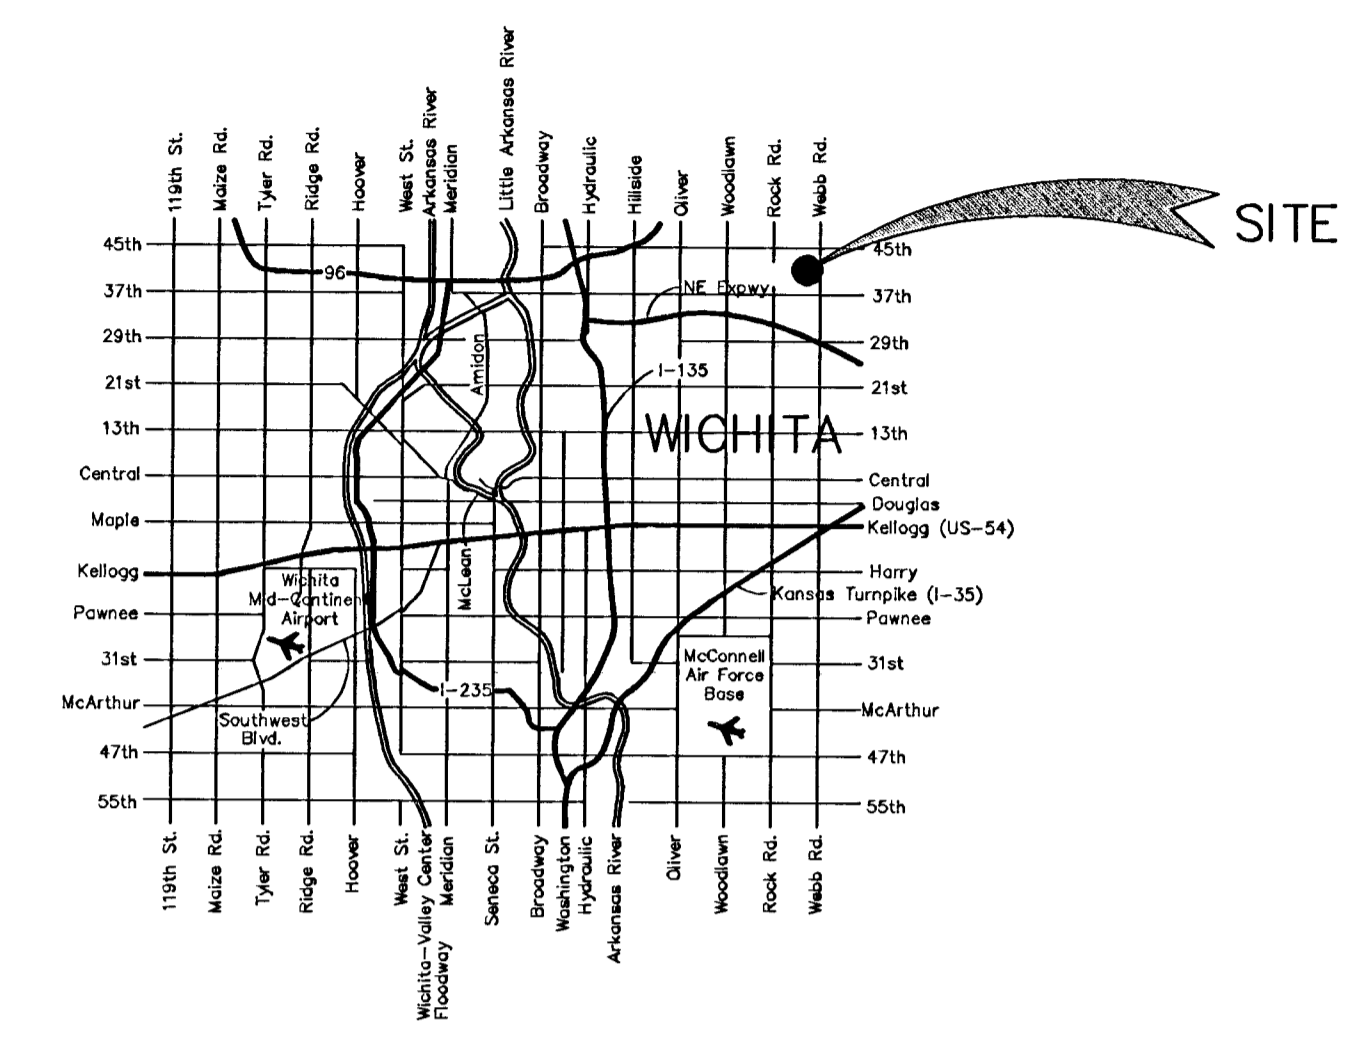

VICINITY MAP

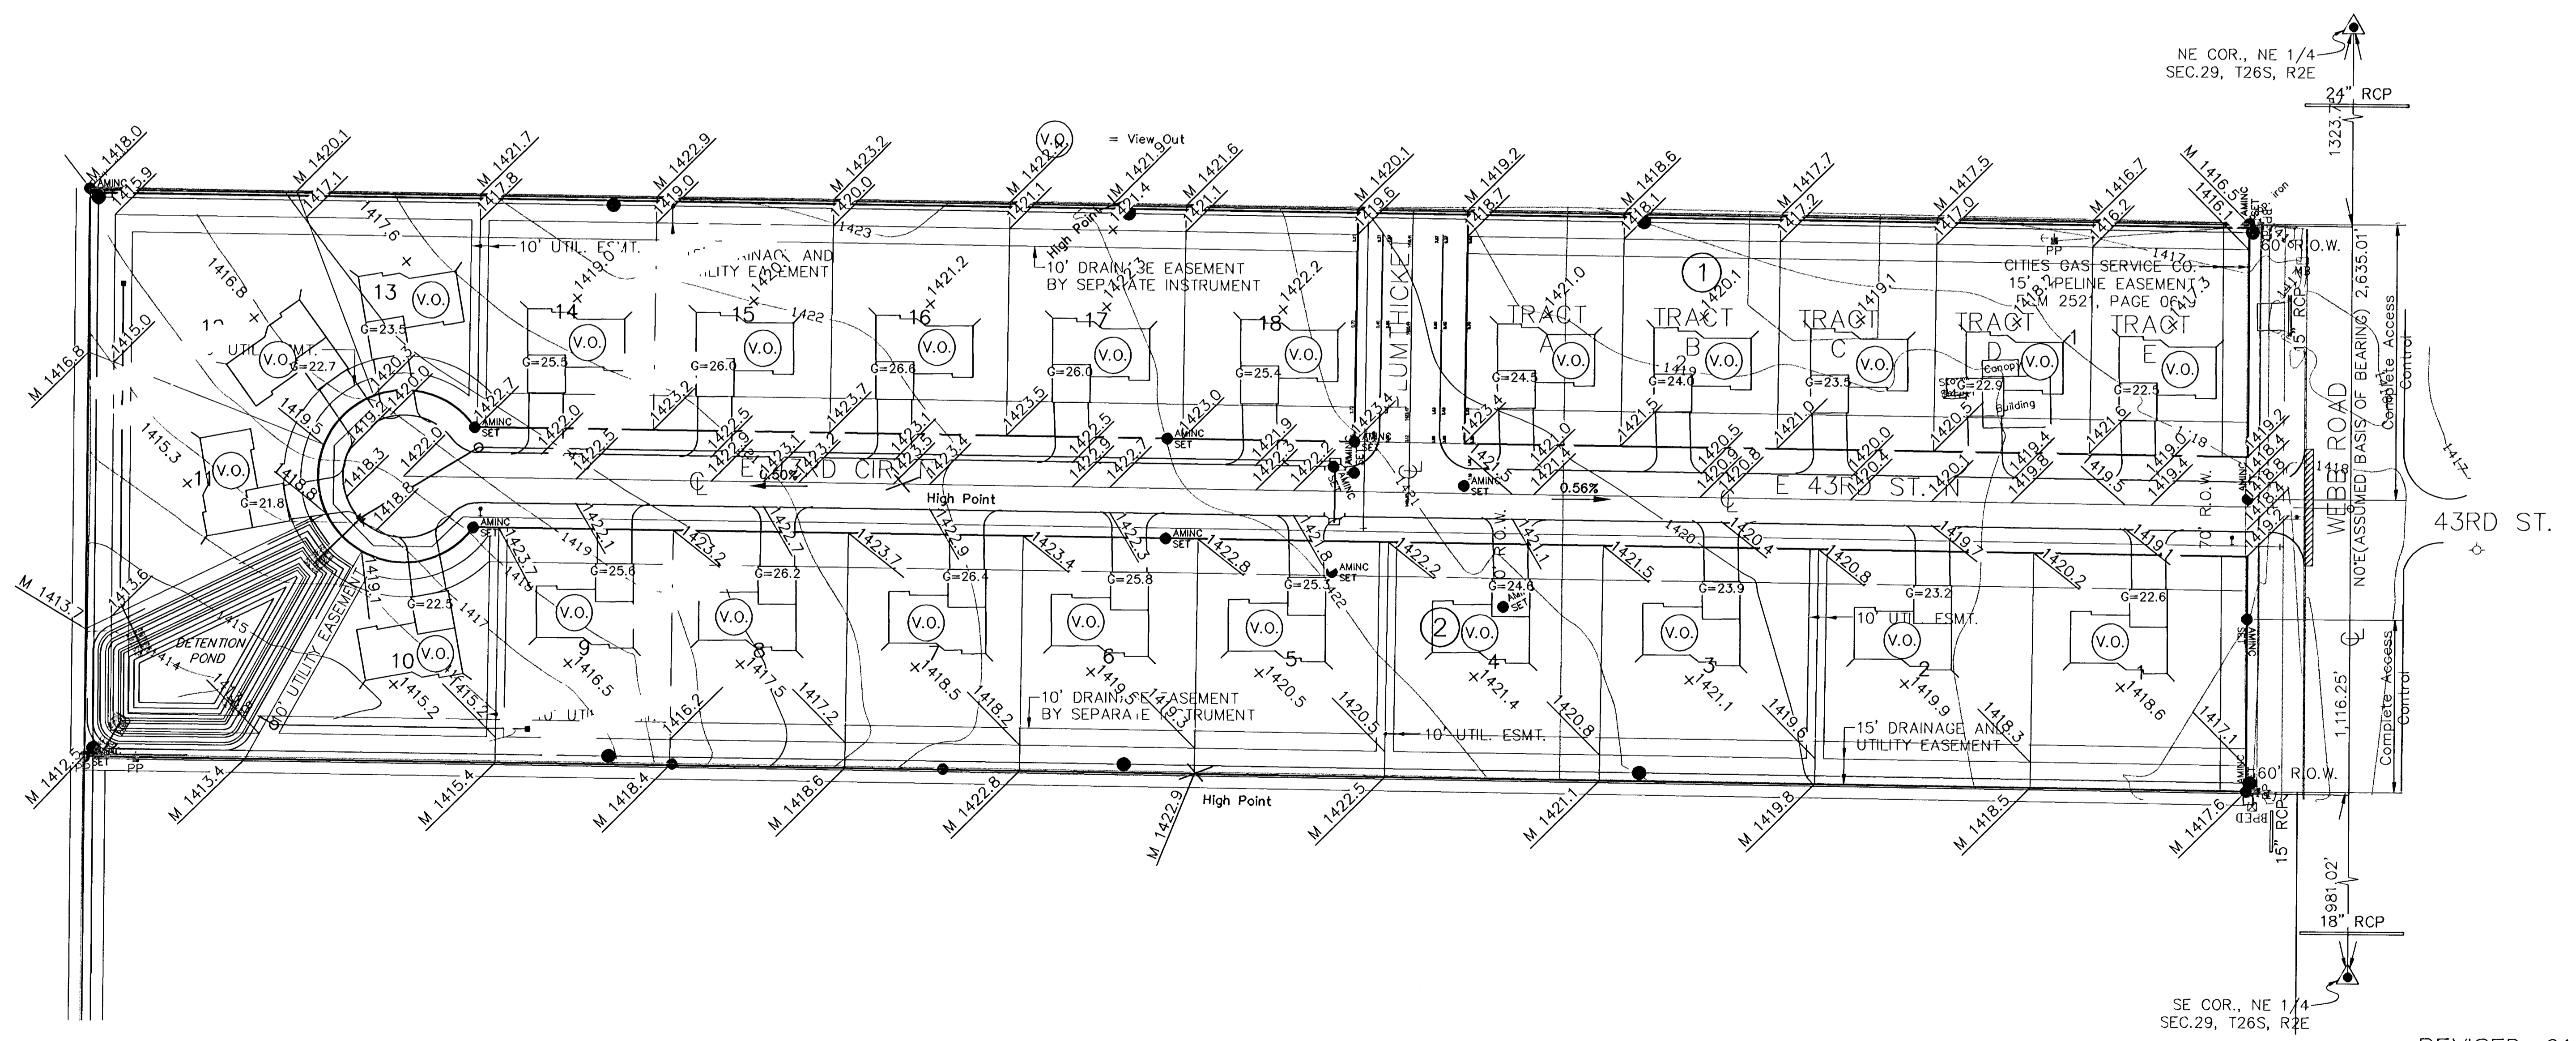

NE COR., NE 1/4
SEC. 29, T26S, R2E

SE COR., NE 1/4
SEC. 29, T26S, R2E

REVISED-01/03/05

	PROJECT NUMBER 472-84027			AM NO. 02153-05	SAND PLUM ADDITION LOT GRADING WICHITA, KANSAS	SHEET 33 OF 35
	DESIGN TA	DRAWN SS	FILE 33_lot_grad	DATE 01/04/05		

12/10/2013 10:21:55-051333_lot_grad.dwg Wed Jan 05 11:14:08 2005 Steve Schmidt-Pop & Associates of Kansas, Inc.