


HAWTHORNE THIRD ADD.  
 PHASE 1 PAVING  
 CROSS SECTIONS

PHASE 1 PAVING  
 CROSS SECTIONS

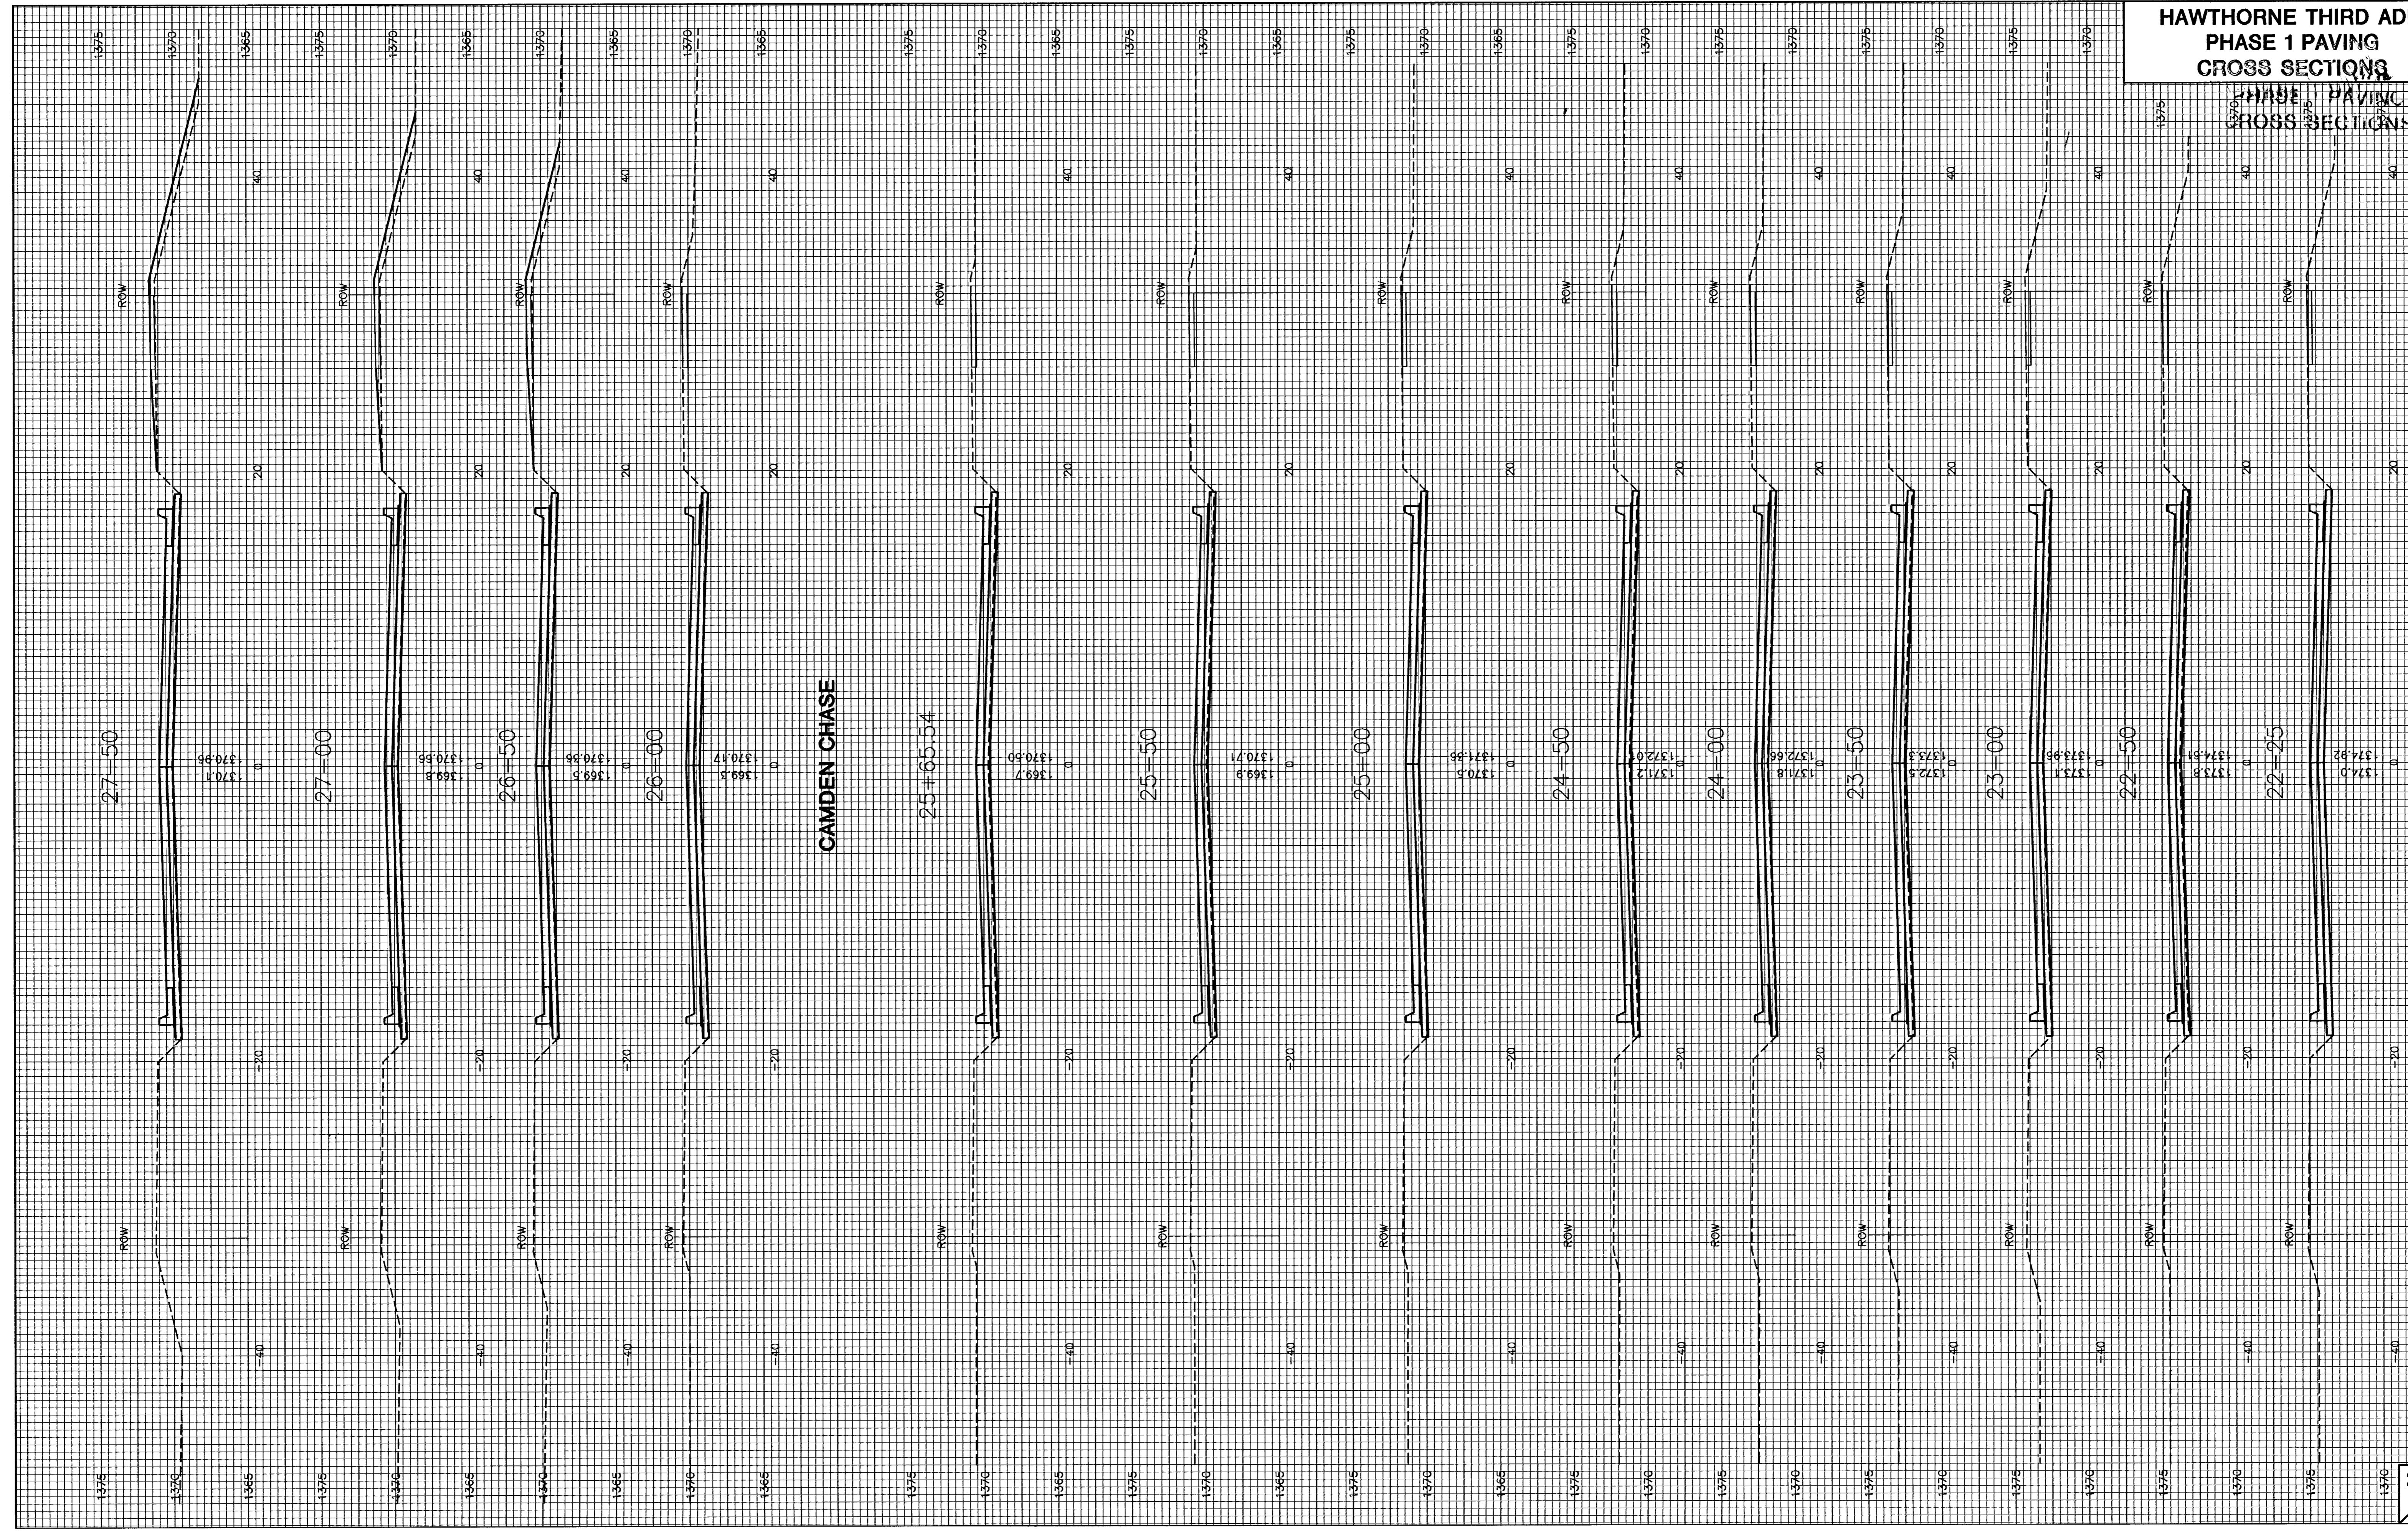

LOCH LOMOND LANE