


**HAWTHORNE THIRD ADD.
PHASE 1 PAVING
CROSS SECTIONS**

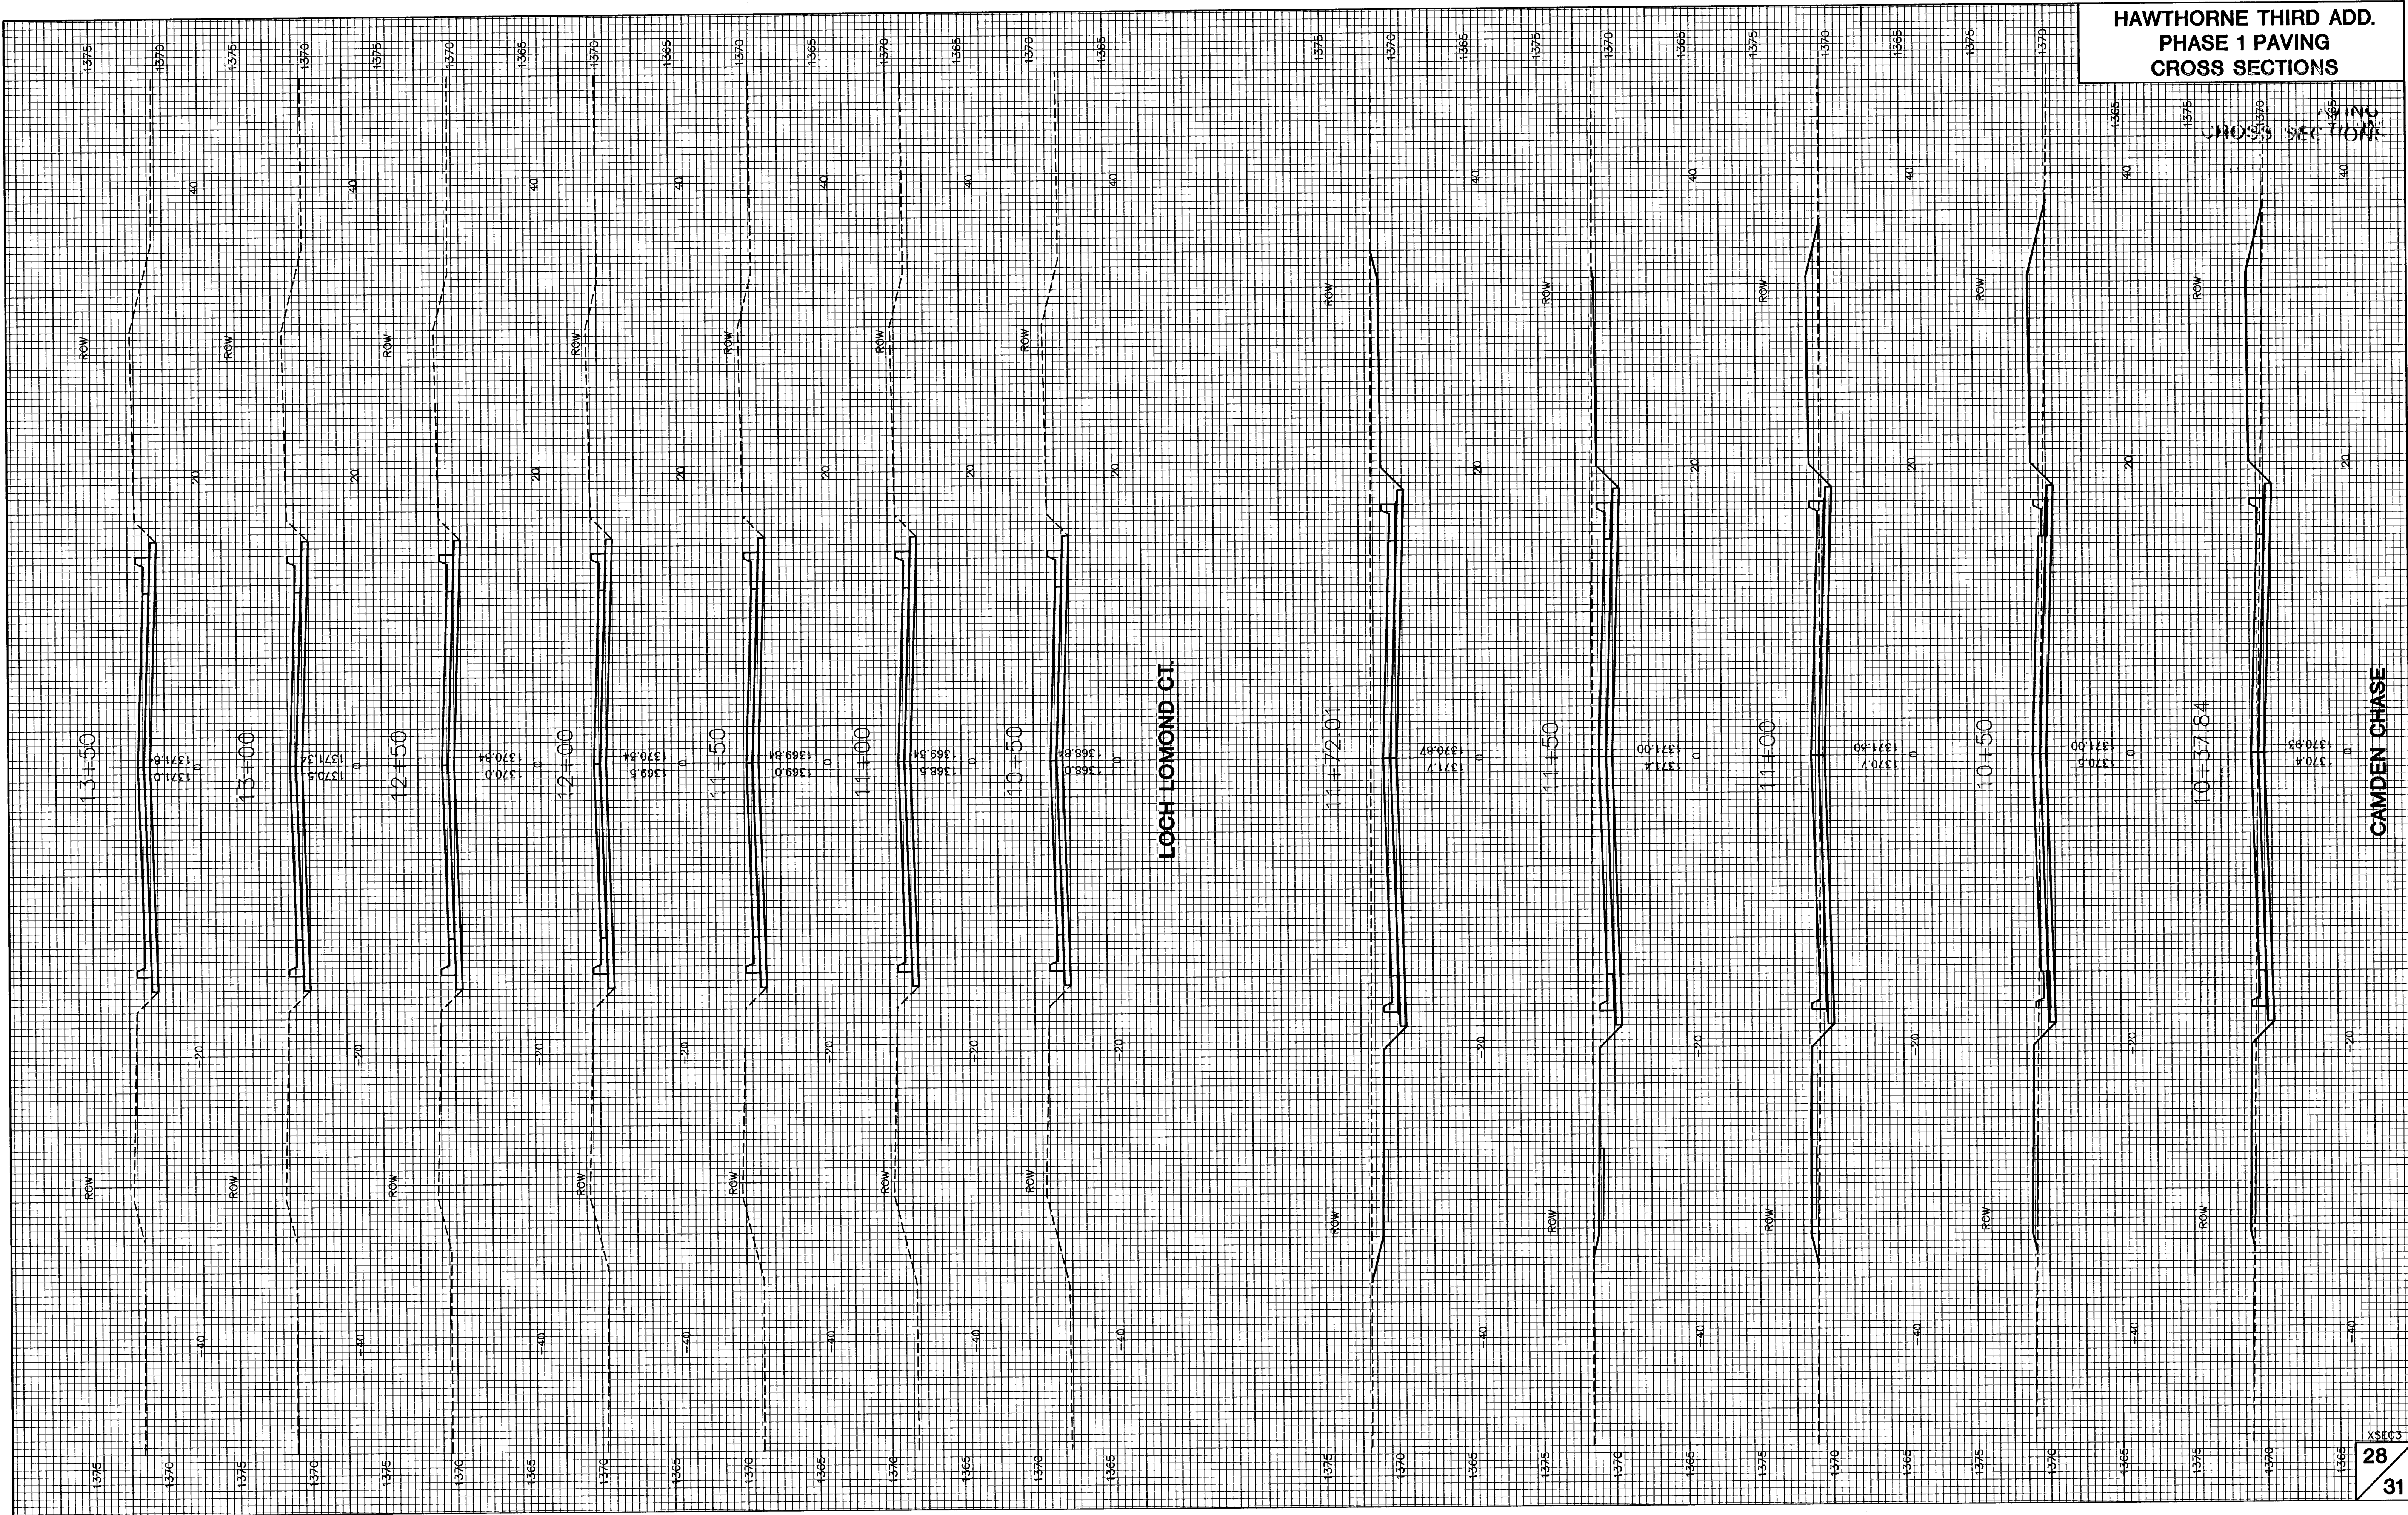

LOCH LOMOND CT.

CAMDEN CHASE