


HAWTHORNE THIRD ADD.
 PHASE 1 PAVING
 CROSS SECTIONS

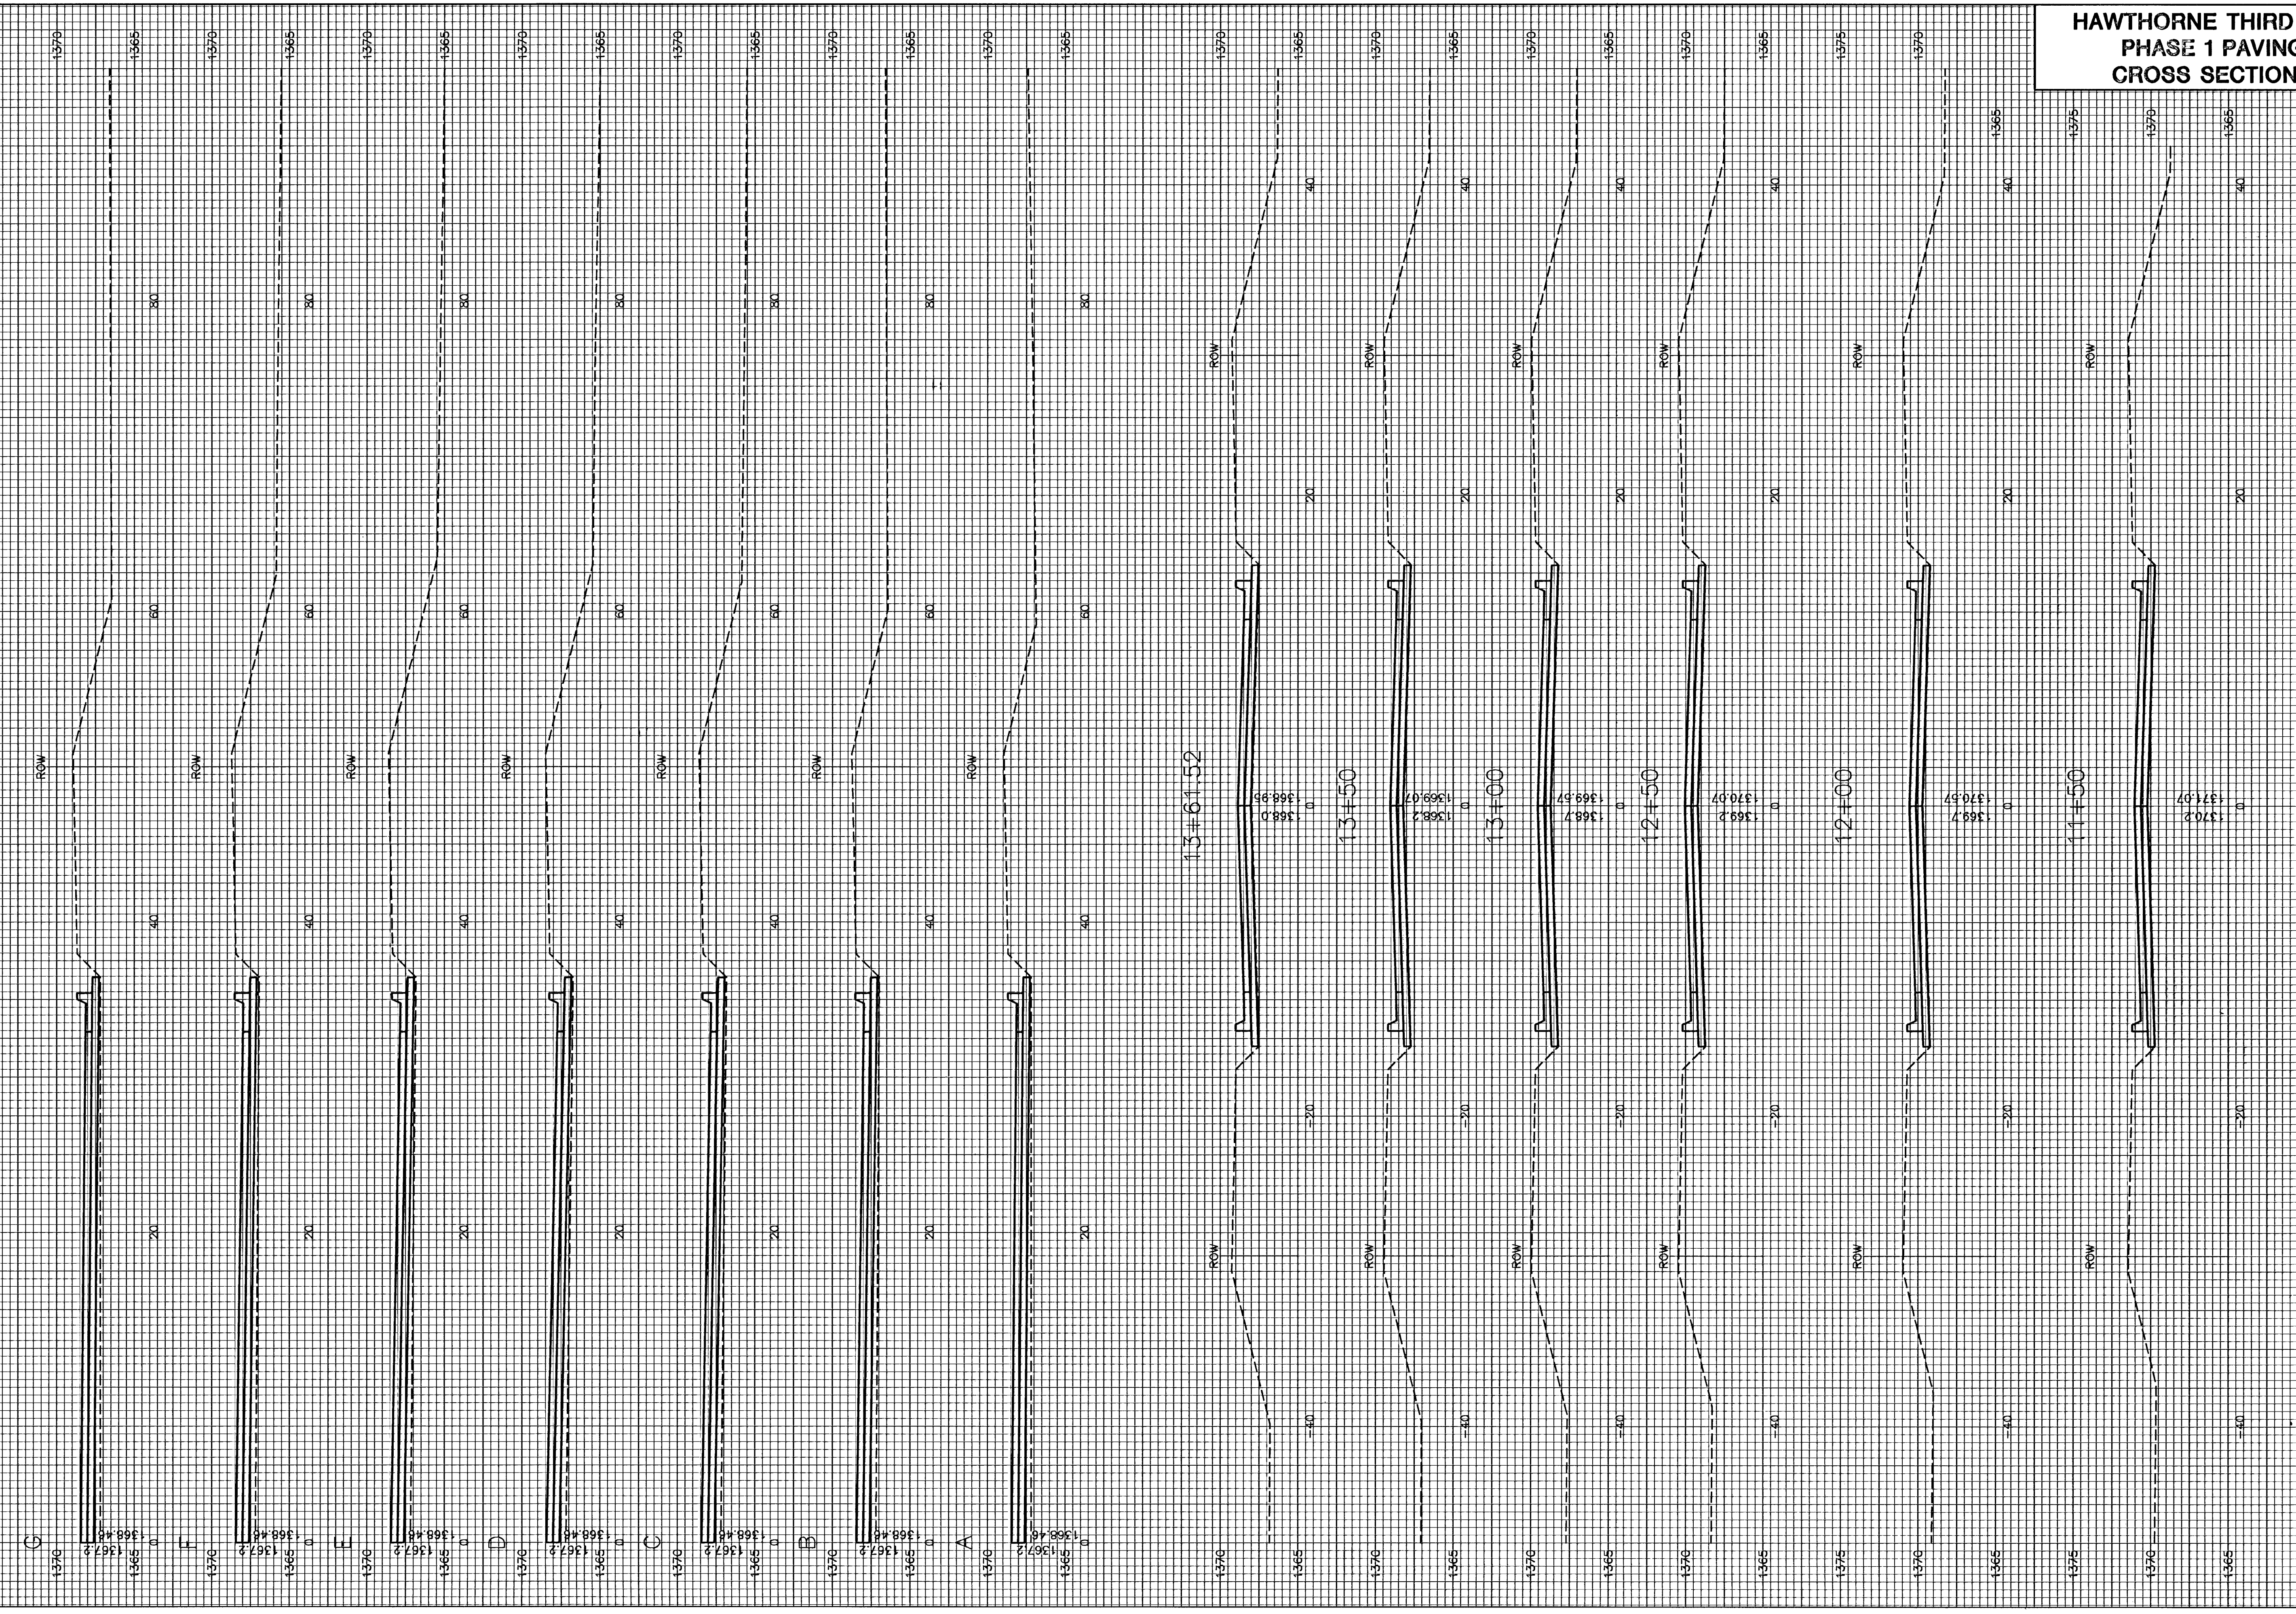

ROSEMONT CT.