


RIVERSIDE PARK SYSTEM
Riverside Pavement Contract

Wichita, Kansas

KEY PLAN

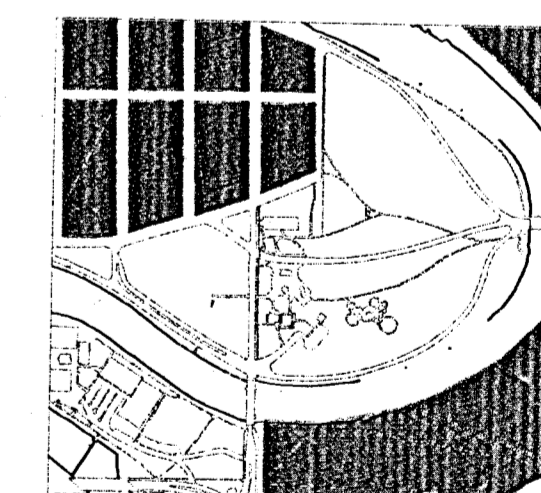


CENTRAL RIVERSIDE PARK

PRINTS ISSUED
MAY 3, 2002 - 50% REVIEW
JULY 1, 2002 - 85% REVIEW
SEPTEMBER 6, 2002 - FOR BID

WDM No. 00113
Drawn: BDT/ADM
Checked: PJM/NBW
Central Riverside Park Demolition Plan

SECTION ONE
2 of 6

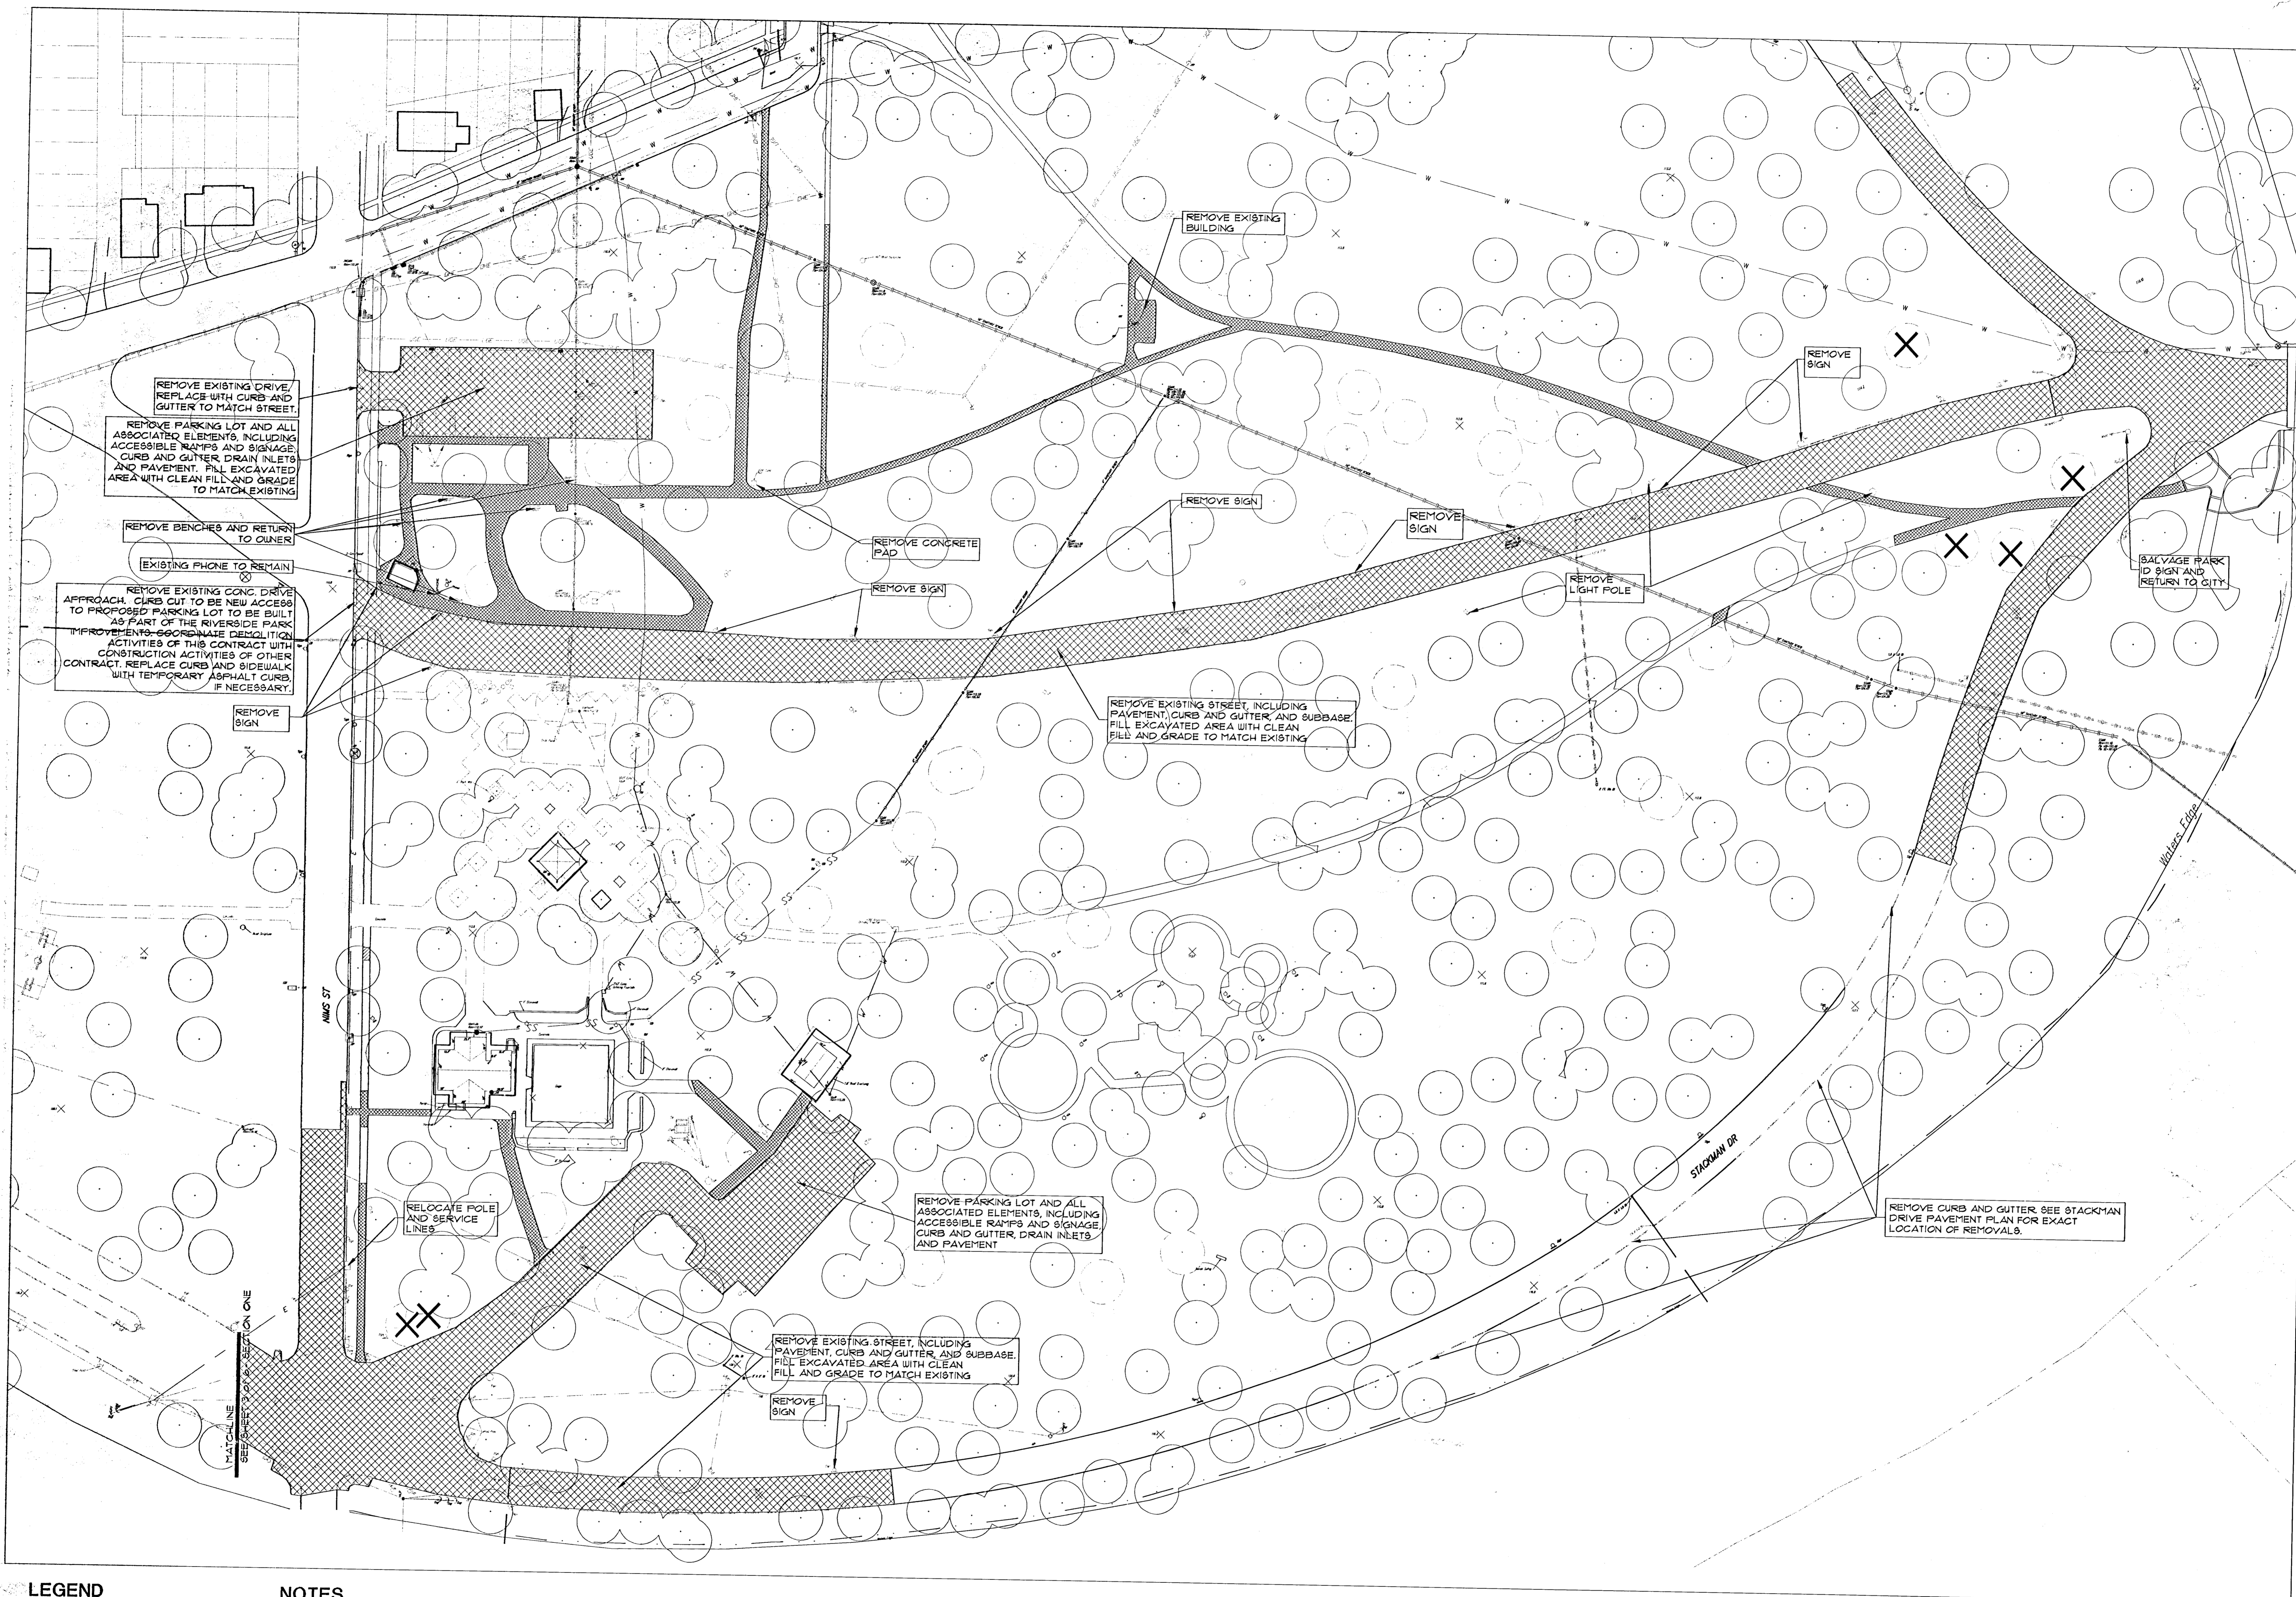

LEGEND

- PAVEMENT TO BE REMOVED
- TREE TO BE REMOVED

NOTES

1. REFER TO RIVERSIDE PARK IMPROVEMENT DOCUMENT SHEET C1-D1 FOR ADDITIONAL DEMOLITION WORK RELATED TO PARK IMPROVEMENTS IN THIS AREA.
2. ALL TREE REMOVAL AS NOTED MUST BE APPROVED BY L.A. OR PARK DEPT. REPRESENTATIVE PRIOR TO REMOVAL.
3. REMOVE ANY ITEMS NOT SHOWN THAT CONFLICT WITH CONSTRUCTION. CONTRACTOR SHALL CONTACT OWNER'S REPRESENTATIVE PRIOR TO REMOVAL.
4. SALVAGE ALL STONE MATERIALS (STONE VENEER, RETAINING WALL STONE, STONE CURBS, ROADWAY BRICK, ETC) AND RETURN TO CITY.

EAST CENTRAL RIVERSIDE PARK DEMOLITION PLAN

SCALE: 1" = 50'-0"

