


RIVERSIDE PARK SYSTEM Central Riverside Park

Wichita, Kansas

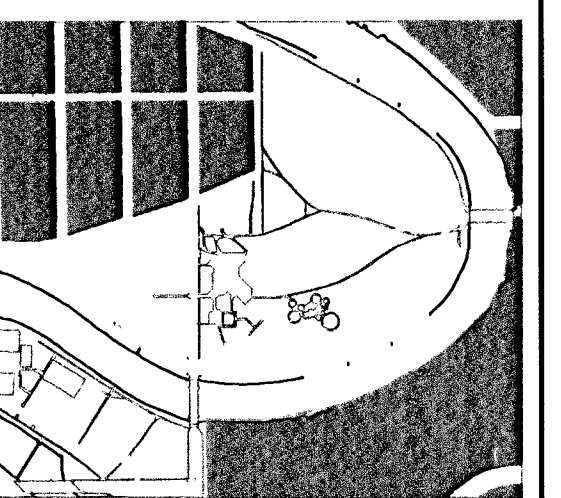

CENTRAL RIVERSIDE PARK


PRINTS ISSUED
07/NOV/2002

WON No.
00113

MURDOCK STREET ROUNDABOUT
MARKING & SIGNING PLAN

SECTION TWO
10 of 28

© copyright 2002 Wilson Darnell Mann P.A.

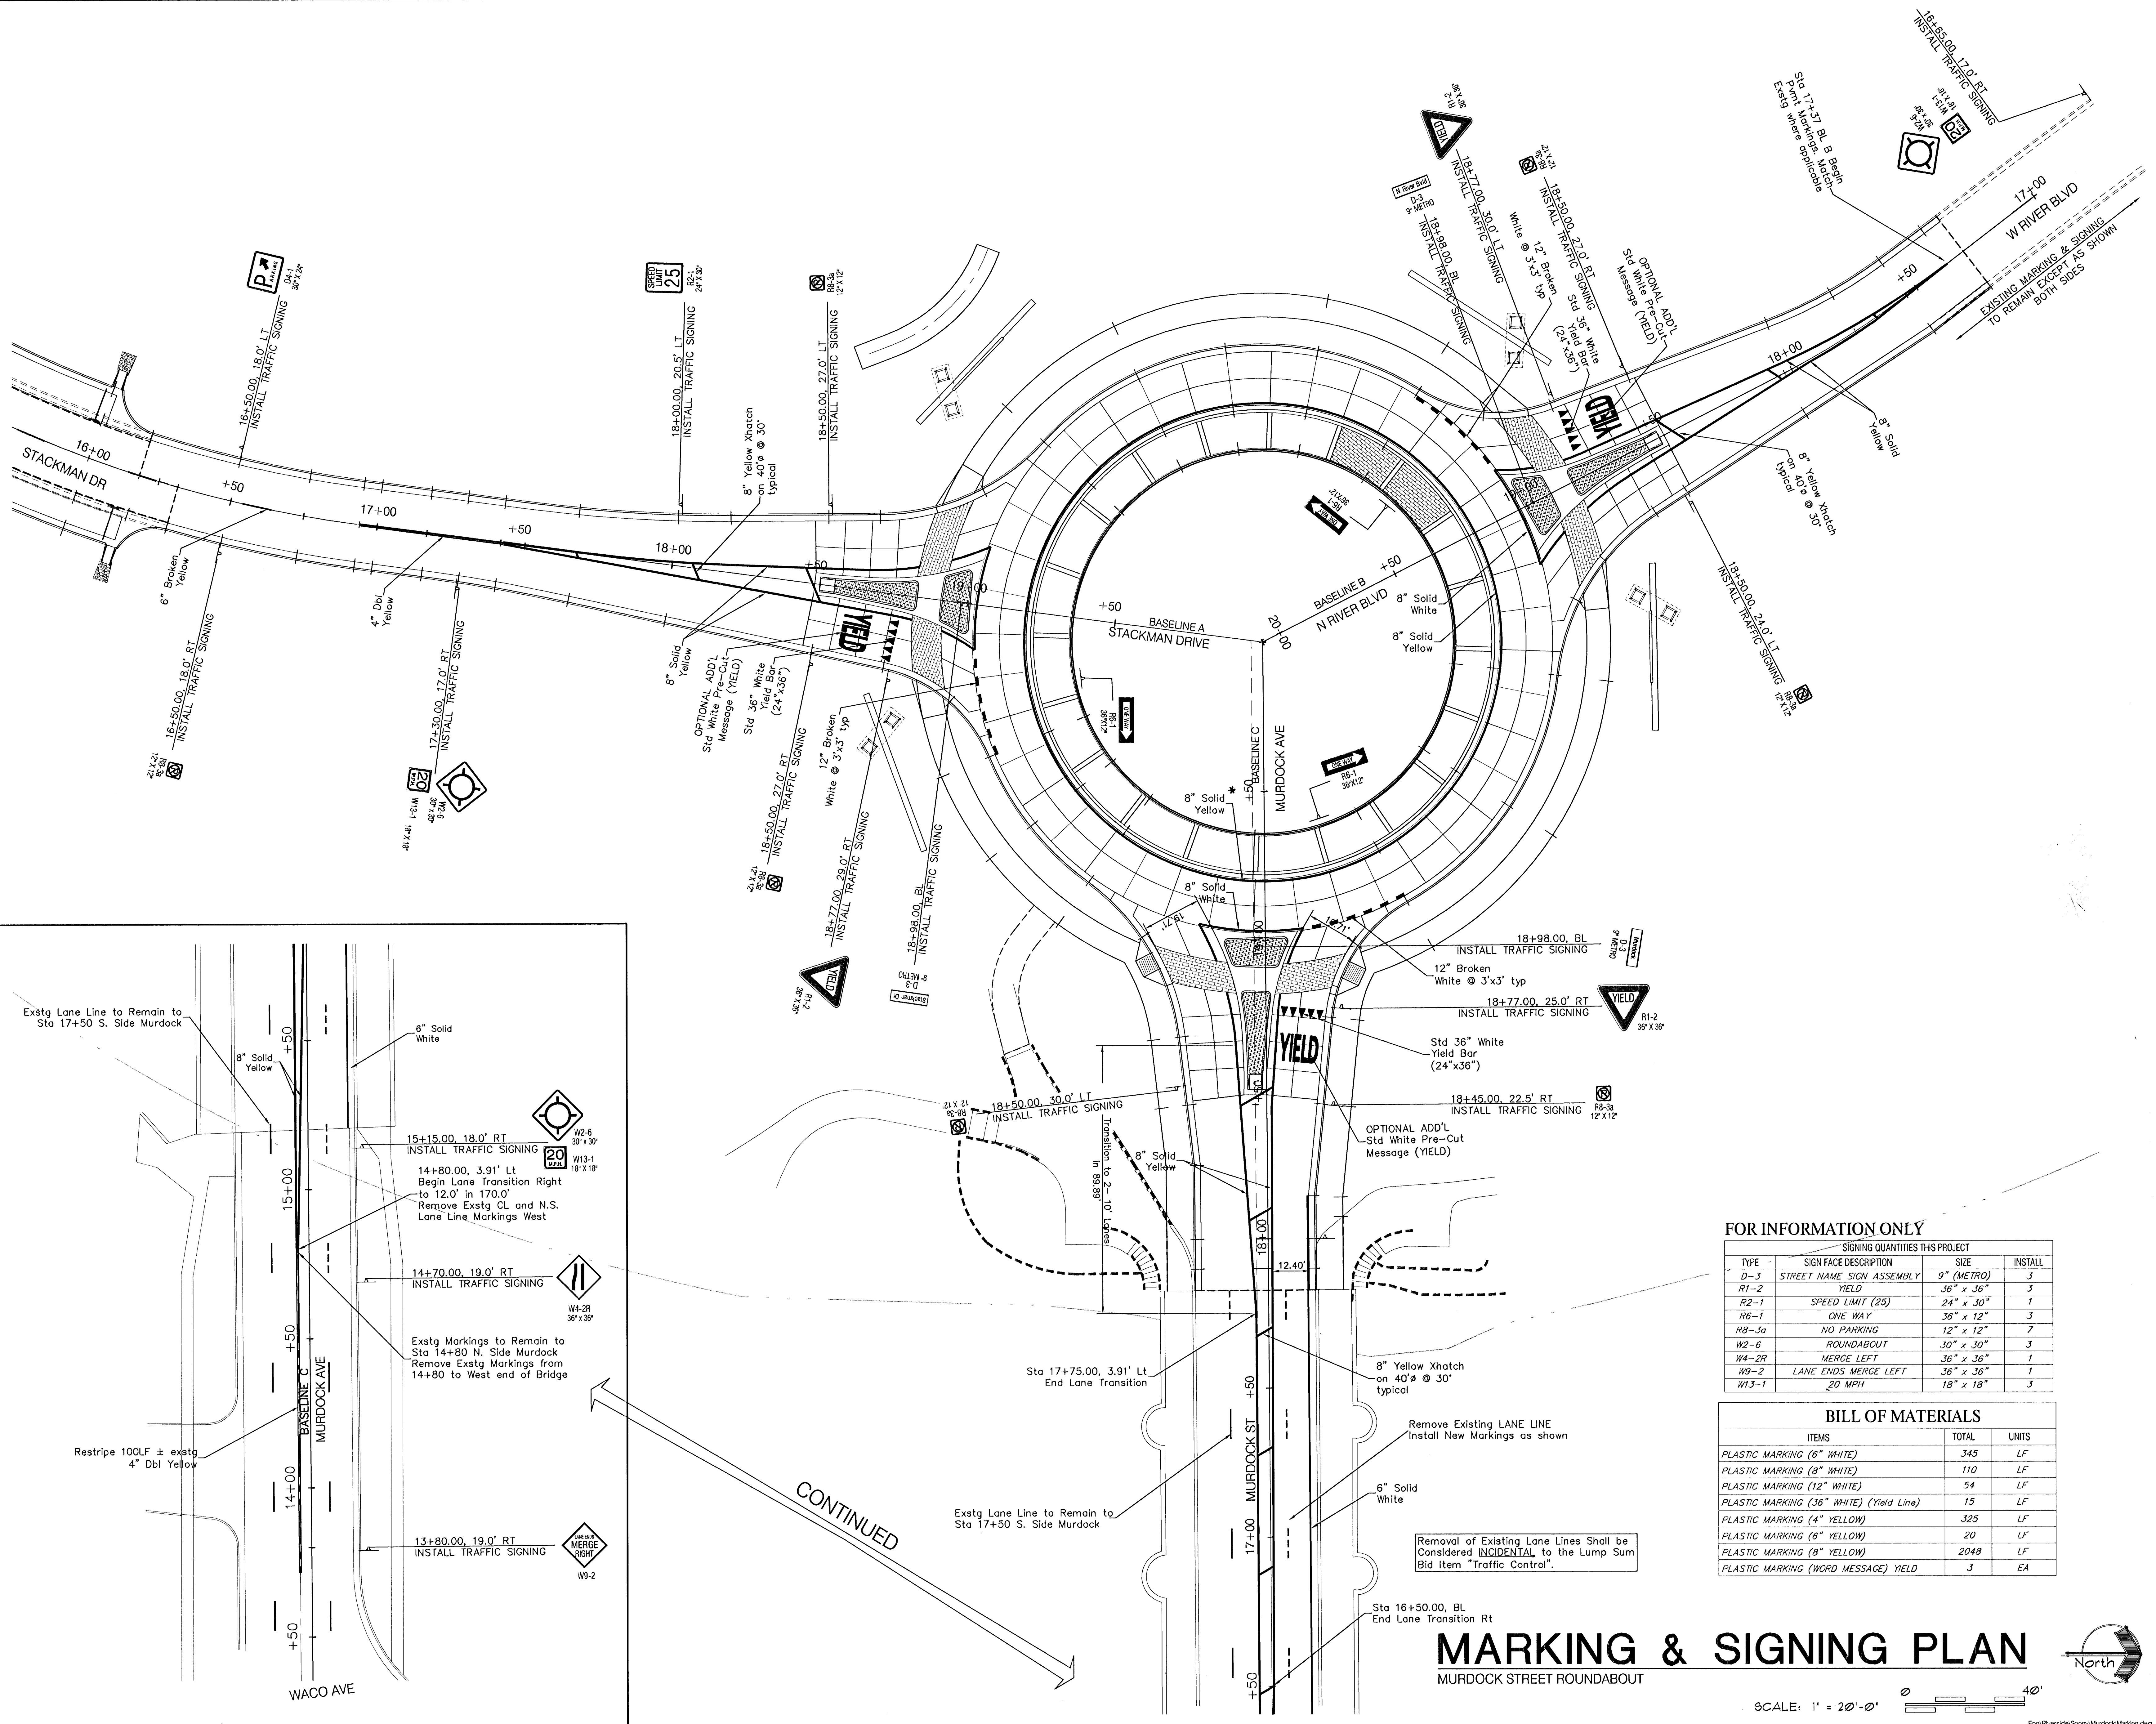

FOR INFORMATION ONLY

SIGNING QUANTITIES THIS PROJECT			
TYPE	SIGN FACE DESCRIPTION	SIZE	INSTALL
D-3	STREET NAME SIGN ASSEMBLY	9" (METRO)	3
R1-2	YIELD	36" x 36"	3
R2-1	SPEED LIMIT (25)	24" x 30"	1
R6-1	ONE WAY	36" x 12"	3
R8-3a	NO PARKING	12" x 12"	7
W2-6	ROUNDABOUT	30" x 30"	3
W4-2R	MERGE LEFT	36" x 36"	1
W9-2	LANE ENDS MERGE LEFT	36" x 36"	1
W13-1	20 MPH	18" x 18"	3



BILL OF MATERIALS

ITEMS	TOTAL	UNITS
PLASTIC MARKING (6" WHITE)	345	LF
PLASTIC MARKING (8" WHITE)	110	LF
PLASTIC MARKING (12" WHITE)	54	LF
PLASTIC MARKING (36" WHITE) (Yield Line)	15	LF
PLASTIC MARKING (4" YELLOW)	325	LF
PLASTIC MARKING (8" YELLOW)	20	LF
PLASTIC MARKING (8" YELLOW)	2048	LF
PLASTIC MARKING (WORD MESSAGE) YIELD	3	EA

MARKING & SIGNING PLAN

MURDOCK STREET ROUNDABOUT

SCALE: 1" = 20'-0"

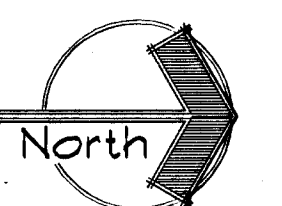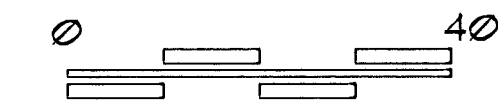

Eng/Riverside/Sony/Murdock/Marking.dwg