
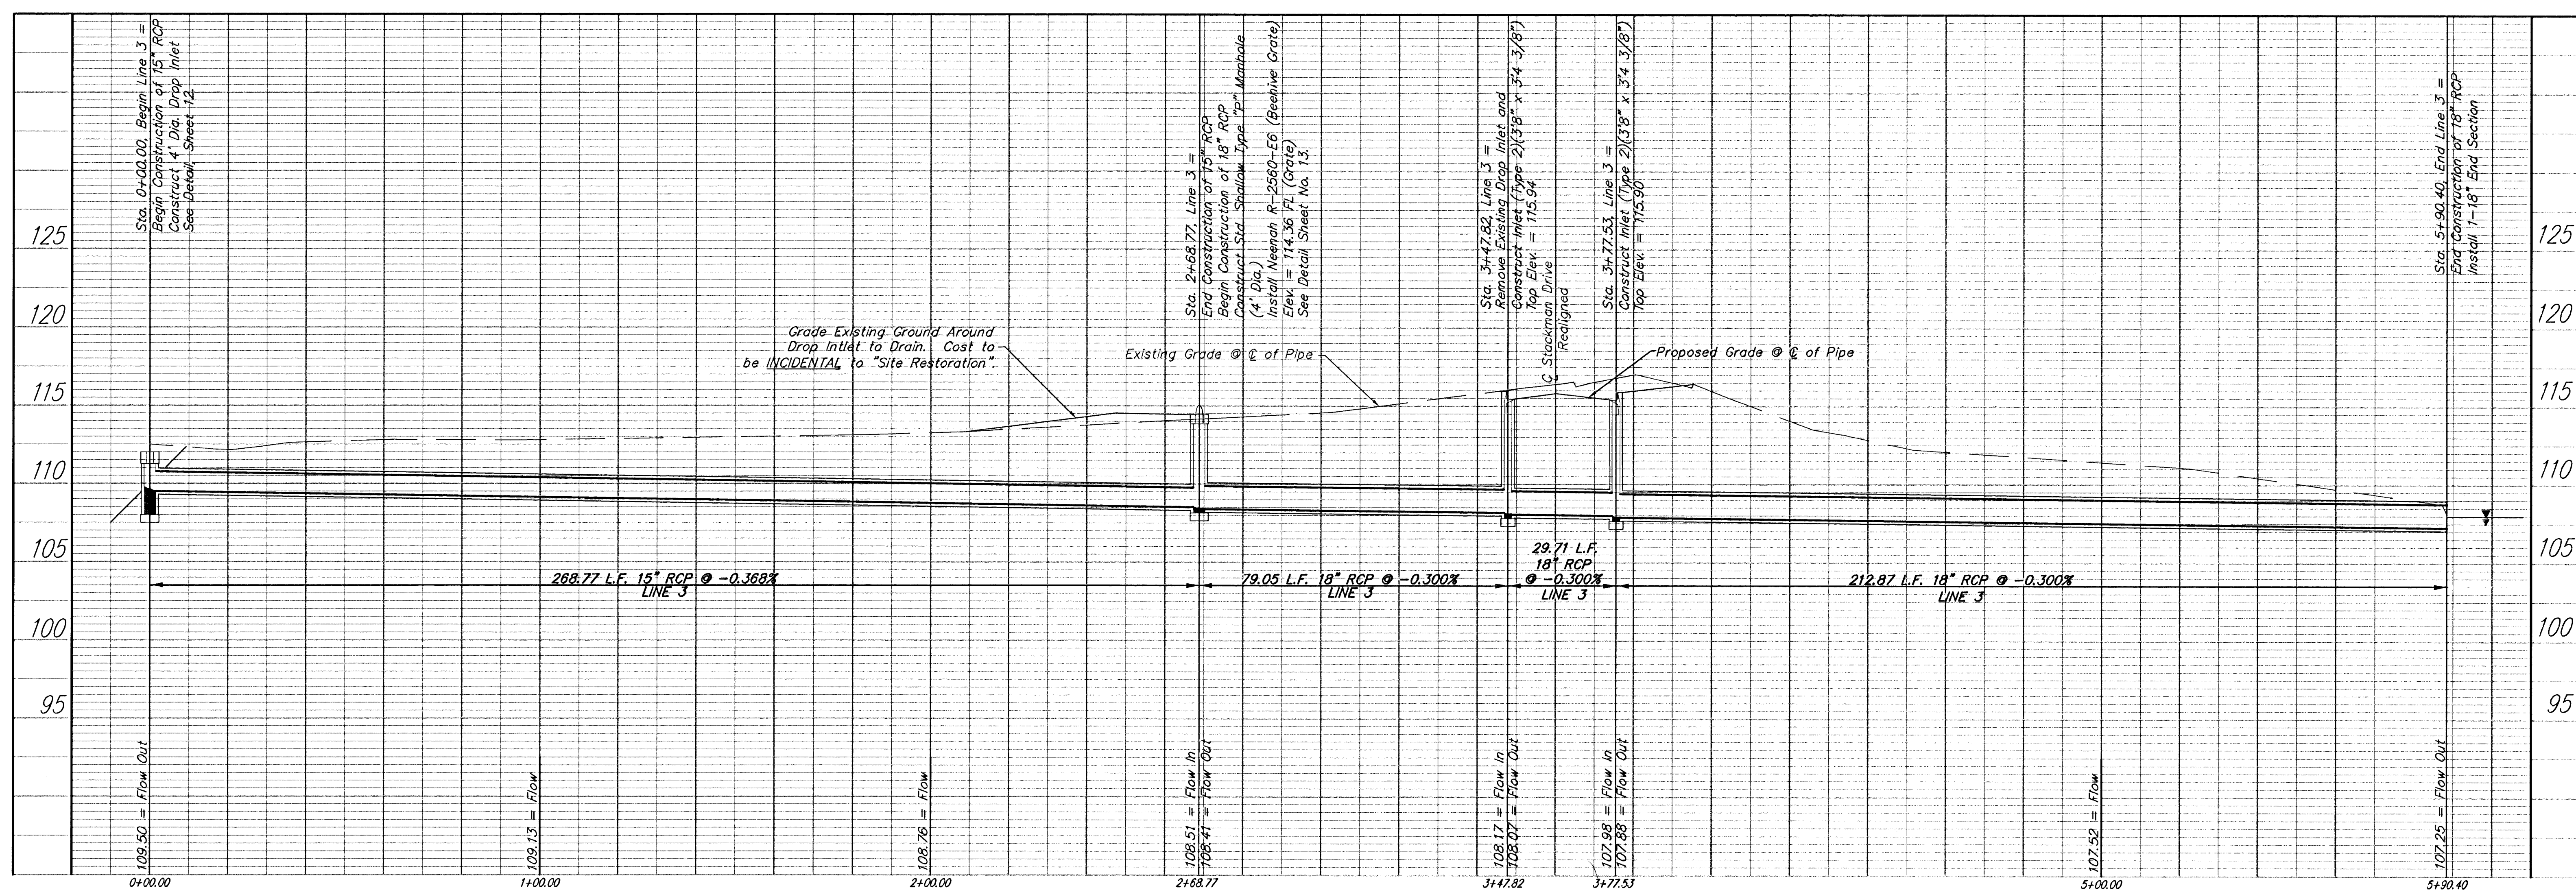
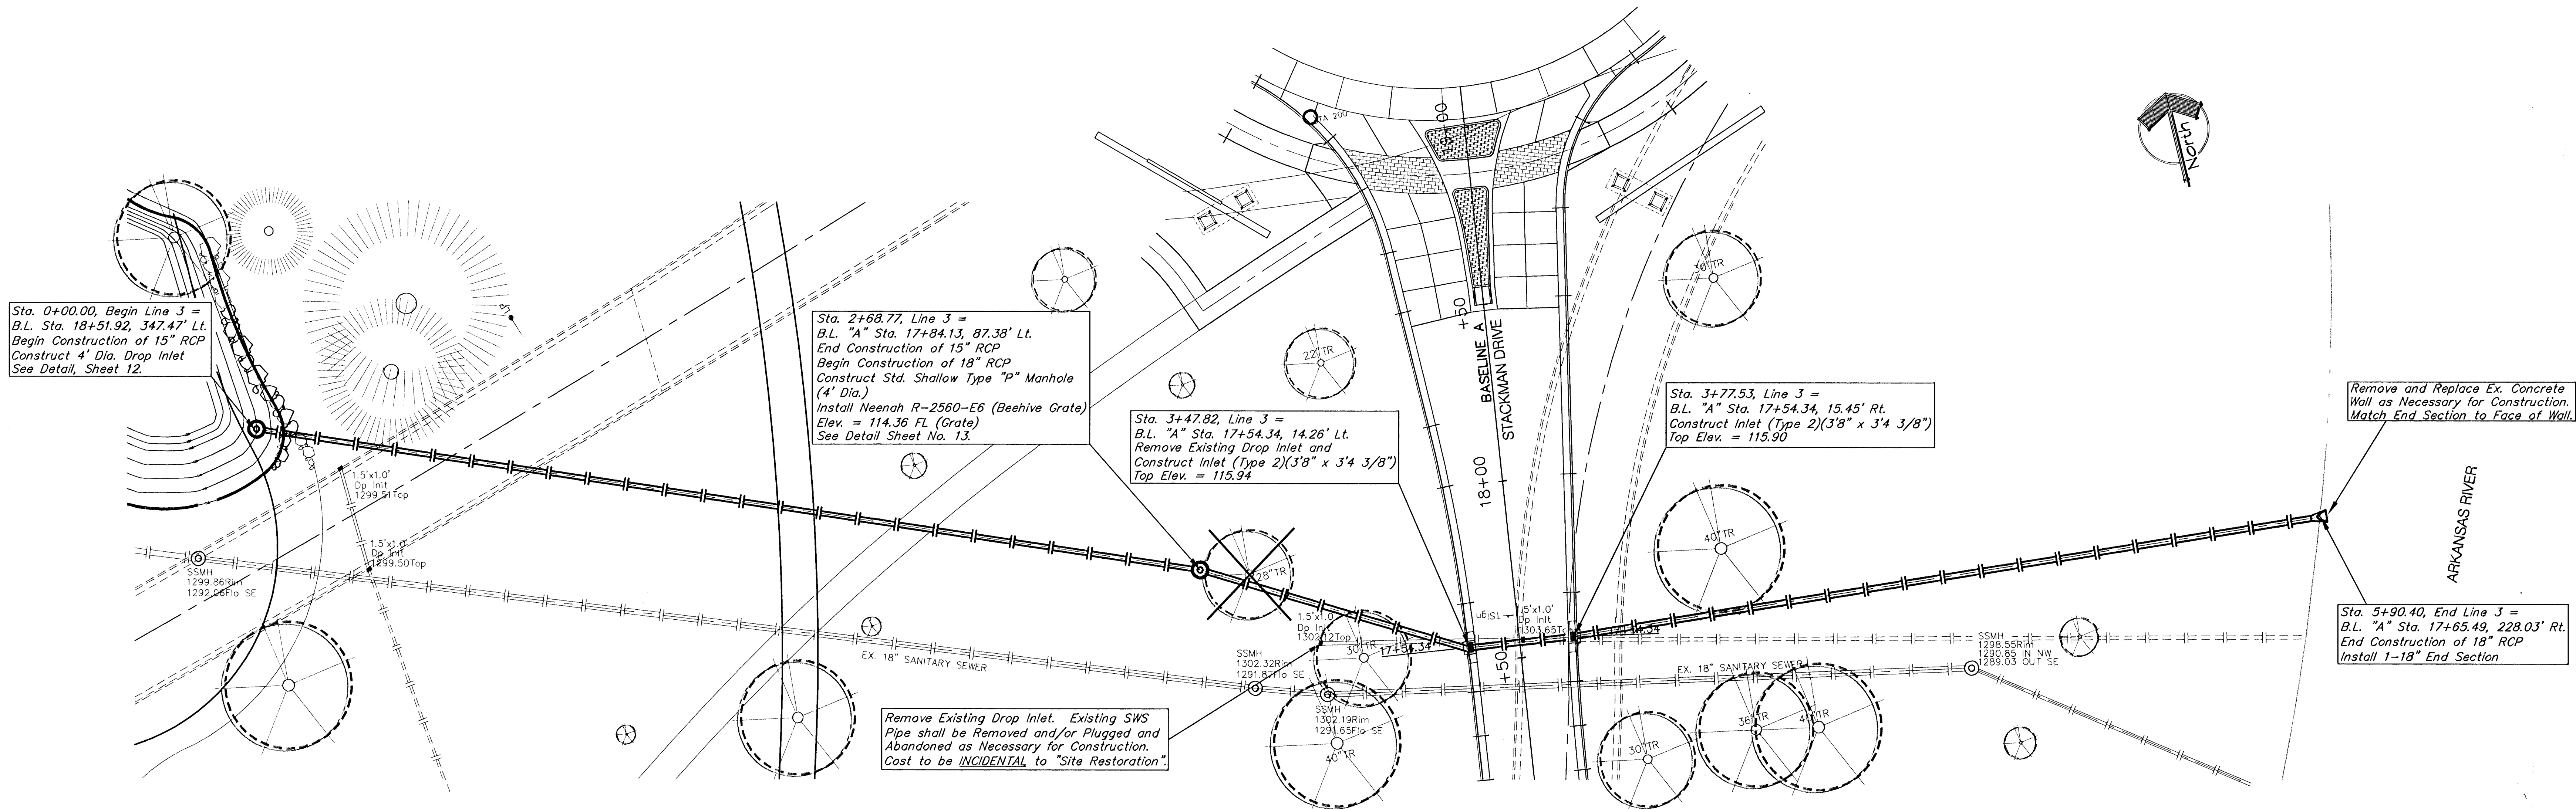


# BENCHMARK:

BM #1 - City of Wichita Bench Mark Disc on the Sidewalk at the North West Corner of the Murdock Bridge.  
Elev. = 123.93 (City Datum)

NOTE:  
Trees/Shrubs to be removed are marked thus:

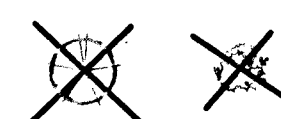


## STORM WATER SEWER PLAN/PROFILES

NIMS STREET ROUNDABOUT @ STACKMAN DRIVE

SCALE: 1" = 20'-0" Horizontal

1" = 5'-0" Vertical

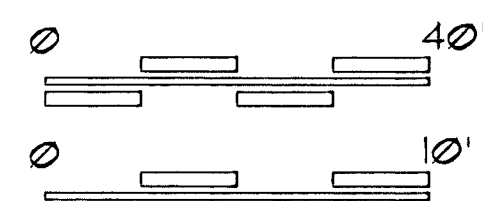

Eng: Riverside/Sonny Murdock/murdock.swe.dwg

**wcm**  
architects

Wilson Darnell Mann P.A.  
105 N. Washington Wichita, Kansas 67202  
ph 316.262.4700 fx 316.262.0002


**BAUGHMAN**  
COMPANY P.A.  
ENGINEERING, SURVEYING, & PLANNING  
316-262-1011 • 315 ELLIS • WICHITA, KANSAS 67201



## RIVERSIDE PARK SYSTEM Central Riverside Park

Wichita, Kansas

### KEY PLAN

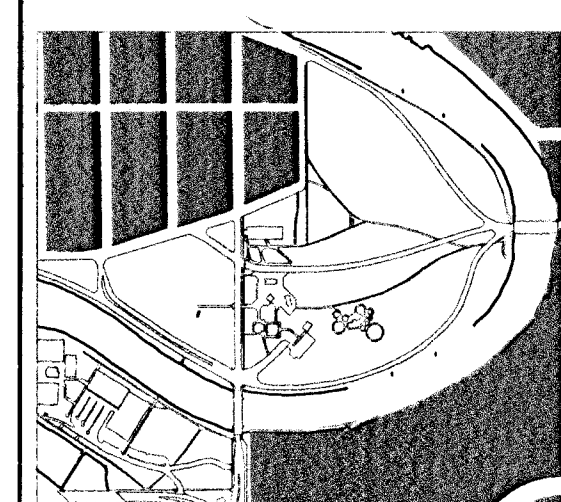

CENTRAL RIVERSIDE PARK

PRINTS ISSUED  
07NOV 2002

WDM No. 00113  
drawn: STAFF  
checked: STAFF

MURDOCK STREET ROUNDABOUT - STORM  
WATER SEWER PLAN & PROFILE

11 of 28

© copyright 2002 Wilson Darnell Mann P.A.