


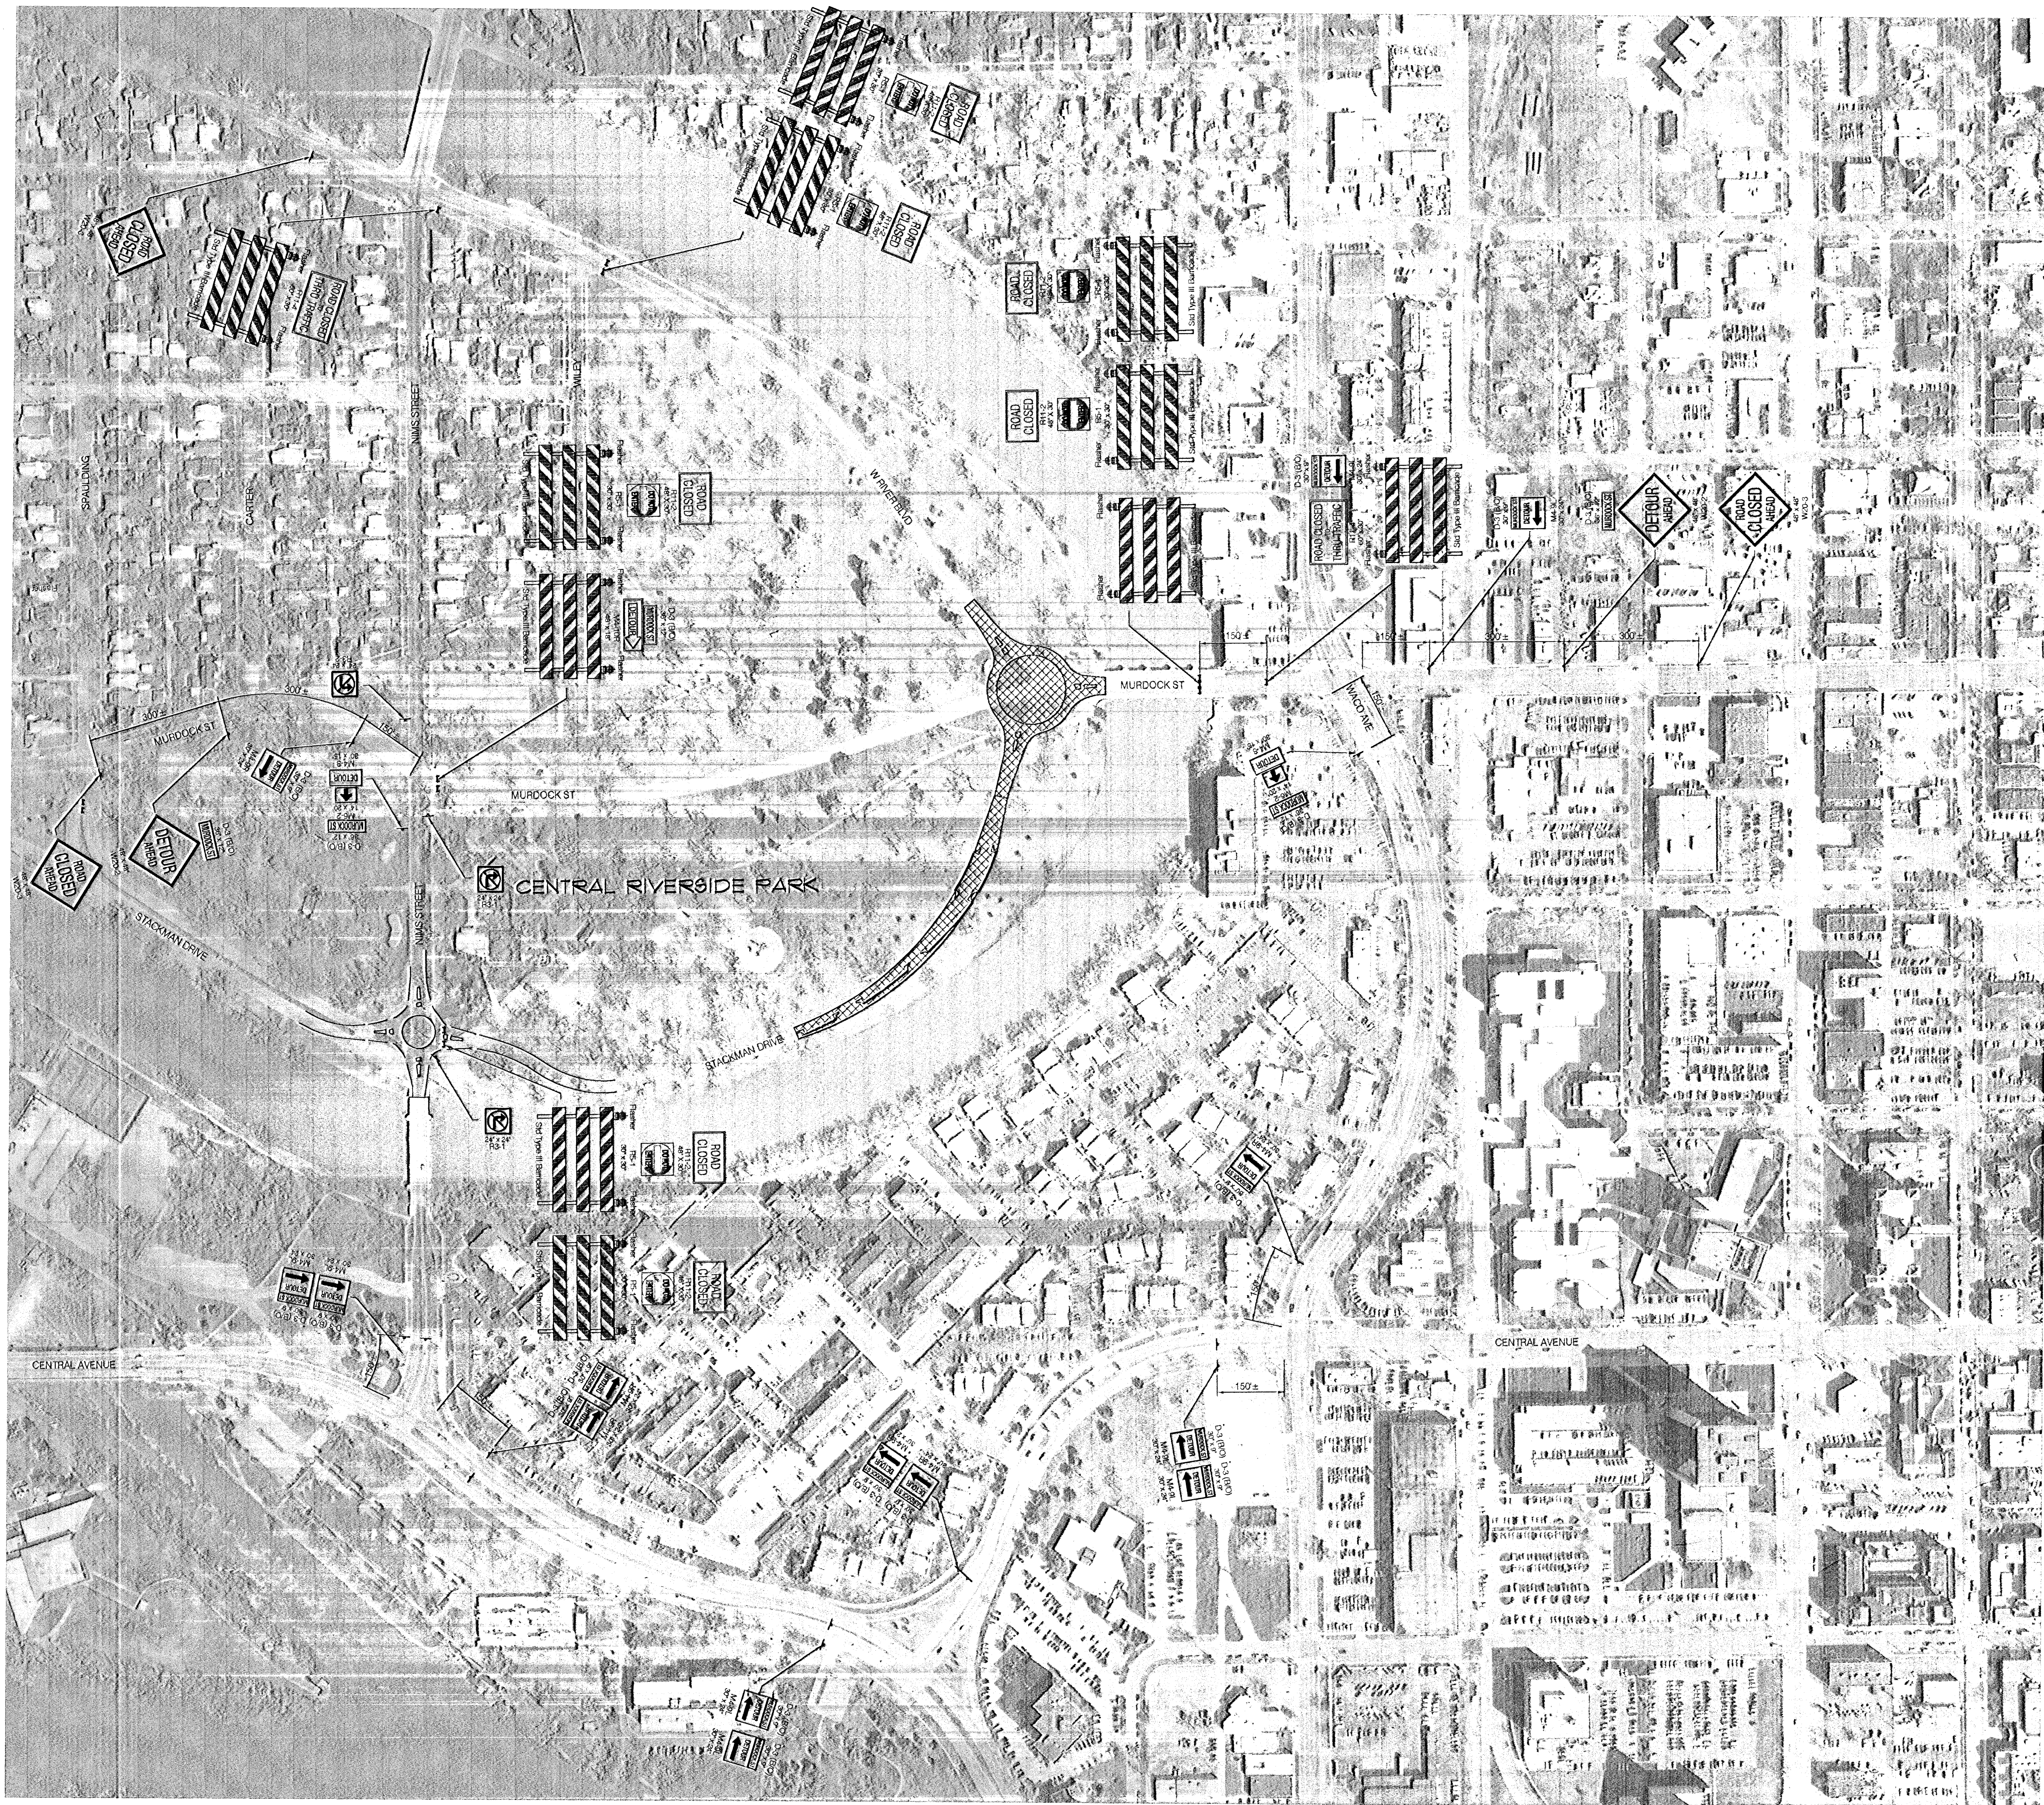

GENERAL NOTES:

1. TRAFFIC CONTROL:
THE CONTRACTOR SHALL CLOSE MURDOCK STREET, W. RIVER BLVD. AND STACKMAN DRIVE DURING THE CONSTRUCTION OF THE MURDOCK ROUNDABOUT. THE CONTRACTOR SHALL ERECT WARNING SIGNS, FLASHING LIGHTS, AND BARRICADES IN COMPLIANCE WITH THE CURRENT MANUAL ON UNIFORM TRAFFIC CONTROL DEVICES AND/OR TRAFFIC ENGINEERING DEPARTMENT, CITY OF WICHITA, KANSAS STANDARDS TO ENSURE SAFETY AS DIRECTED IN THE GENERAL CONDITIONS.
2. ACCESS TO BUSINESSES AND RESIDENTIAL STREETS WITHOUT OUTLETS THAT ABUT CONSTRUCTION SHALL BE MAINTAINED AT ALL STAGES OF THE PROJECT.
3. THE CONTRACTOR SHALL NOTE THAT THE CONSTRUCTION SEQUENCE OUTLINED HEREIN IS GENERAL IN NATURE AND ONLY SERVES AS A GUIDE. VARIOUS PHASES OF CONSTRUCTION OPERATIONS AND TRAFFIC CONTROL MAY OVERLAP WHICH REQUIRE MODIFICATIONS TO THE CONSTRUCTION PHASING PLAN. WHEN SITUATIONS ARISE NECESSITATING CHANGES OR MODIFICATIONS, THE CONTRACTOR MAY AT ANY TIME SUBMIT AN ALTERNATIVE PLAN TO THE ENGINEER FOR APPROVAL.
4. THE TRAFFIC CONTROL PLANS ASSOCIATED WITH THIS PHASING PLAN WERE DRAWN BASED ON THE PARTICULAR GEOMETRICS INHERENT TO THIS PROJECT. WHENEVER THESE PLANS CONFLICT WITH THE WICHITA TRAFFIC ENGINEERING DEPARTMENT STANDARD DRAWING, THE TRAFFIC ENGINEERING DEPARTMENT STANDARD SHALL GOVERN.
5. ADDITIONAL SIGNAGE FOR FIRE DEPARTMENT COORDINATION MAY BE REQUIRED DURING DIFFERENT PHASES OF CONSTRUCTION. SUCH ADDITIONAL SIGNAGE SHALL NOT BE PAID FOR DIRECTLY, BUT SHALL BE CONSIDERED SUBSIDIARY TO OTHER ITEMS ASSOCIATED WITH CONSTRUCTION TRAFFIC CONTROL.

LEGEND	
	Work Area
	Temporary Pavement
	Traffic Sign
	ReflectORIZED Drum
	Tubular Marker
	Type III Barricade
	Temp Lane Markings (White)
	Temp Lane Markings (Yellow)
	Traffic Flow Pattern


GENERAL SIGNS and SIGN ASSEMBLIES

 R11-2 48" x 30"	 R11-4 60" x 30"	 R3-1 24" x 24"	 R3-2 24" x 24"	 R5-1 30" x 30"
 MURDOCK ST D-3 (Blk/Or) 30" x 9"	 W20-3 48" x 48"	 W20-2 48" x 48"		
 M4-B 30" x 15"	 M4-9R 30" x 24"	 M4-9L 30" x 24"	 M4-10R 48" x 18"	 M6-2 14" x 20"

RIVERSIDE PARK SYSTEM Central Riverside Park

Wichita, Kansas

KEY PLAN

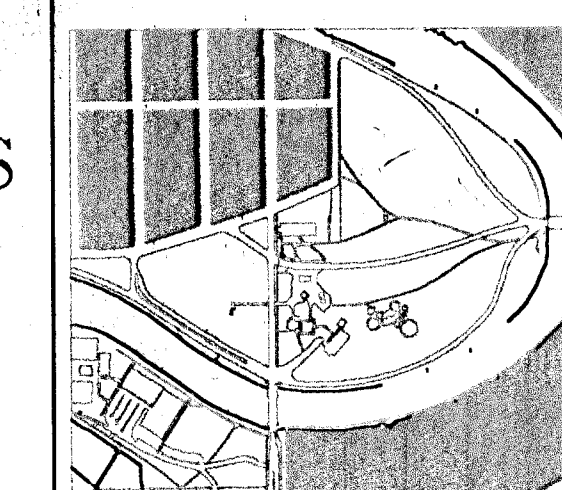

CENTRAL RIVERSIDE PARK

PRINTS ISSUED
Sept. 5, 2002

WDM No. 00113
drawn: TA
checked: STAFF

CONSTRUCTION SIGNING DETAIL

SECTION TWO 16 of 28

CONSTRUCTION SIGNING DETAIL

MURDOCK STREET ROUNDABOUT

NO SCALE