


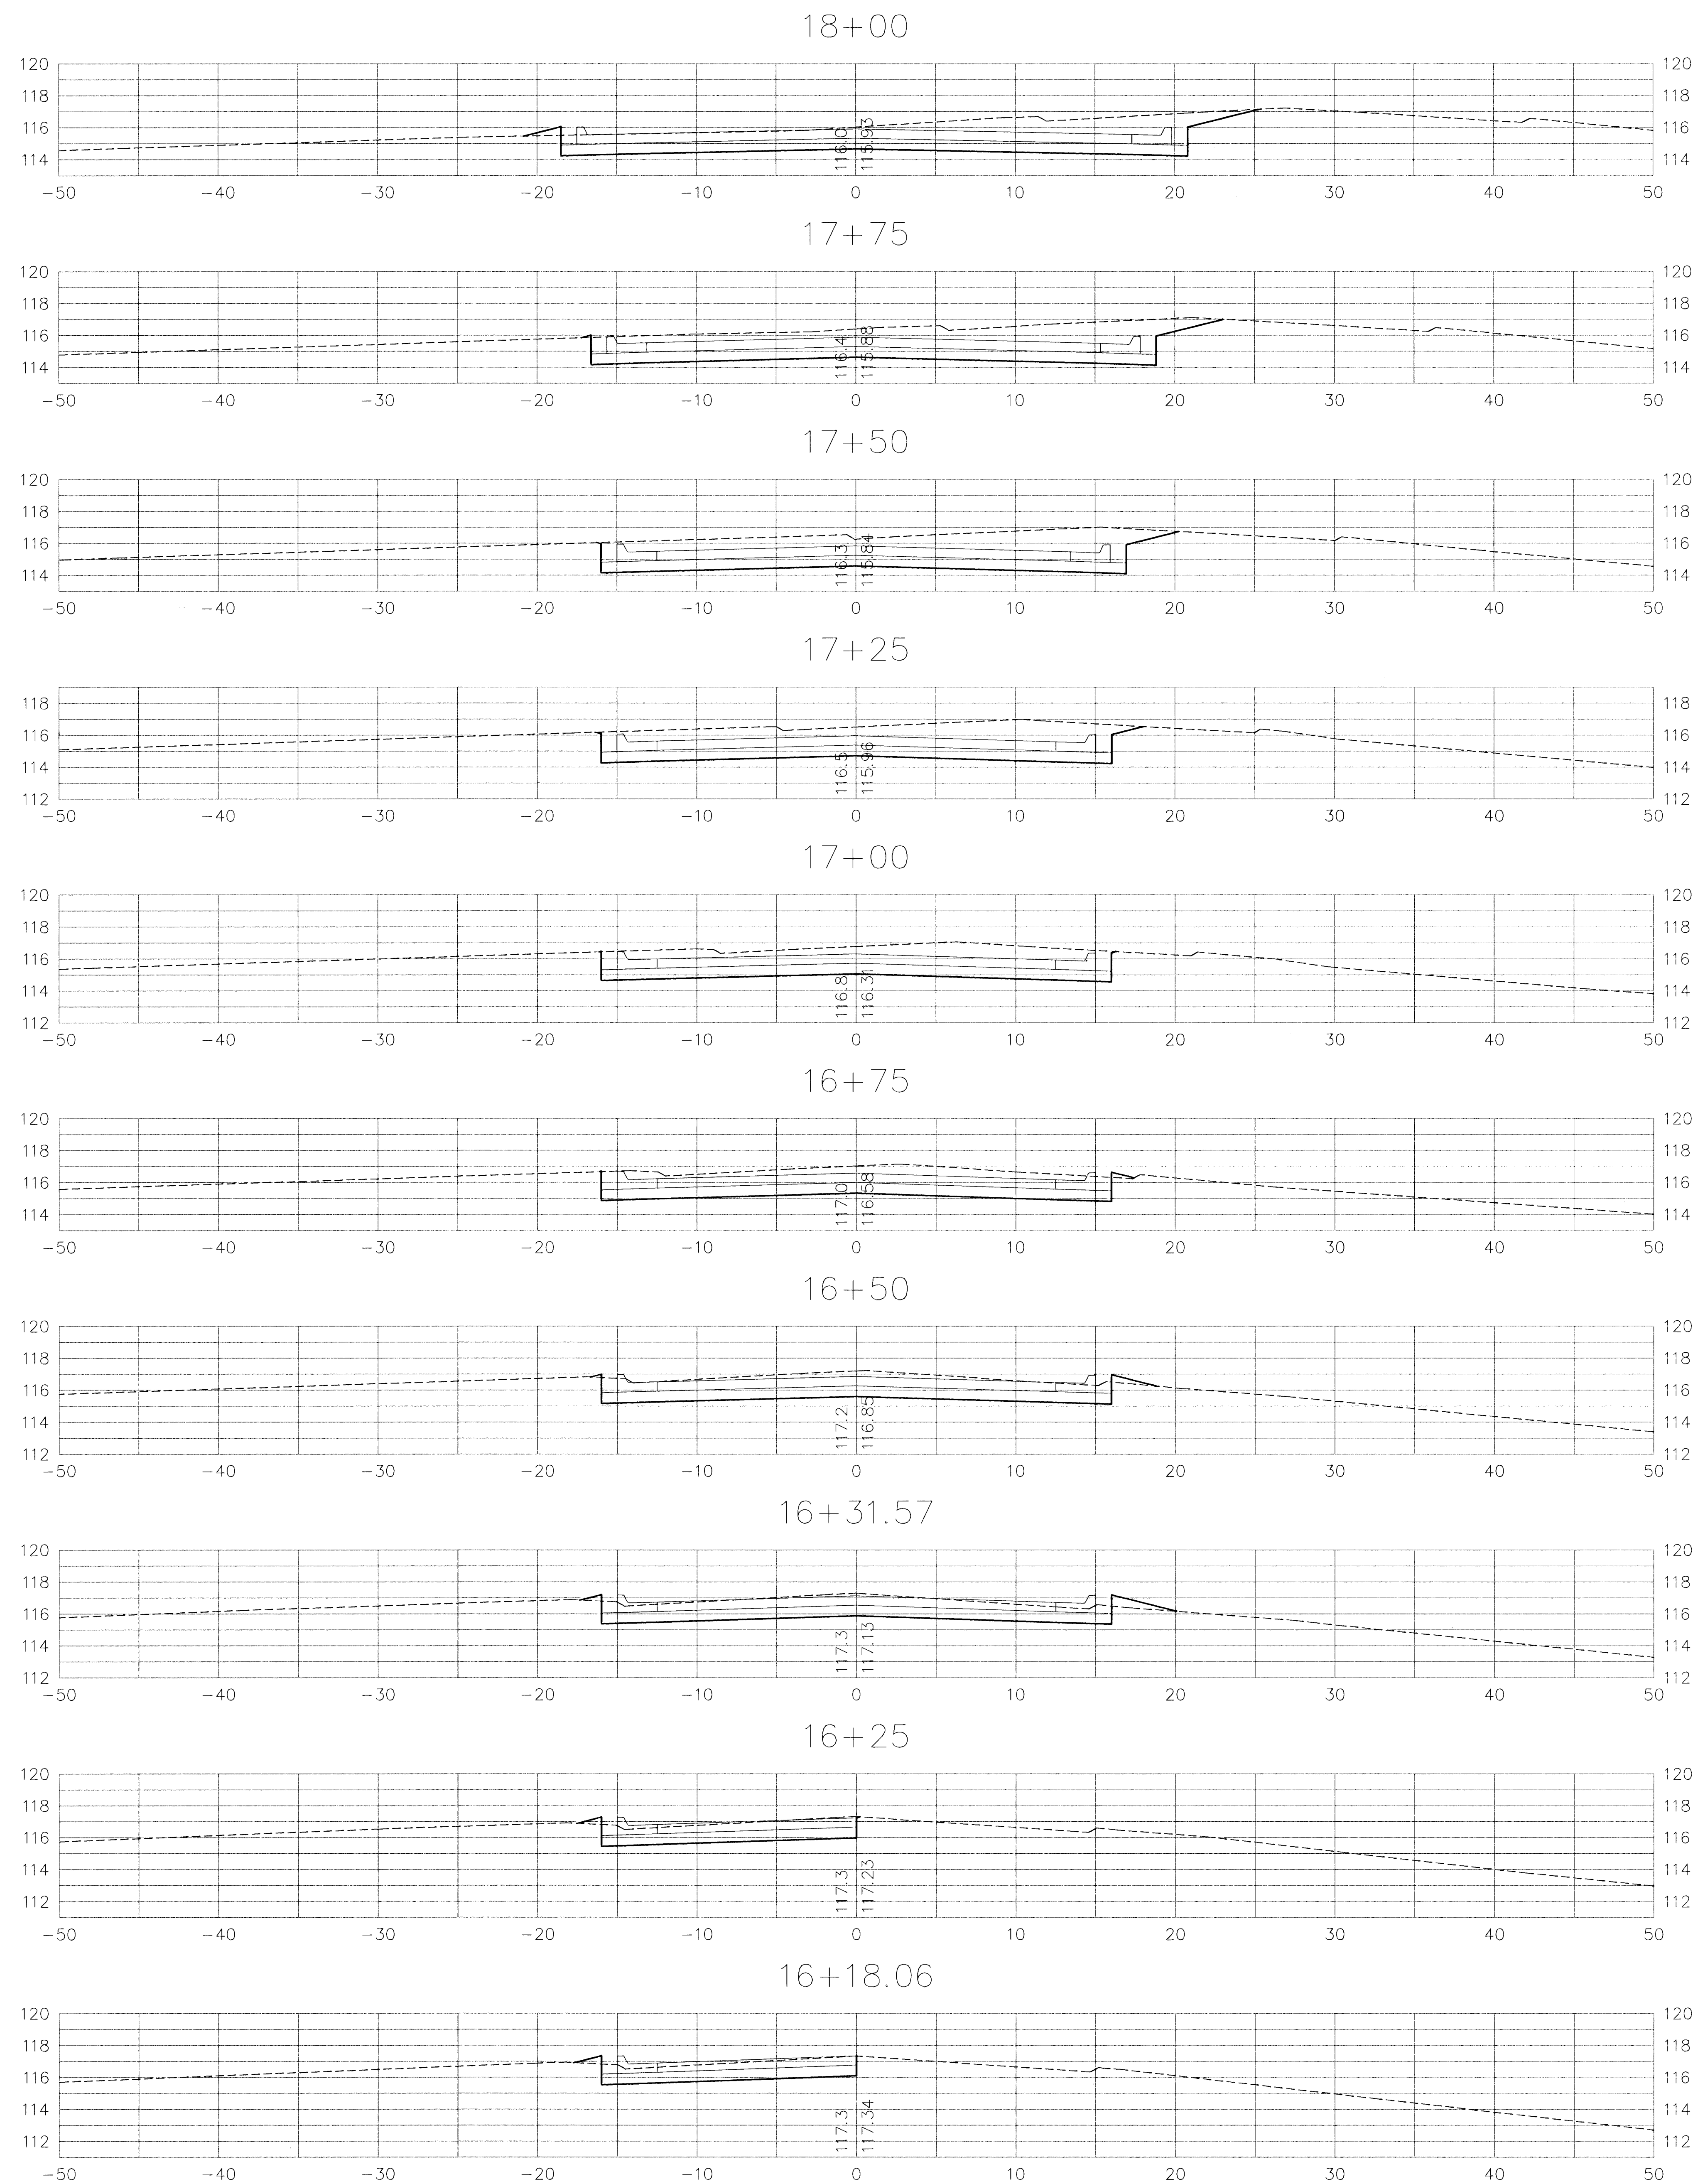

BASELINE "A" CROSS SECTIONS


MURDOCK STREET ROUNDABOUT

SCALE: 1" = 5'-0"

RIVERSIDE PARK SYSTEM Central Riverside Park

Wichita, Kansas

KEY PLAN

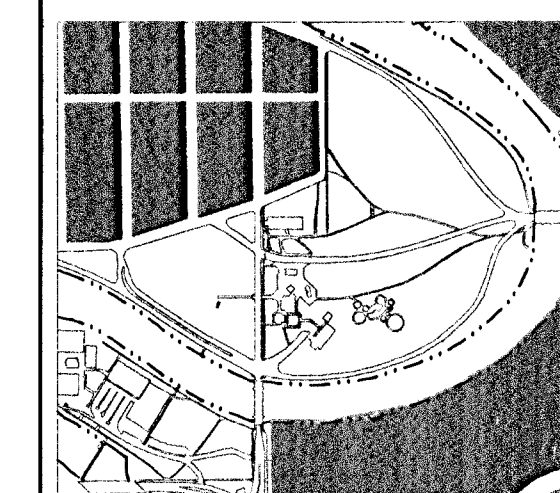

CENTRAL RIVERSIDE PARK

PRINTS ISSUED
Nov. 7, 2002

WDM No. 00113
drawn: STAFF
checked: STAFF

MURDOCK ROUNDABOUT
BASELINE "A" CROSS SECTIONS

SECTION TWO
26 of 28