


RIVERSIDE PARK SYSTEM

Central Riverside Park

KEY PLAN

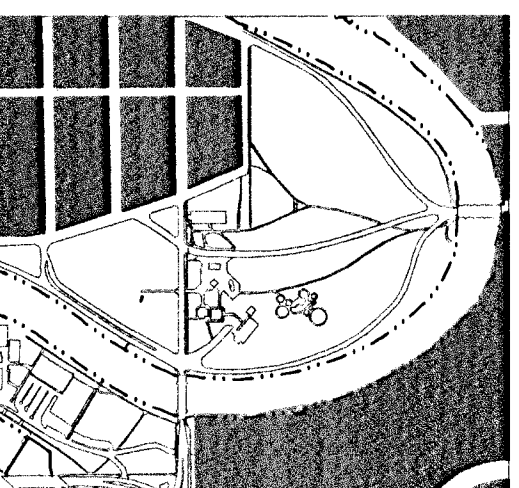

CENTRAL RIVERSIDE PARK


PRINTS ISSUED
Nov. 7, 2002

WDM No. 00113 drawn: STAFF
checked: STAFF

MURDOCK ROUNDABOUT
BASELINE "A" CROSS SECTIONS

SECTION TWO
26a of 28

© copyright 2002 Wilson Darnell Mann P.A.

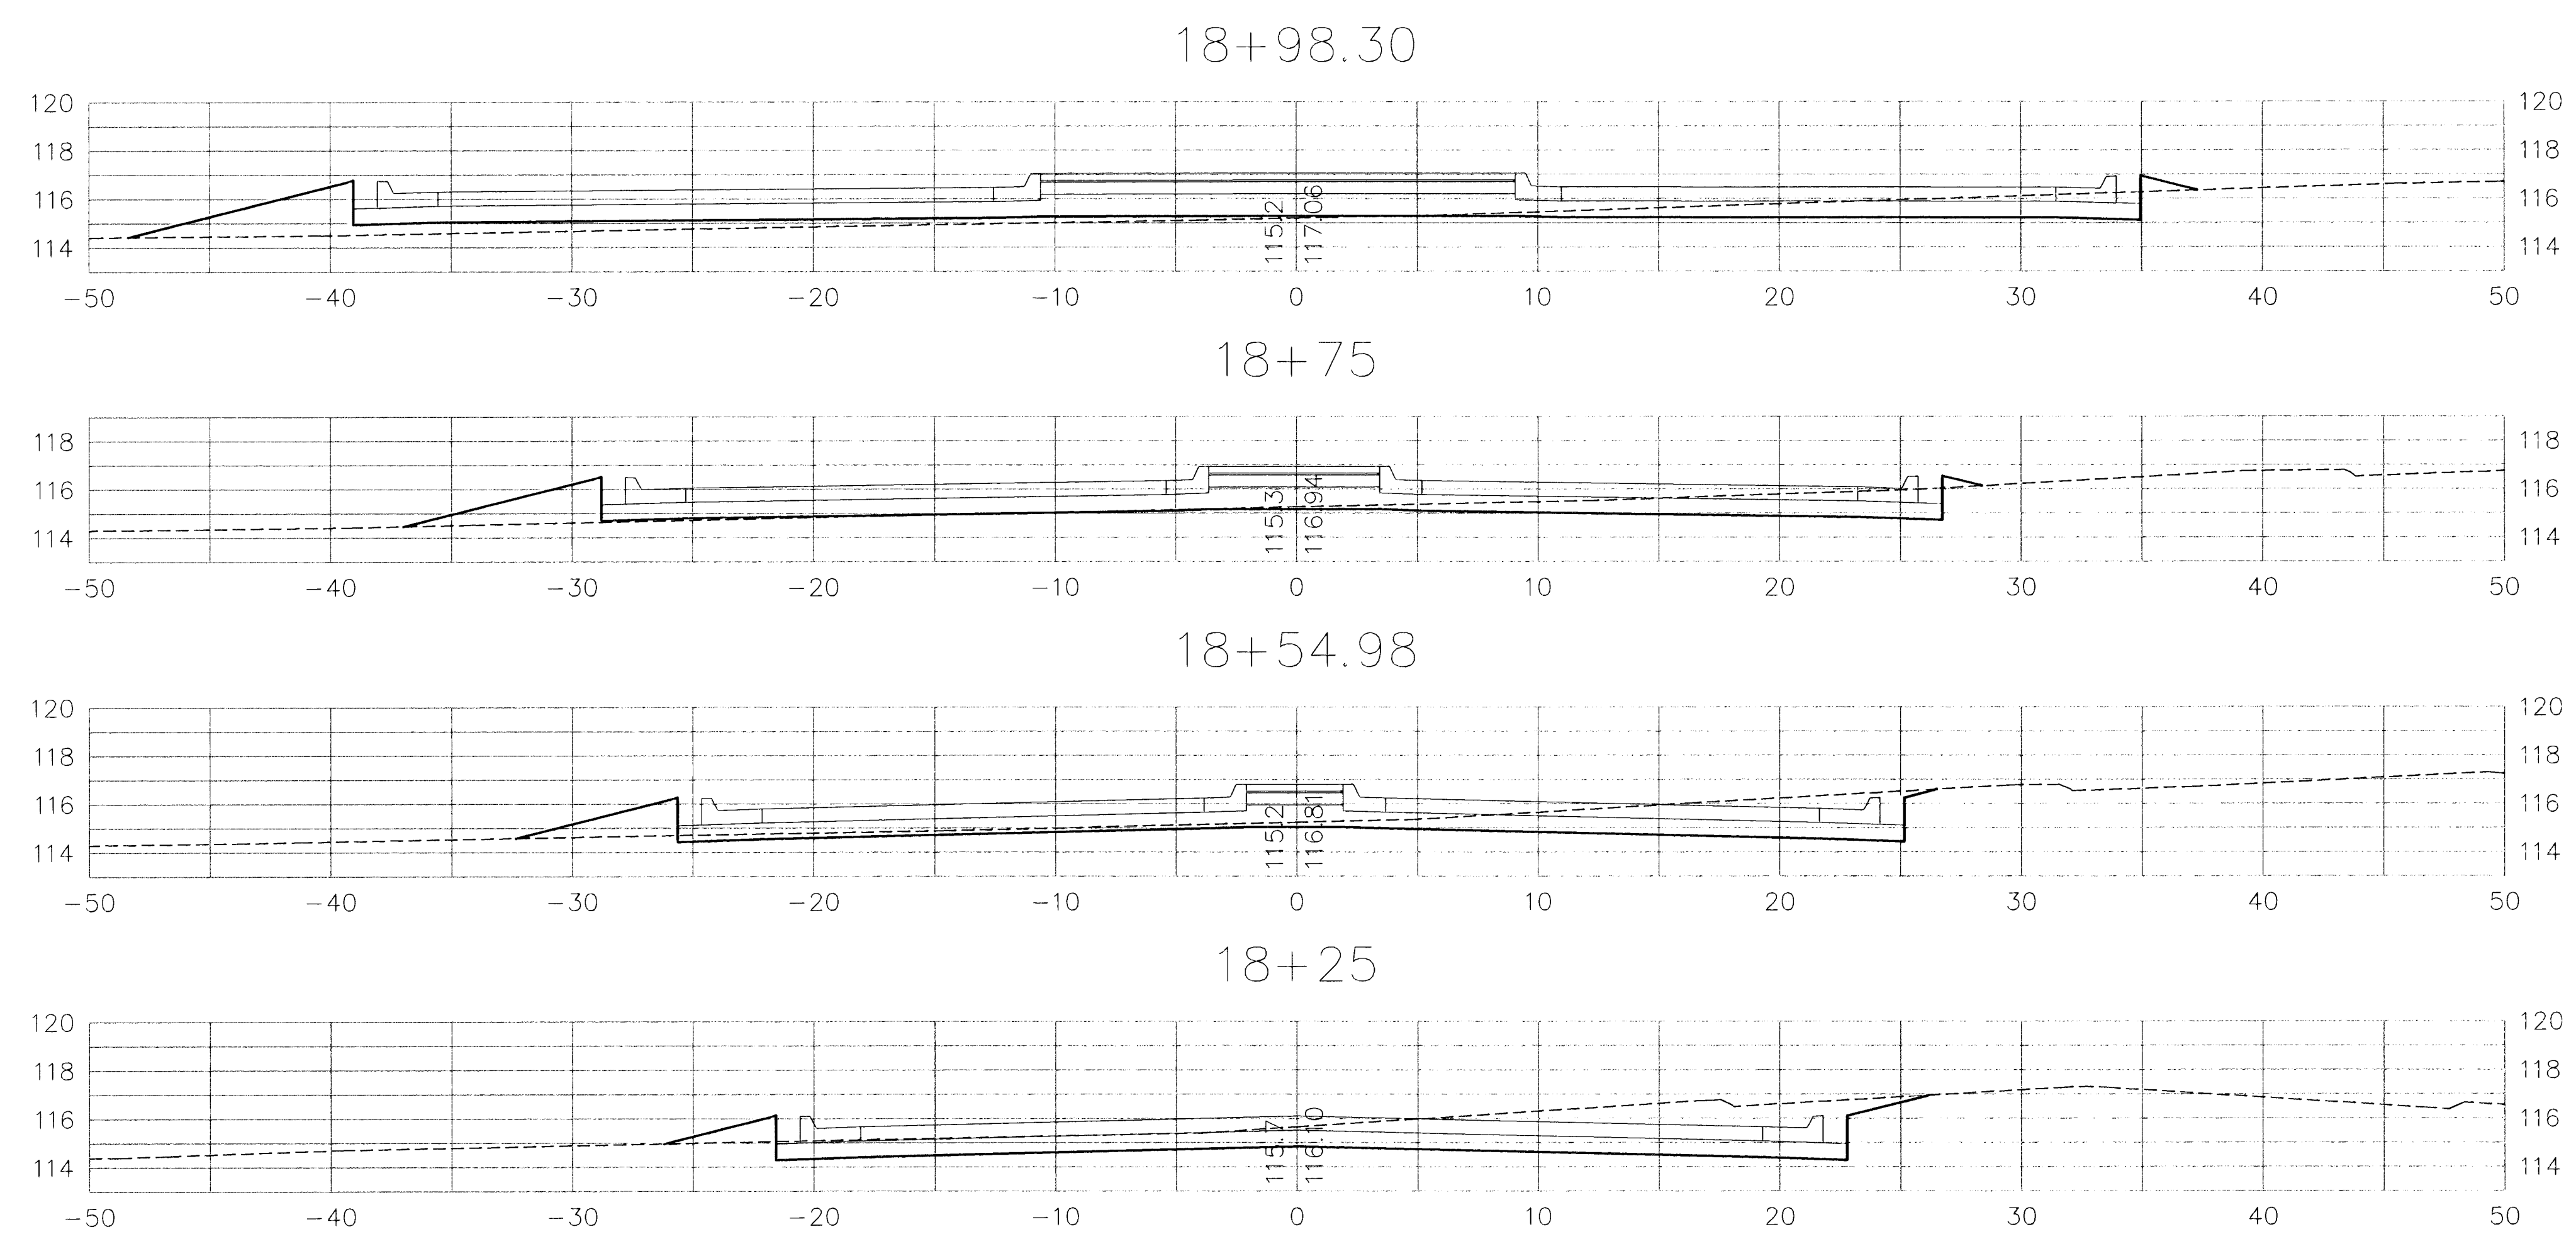

BASELINE "A" CROSS SECTIONS

SCALE: 1" = 5'-0"