


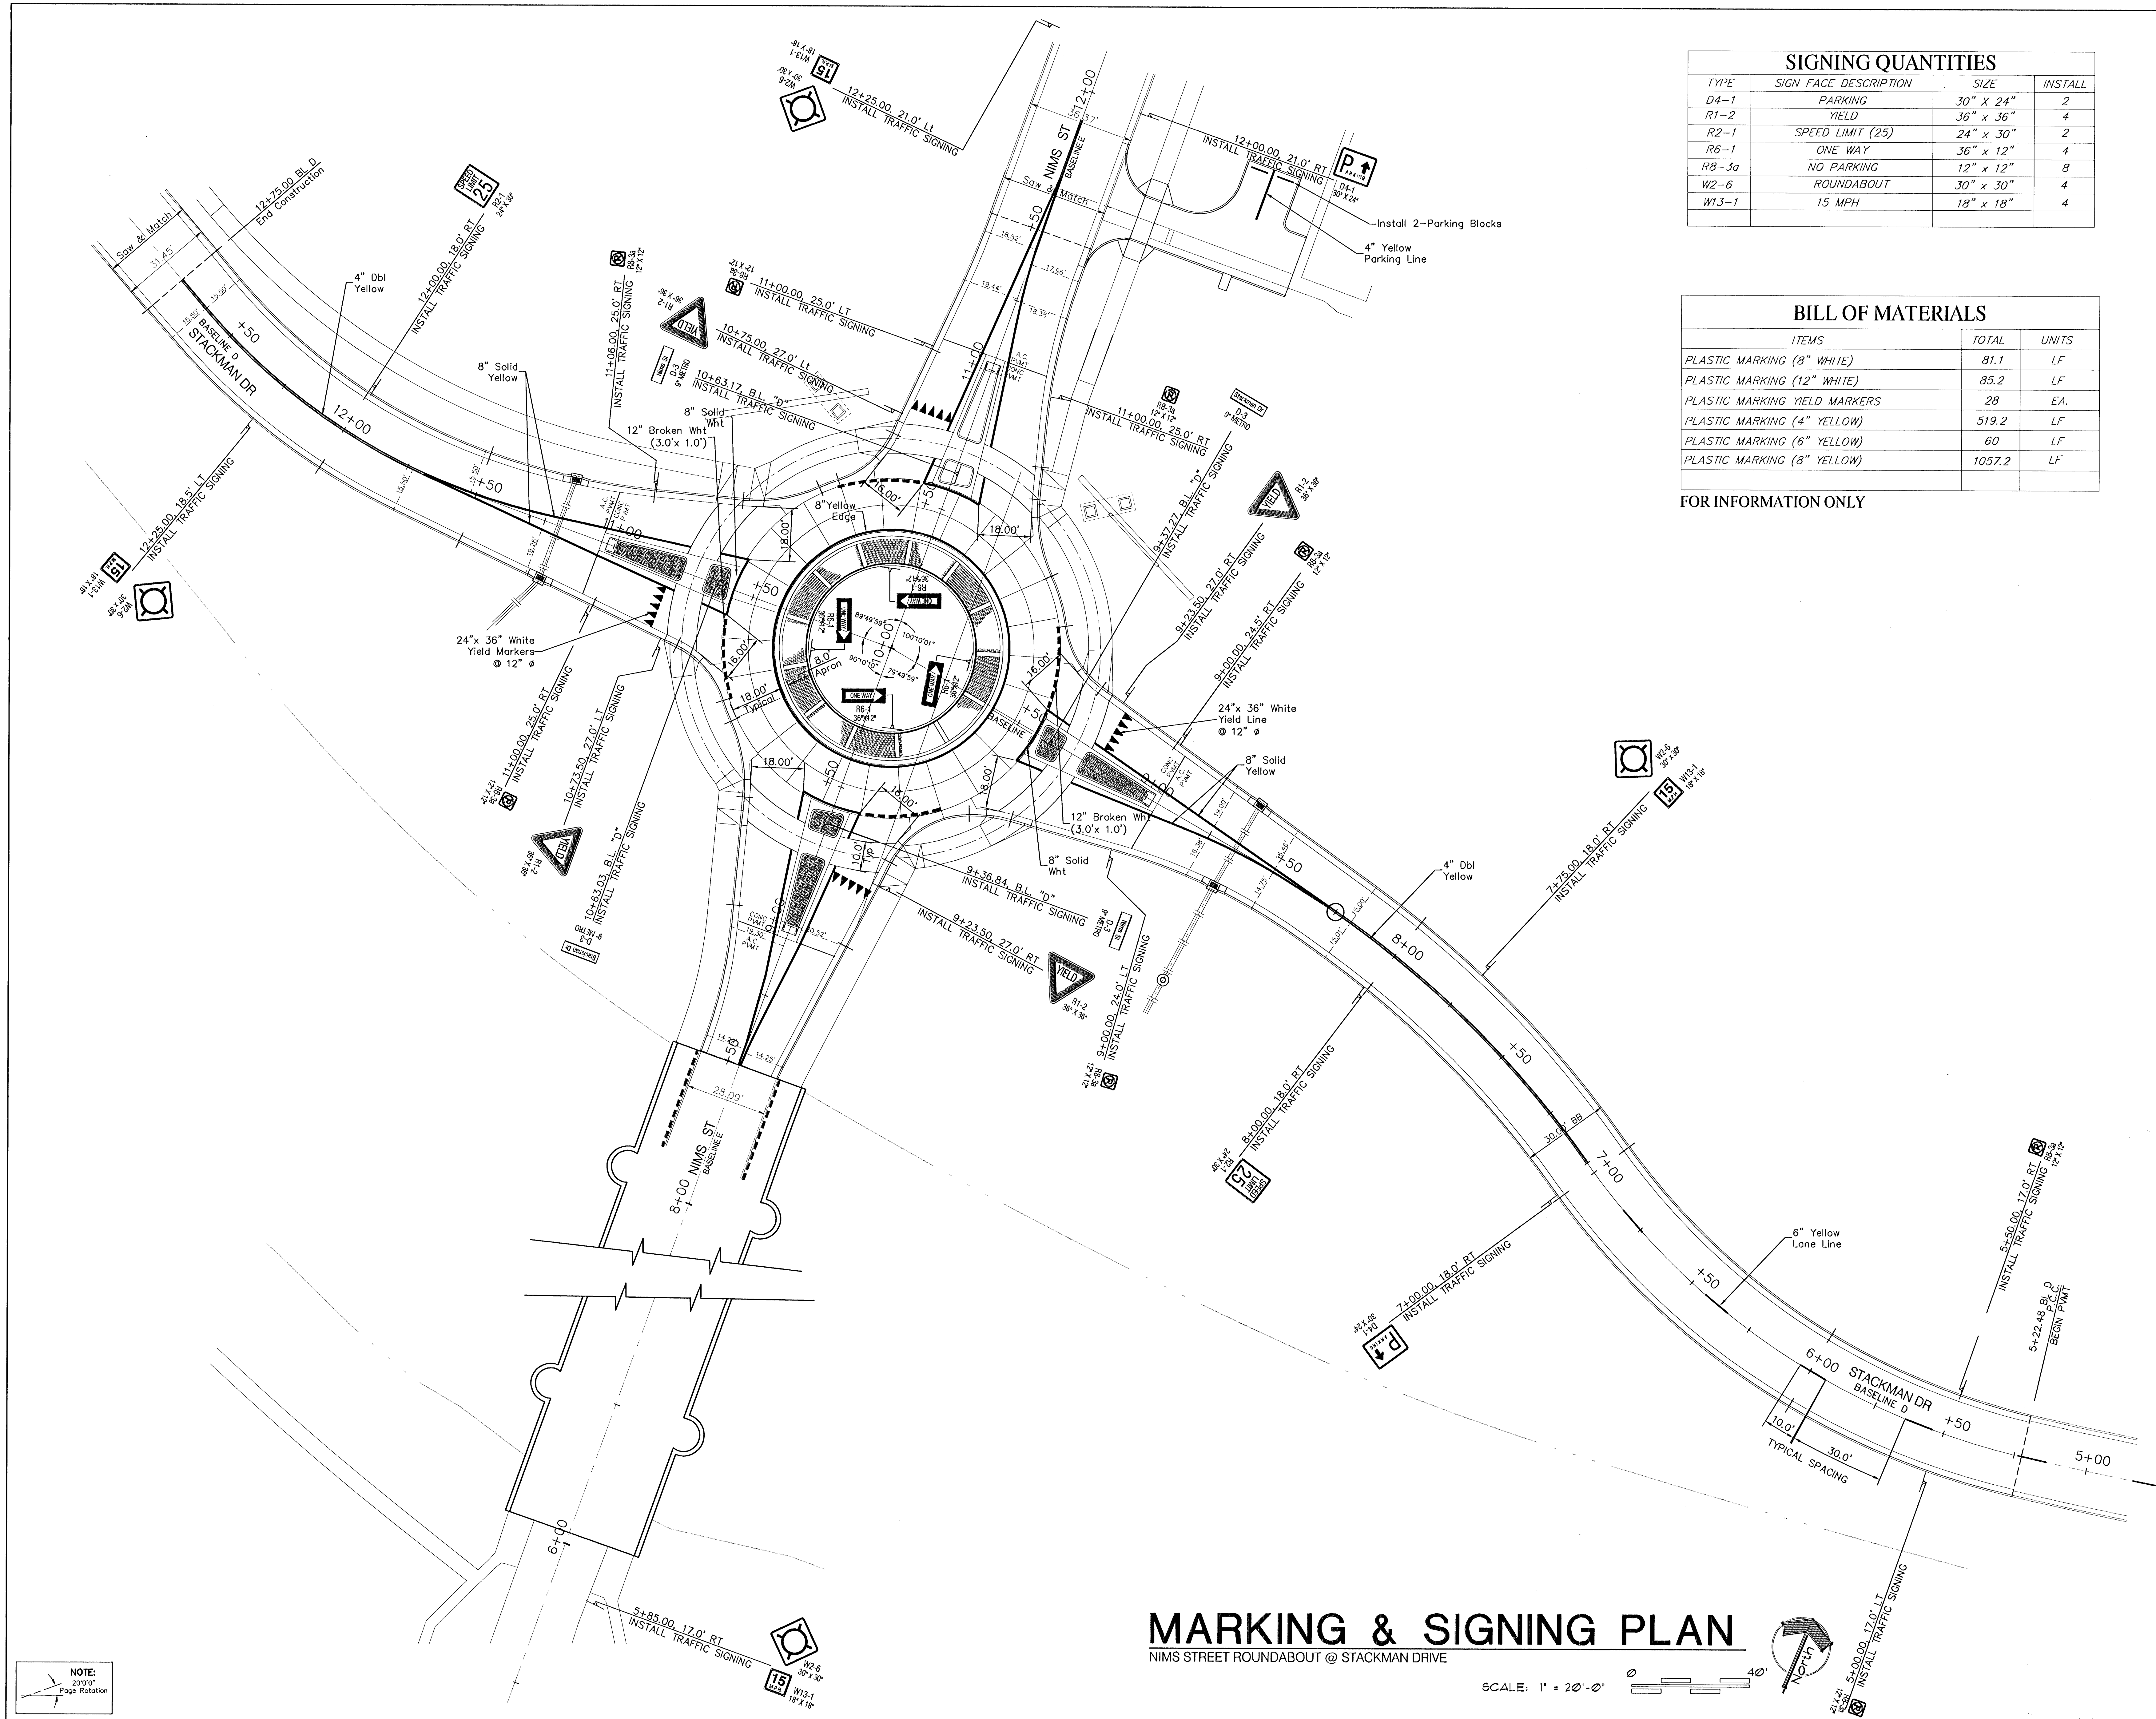

SIGNING QUANTITIES			
TYPE	SIGN FACE DESCRIPTION	SIZE	INSTALL
D4-1	PARKING	30" X 24"	2
R1-2	YIELD	36" x 36"	4
R2-1	SPEED LIMIT (25)	24" x 30"	2
R6-1	ONE WAY	36" x 12"	4
R8-3a	NO PARKING	12" x 12"	8
W2-6	ROUNDABOUT	30" x 30"	4
W13-1	15 MPH	18" x 18"	4


BILL OF MATERIALS		
ITEMS	TOTAL	UNITS
PLASTIC MARKING (8" WHITE)	81.1	LF
PLASTIC MARKING (12" WHITE)	85.2	LF
PLASTIC MARKING YIELD MARKERS	28	EA.
PLASTIC MARKING (4" YELLOW)	519.2	LF
PLASTIC MARKING (6" YELLOW)	60	LF
PLASTIC MARKING (8" YELLOW)	1057.2	LF

FOR INFORMATION ONLY

NIMS ROUNDABOUT Central Riverside Park

Wichita, Kansas

KEY PLAN

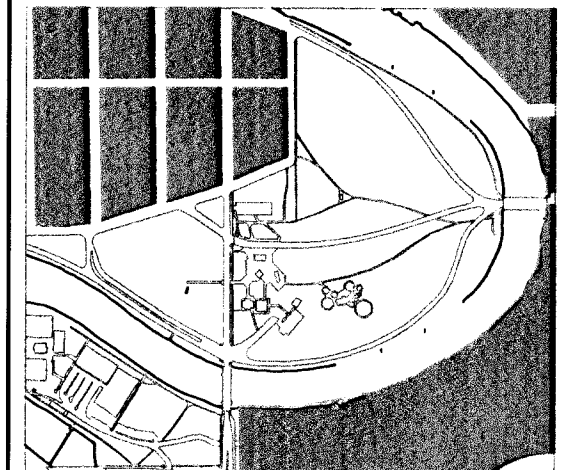

CENTRAL RIVERSIDE PARK

PRINTS ISSUED
August 20, 2002

Drawn: STAFF
Checked: STAFF
NIMS STREET ROUNDABOUT -- MARKING
& SIGNING PLAN

SECTION THREE 9 of 22