


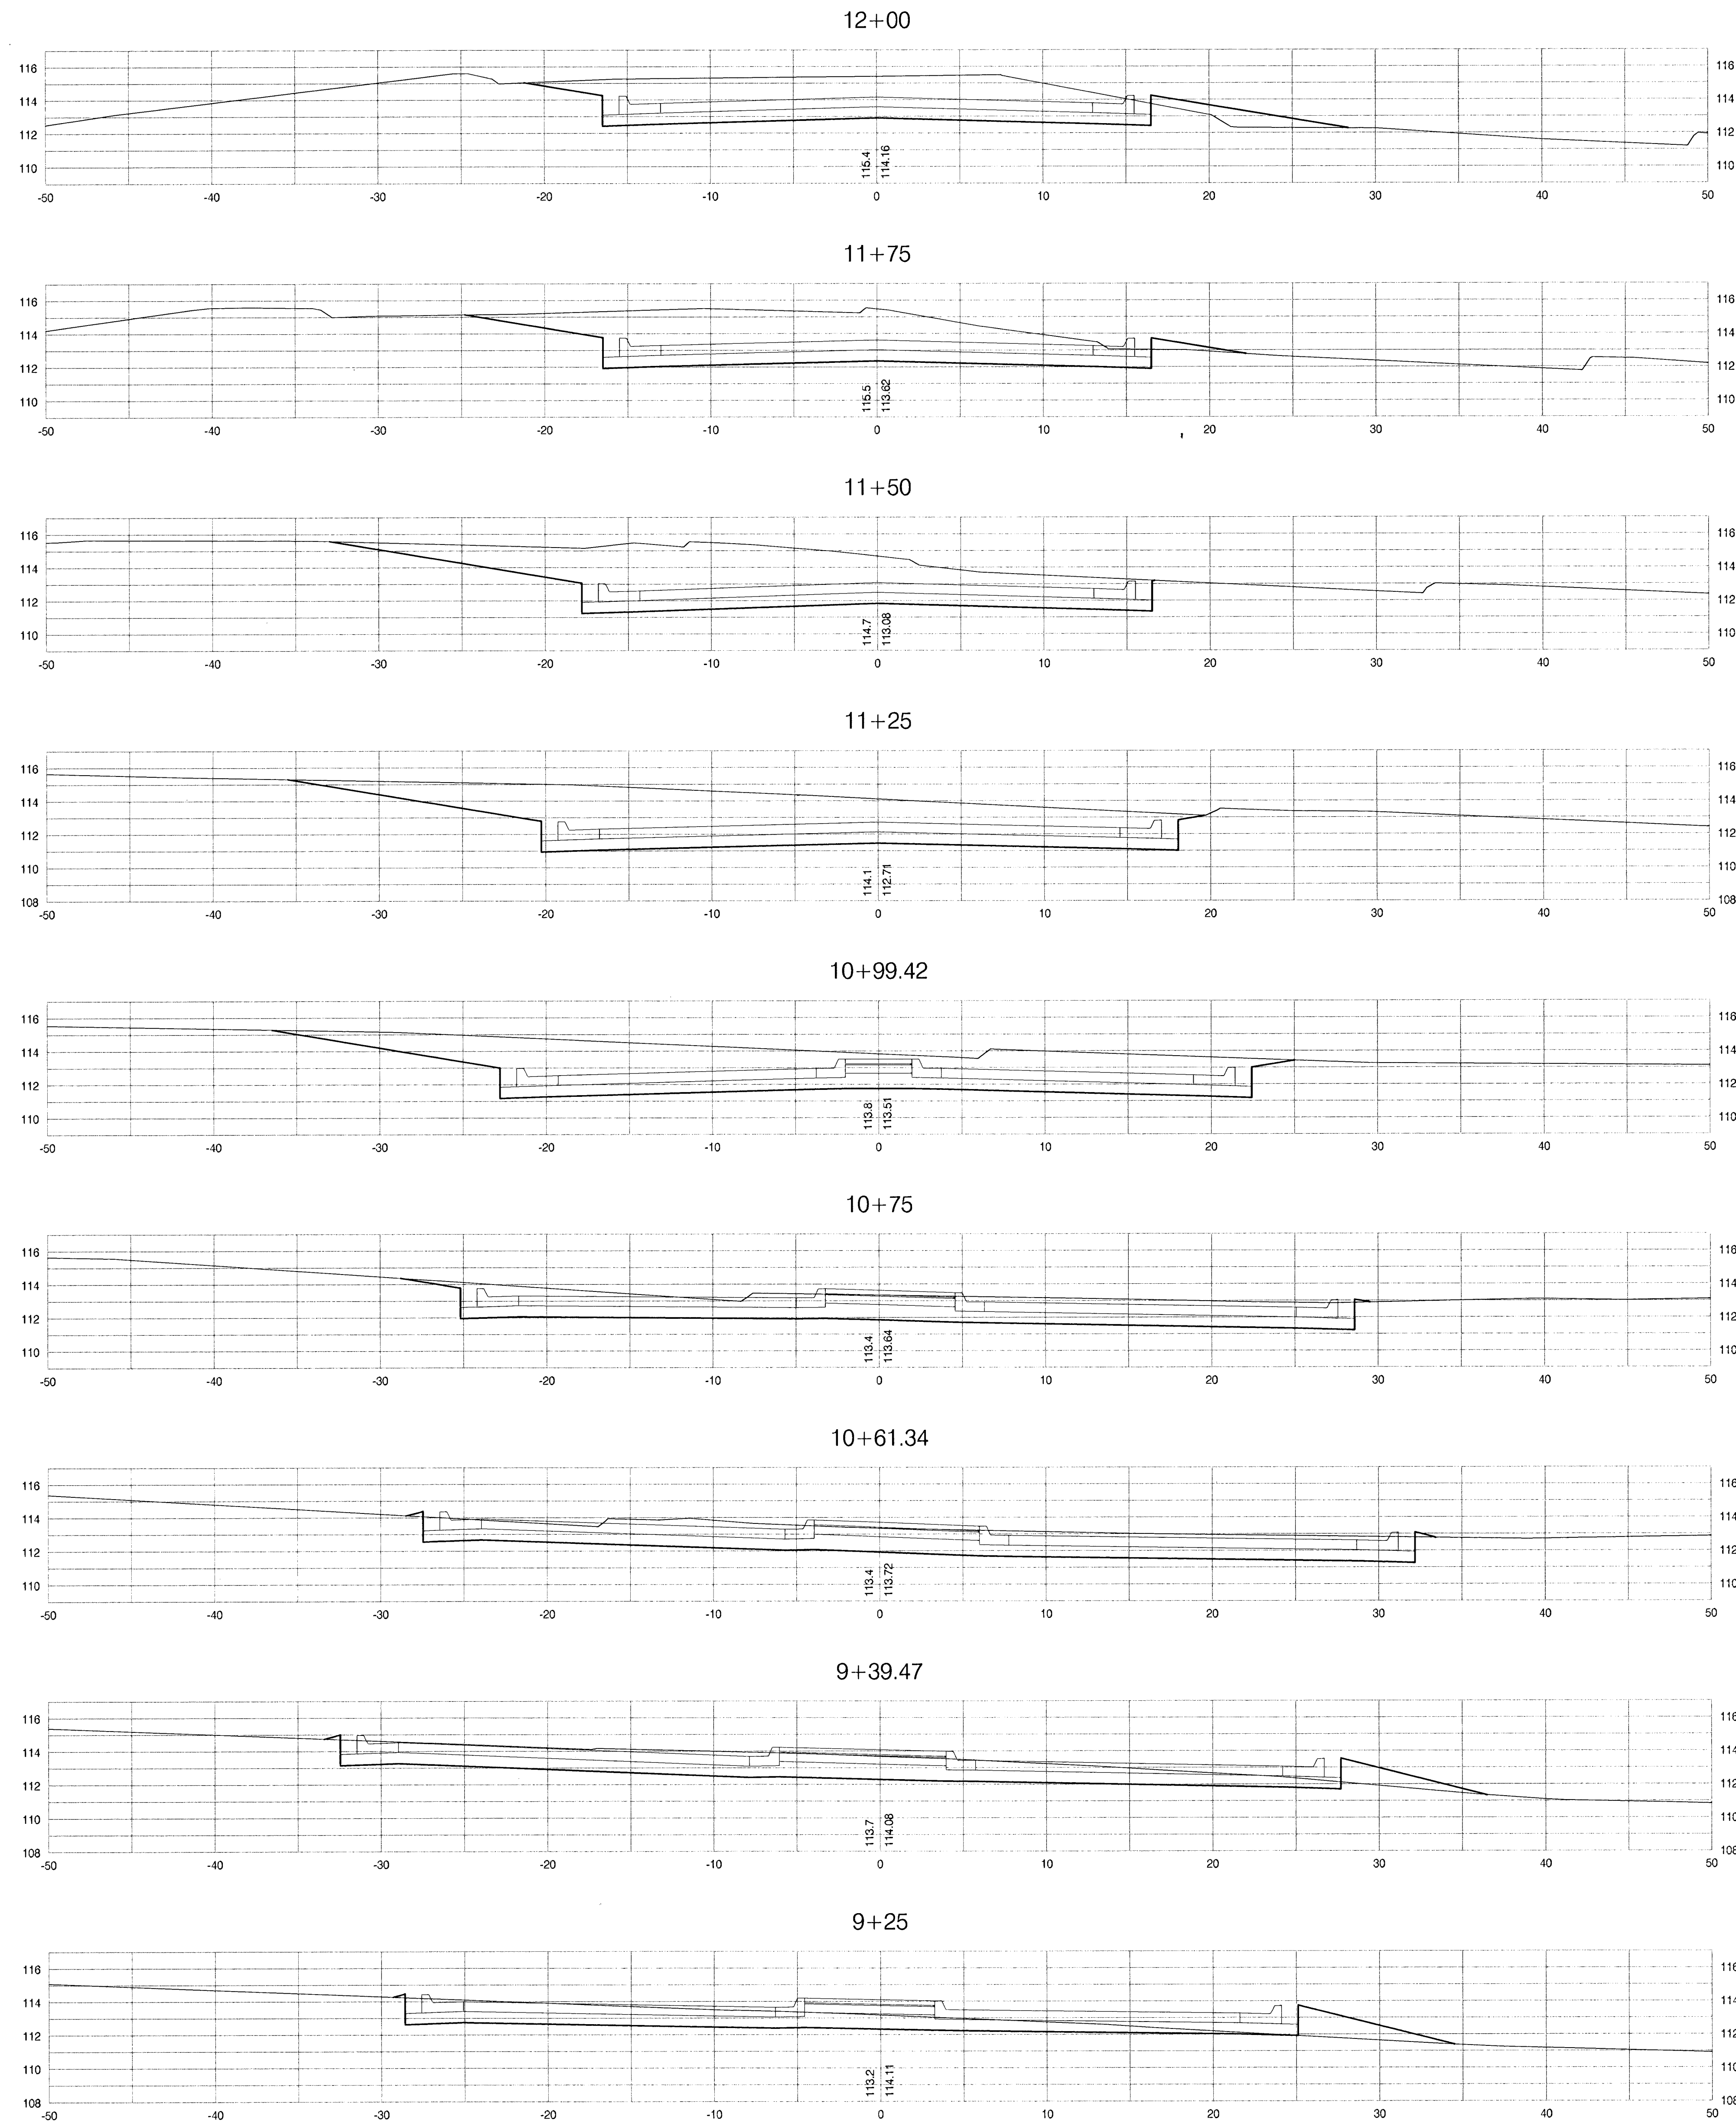

STACKMAN CROSS SECTIONS

NIMS STREET ROUNDABOUT @ STACKMAN DRIVE


SCALE: 1" = 5'-0"

wcm
architects

Wilson Darnell Mann P.A.
105 N. Washington Wichita, Kansas 67202
ph 316.262.4700 fx 316.262.0002

**BAUGHMAN
COMPANY P.A.**
ENGINEERING, SURVEYING, & PLANNING


316-262-7271 • 316-262-7272 • WICHITA, KANSAS 67211

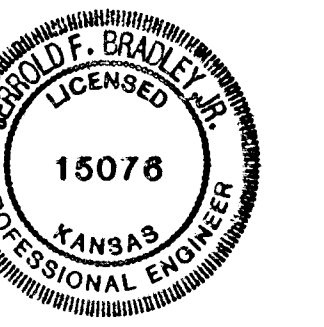

NIMS ROUNDABOUT Central Riverside Park

Wichita, Kansas

KEY PLAN

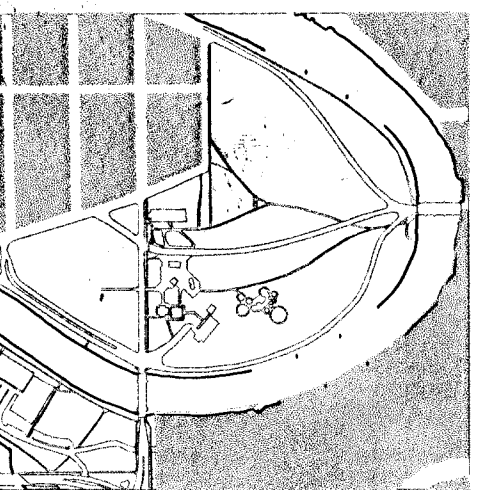

CENTRAL RIVERSIDE PARK

PRINTS ISSUED
August 20, 2002

Draftsman No. 00-08-E798
drawn: STAFF
checked: STAFF

STACKMAN DRIVE CROSS SECTIONS -- 4

SECTION THREE 21 of 22

© copyright 2002 Wilson Darnell Mann P.A.