



NIMS ROUNDABOUT
Central Riverside Park
Wichita, Kansas

Earthwork Quantities were Calculated using 3D Modeling Surfaces from the Bottom of the Proposed Rock Base to the Existing Grade, Including Existing Paved Surfaces. These Quantities have NOT been Adjusted by any Factors.	
Excavation	1828.65 C.Y.
Compacted Fill	1000.03 C.Y.

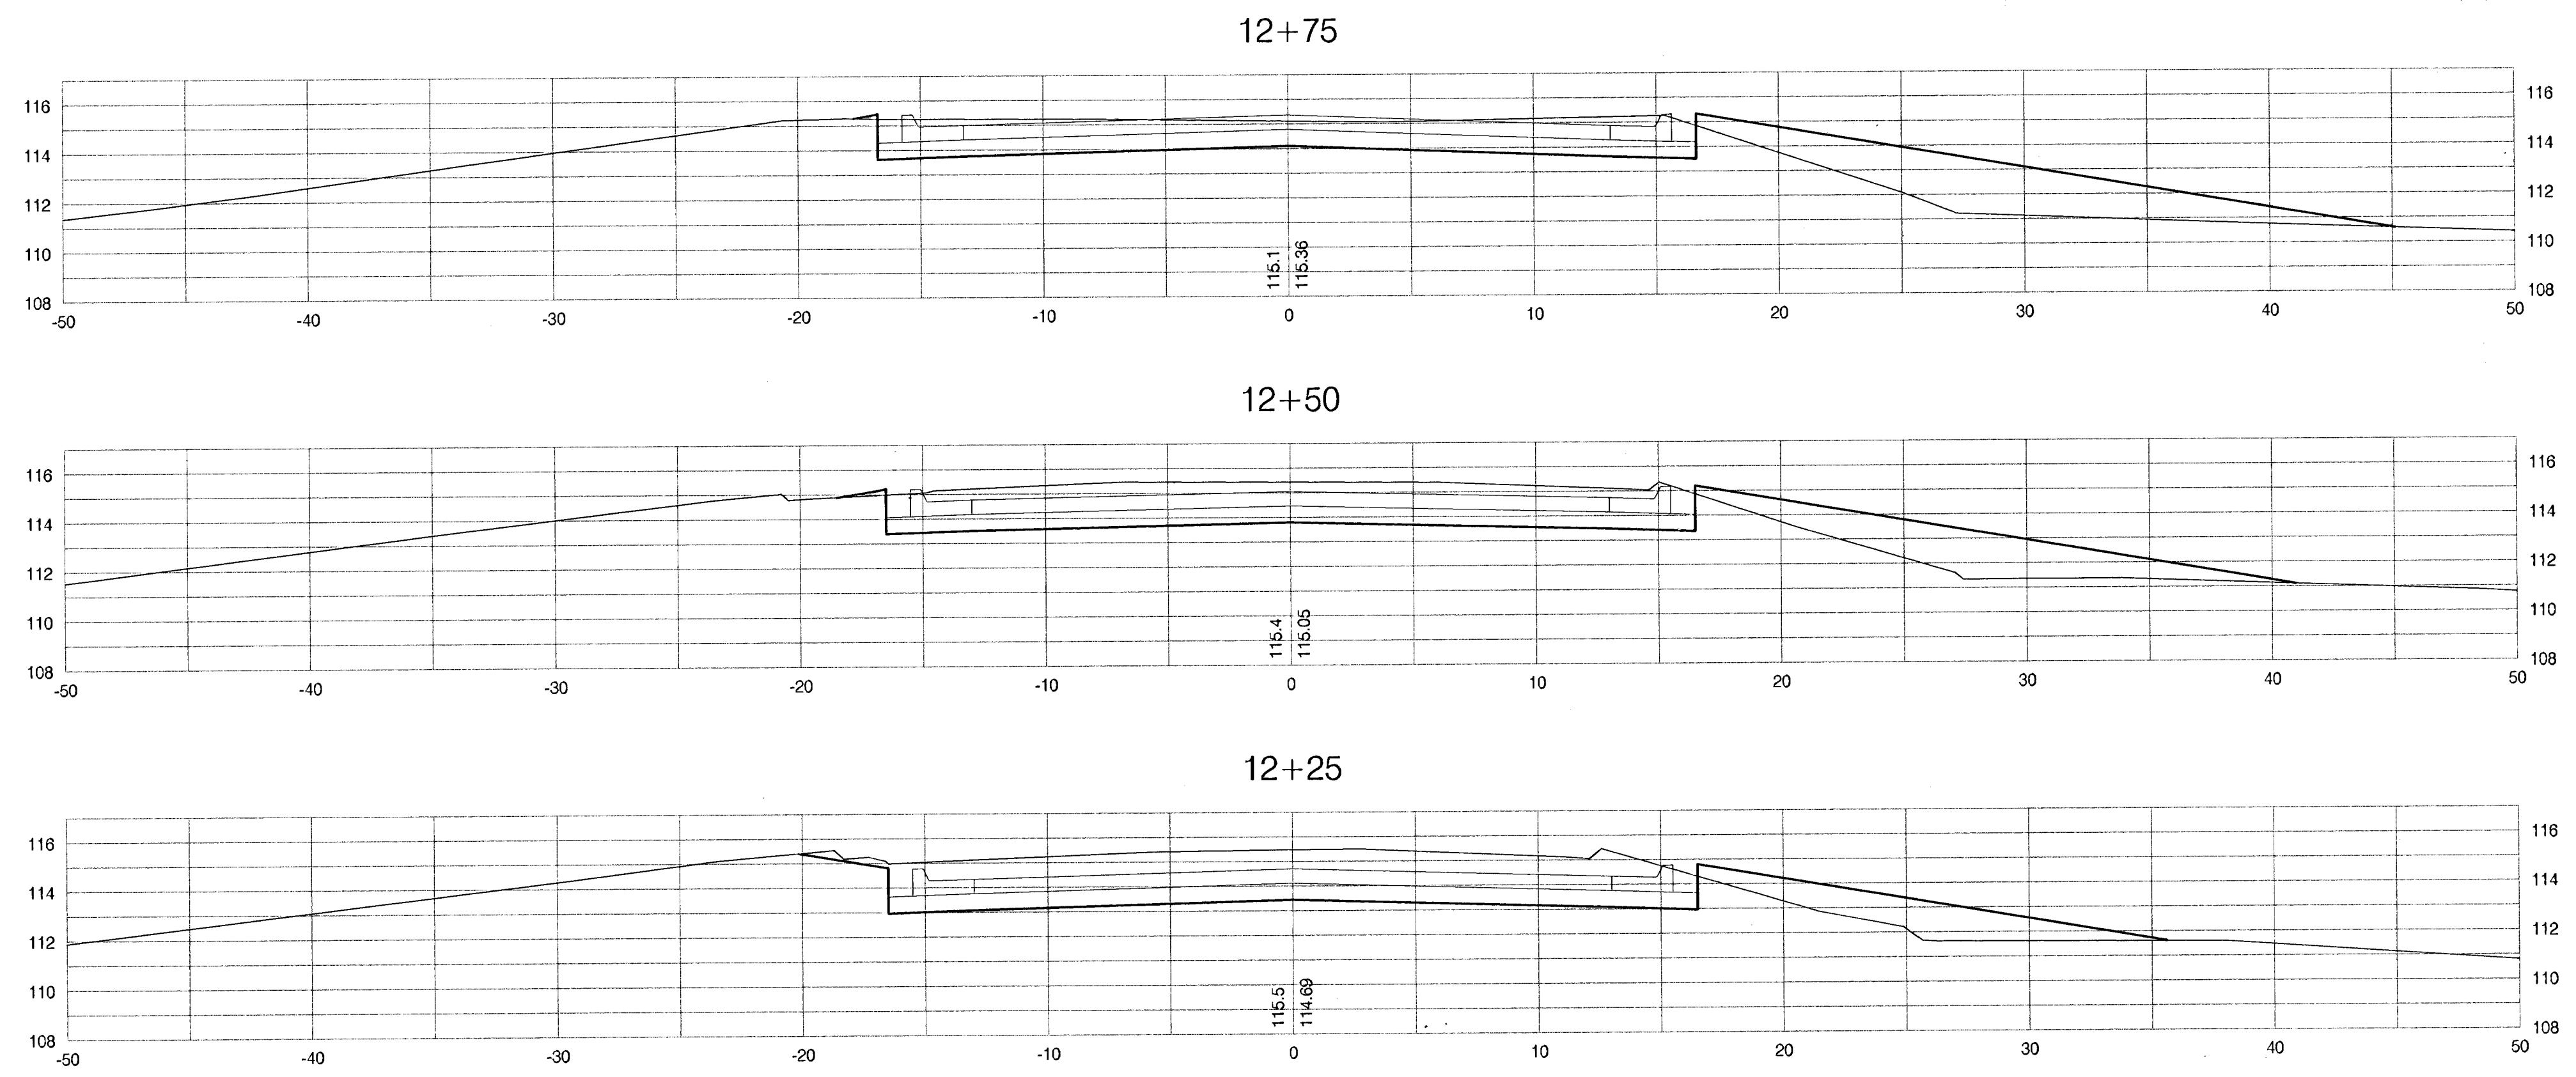

STACKMAN
CROSS SECTIONS
NIMS STREET ROUNDABOUT @ STACKMAN DRIVE
SCALE: 1" = 5'-0"

KEY PLAN

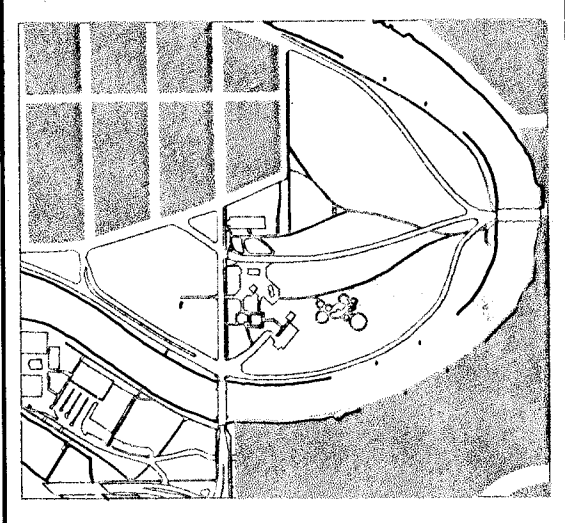

CENTRAL RIVERSIDE PARK

PRINTS ISSUED
August 20, 2002

Baghman No. 00-08-E798
drawn: STAFF
checked: STAFF

STACKMAN DRIVE CROSS SECTIONS -- S