


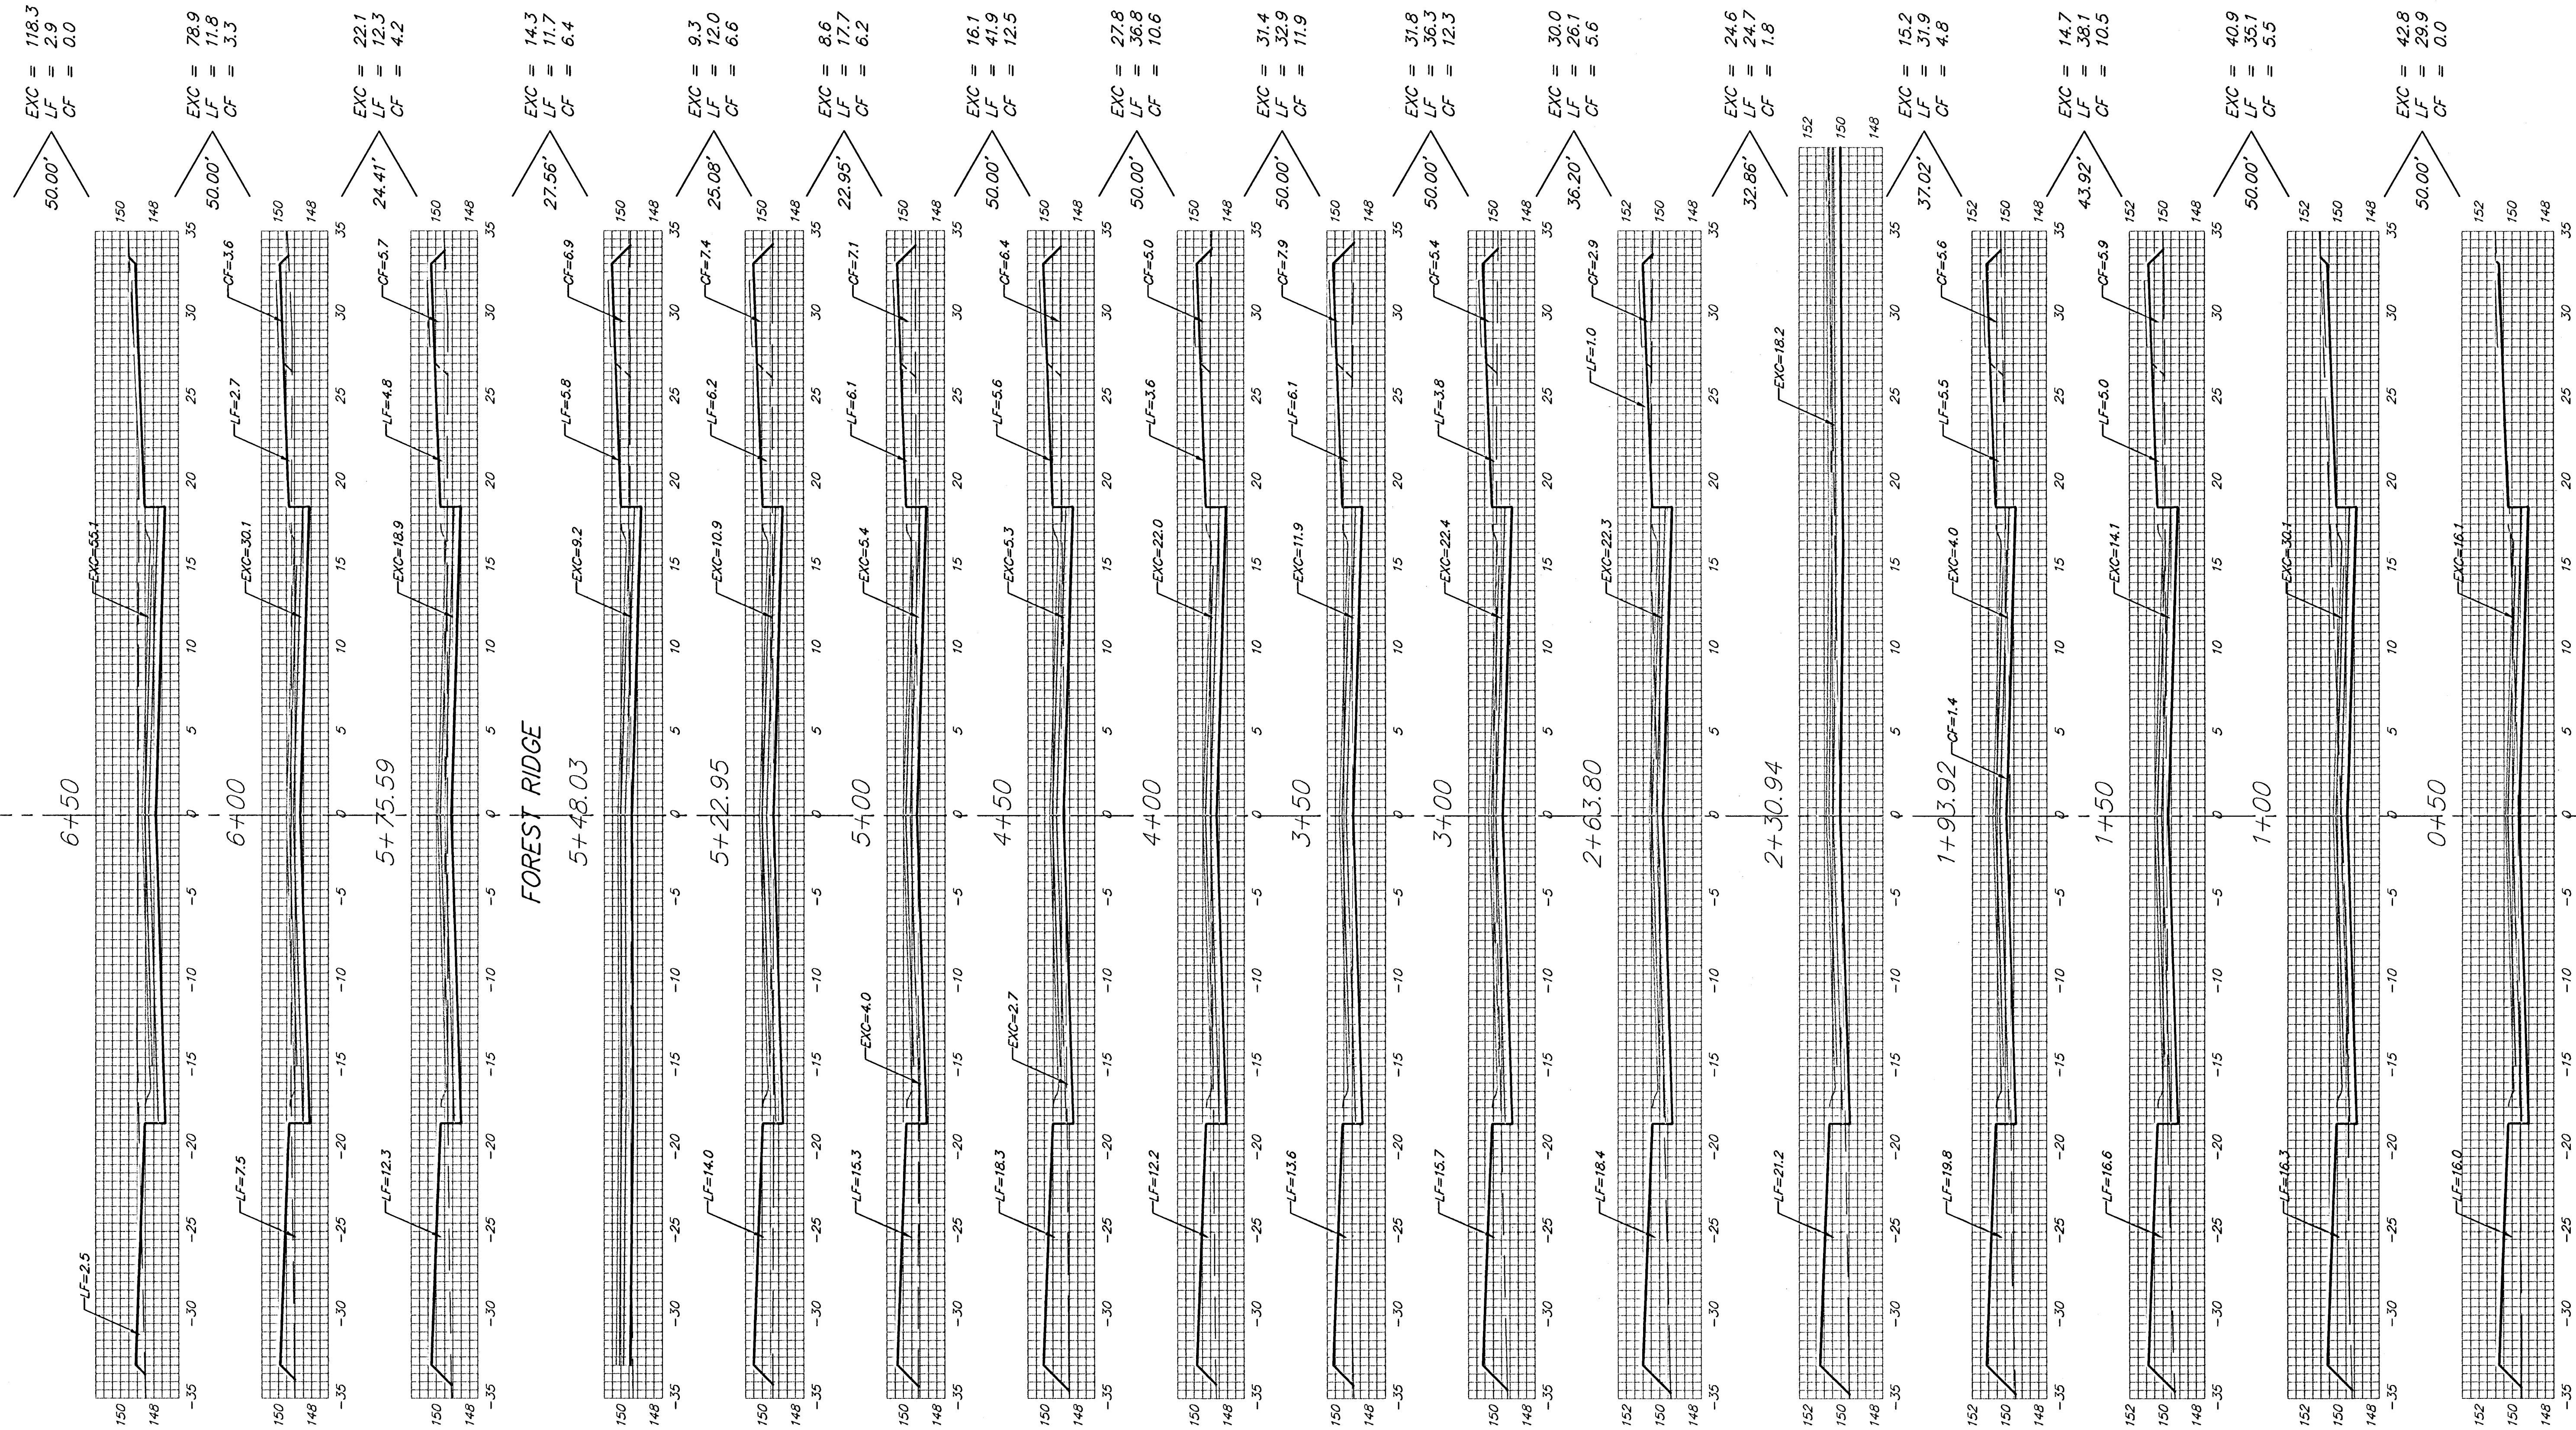

Sheet Totals:
 Excavation = 526.8 C.Y.
 Loose Fill = 402.1 C.Y.
 Compacted Fill = 102.2 C.Y.



Baughman Company, P.A. 315 Ellis St. Wichita, KS 67211 P 316-262-7271 F 316-262-0149
 ENGINEERING | SURVEYING | PLANNING | LANDSCAPE ARCHITECTURE
 PROJECT NUMBER 472-84262 SHEET 42 OF 52
 TylersLandingJobXSI 0507 E283