



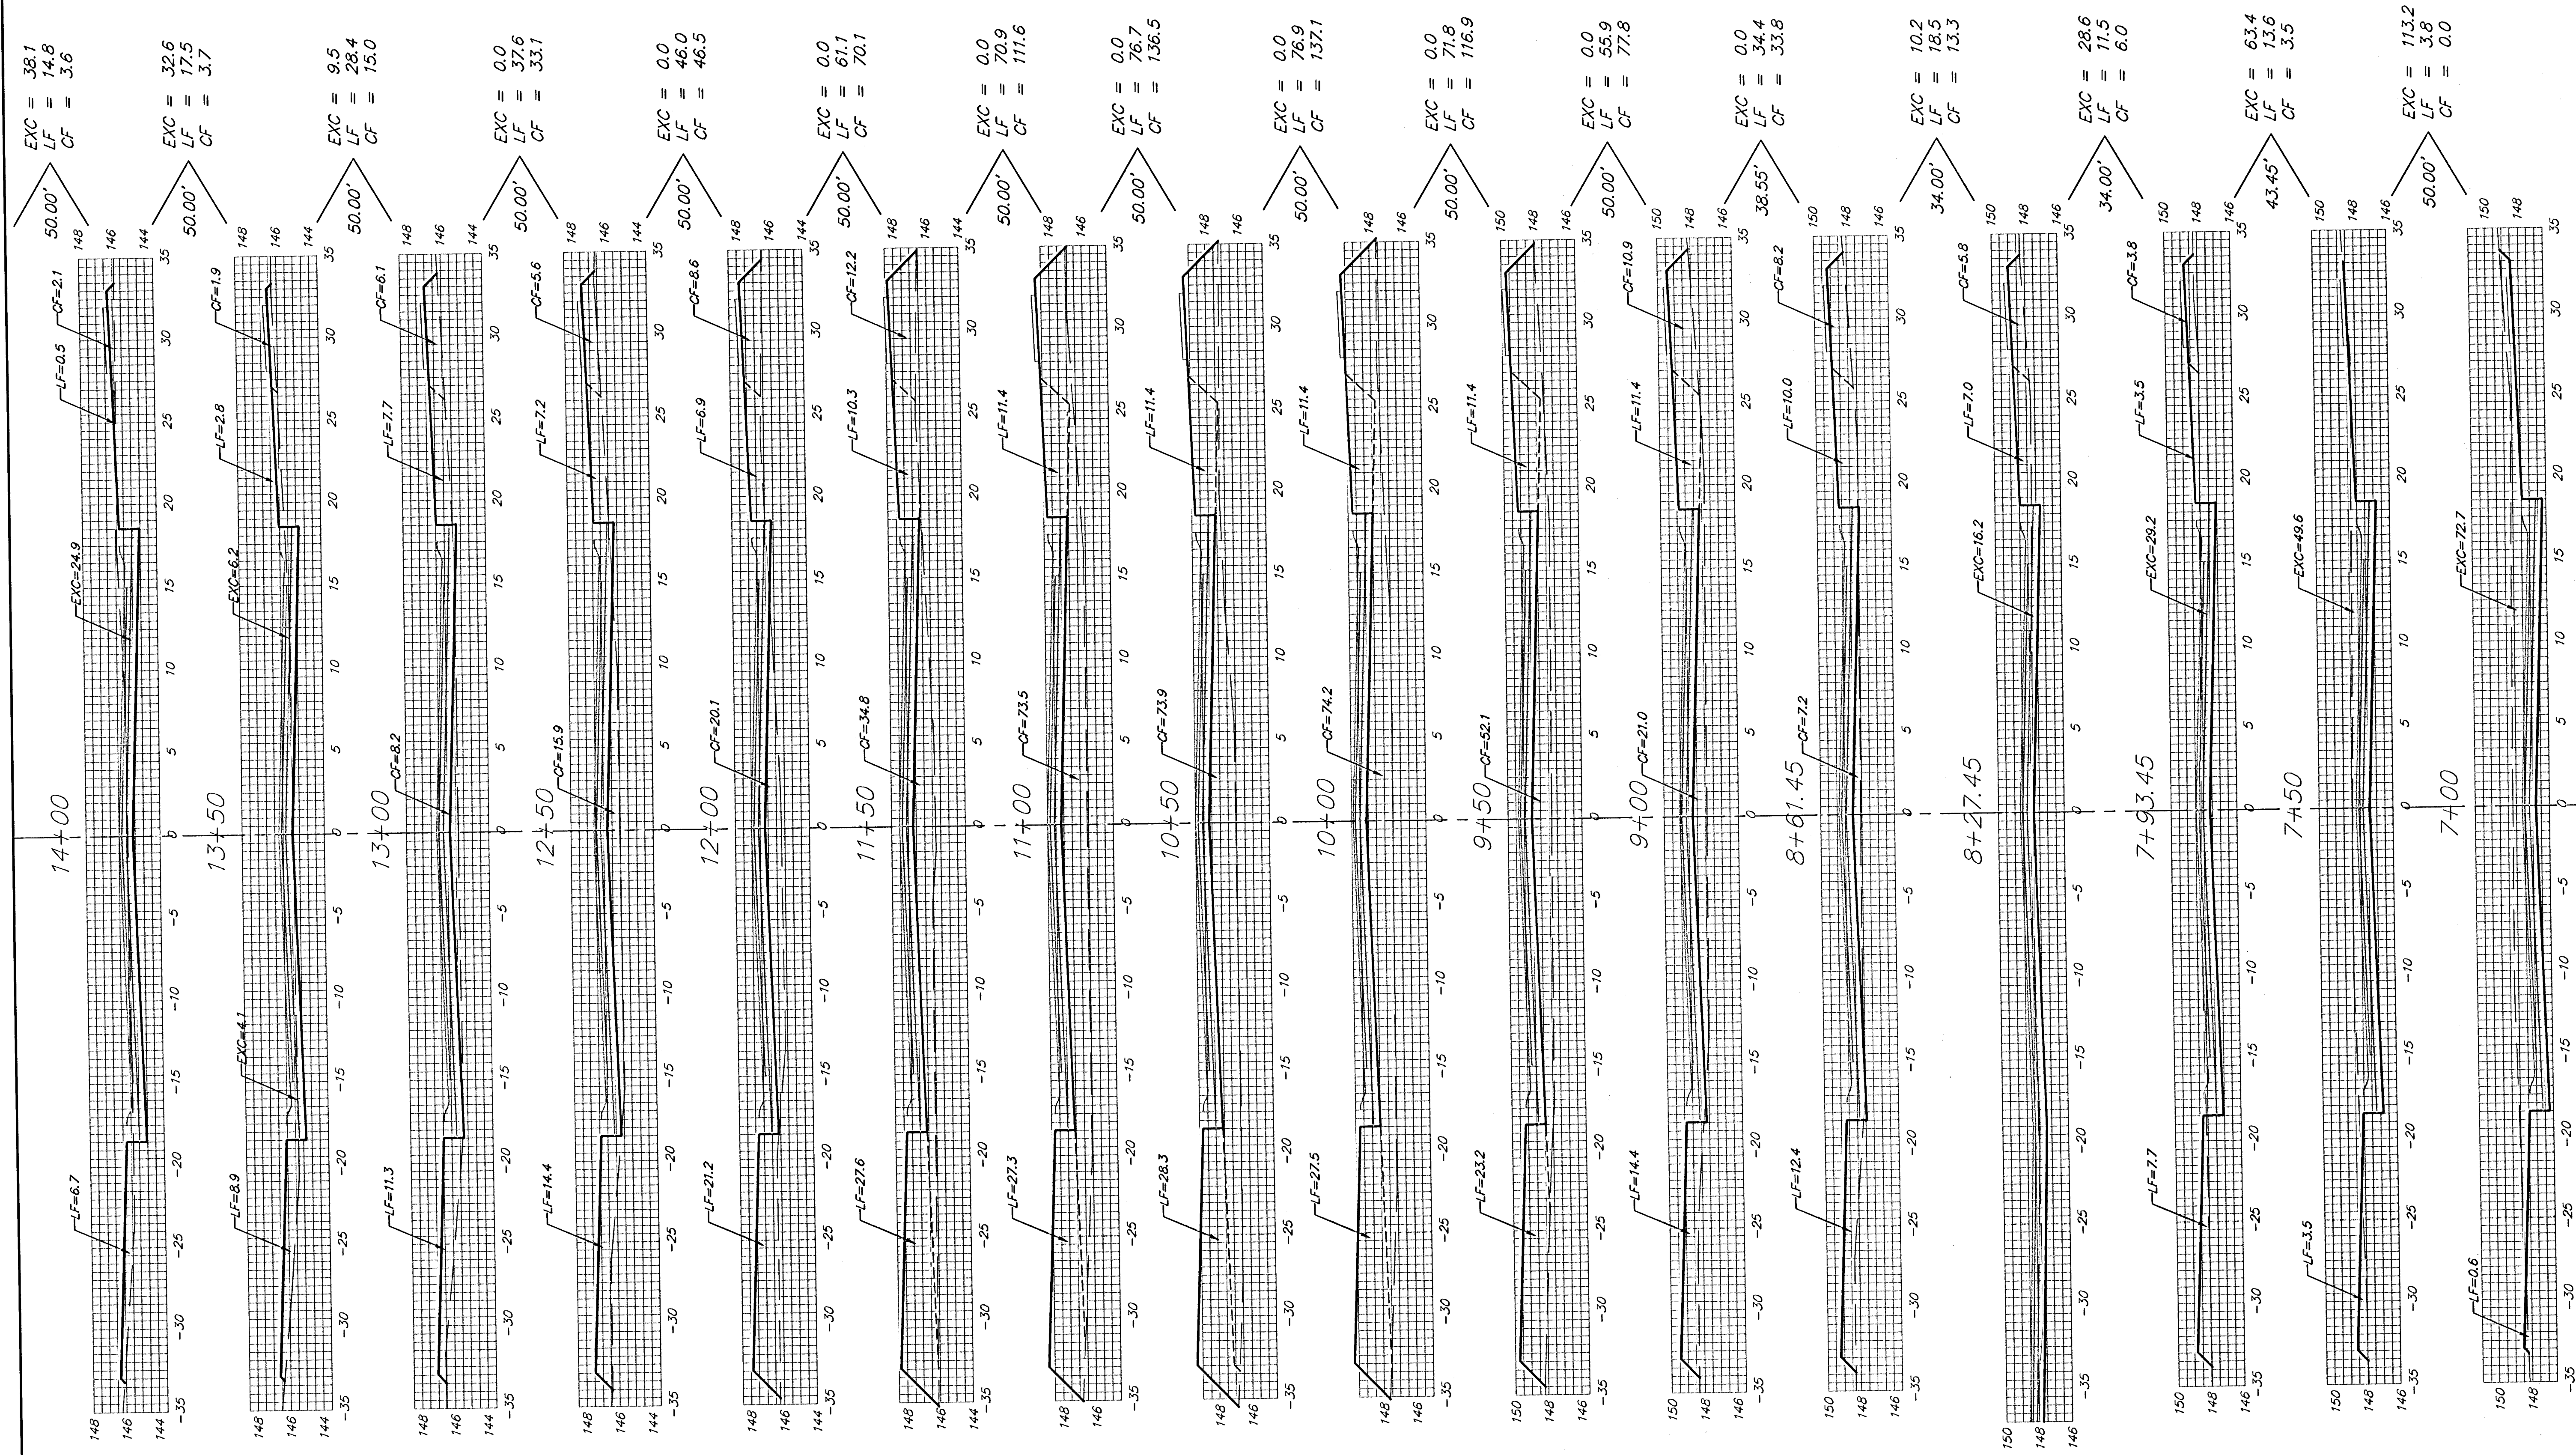

FOREST RIDGE

Sheet Totals:
 Excavation = 295.6 C.Y.
 Loose Fill = 639.4 C.Y.
 Compacted Fill = 808.5 C.Y.

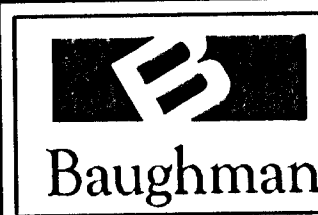

Baughman Company, P.A. 315 Ellis St. Wichita, KS 67211 P 316-262-7271 F 316-262-0149
 ENGINEERING | SURVEYING | PLANNING | LANDSCAPE ARCHITECTURE
 PROJECT NUMBER 472-84262
 SHEET 43 OF 52
 T:\encland\2nd\XS2 0507-E283