


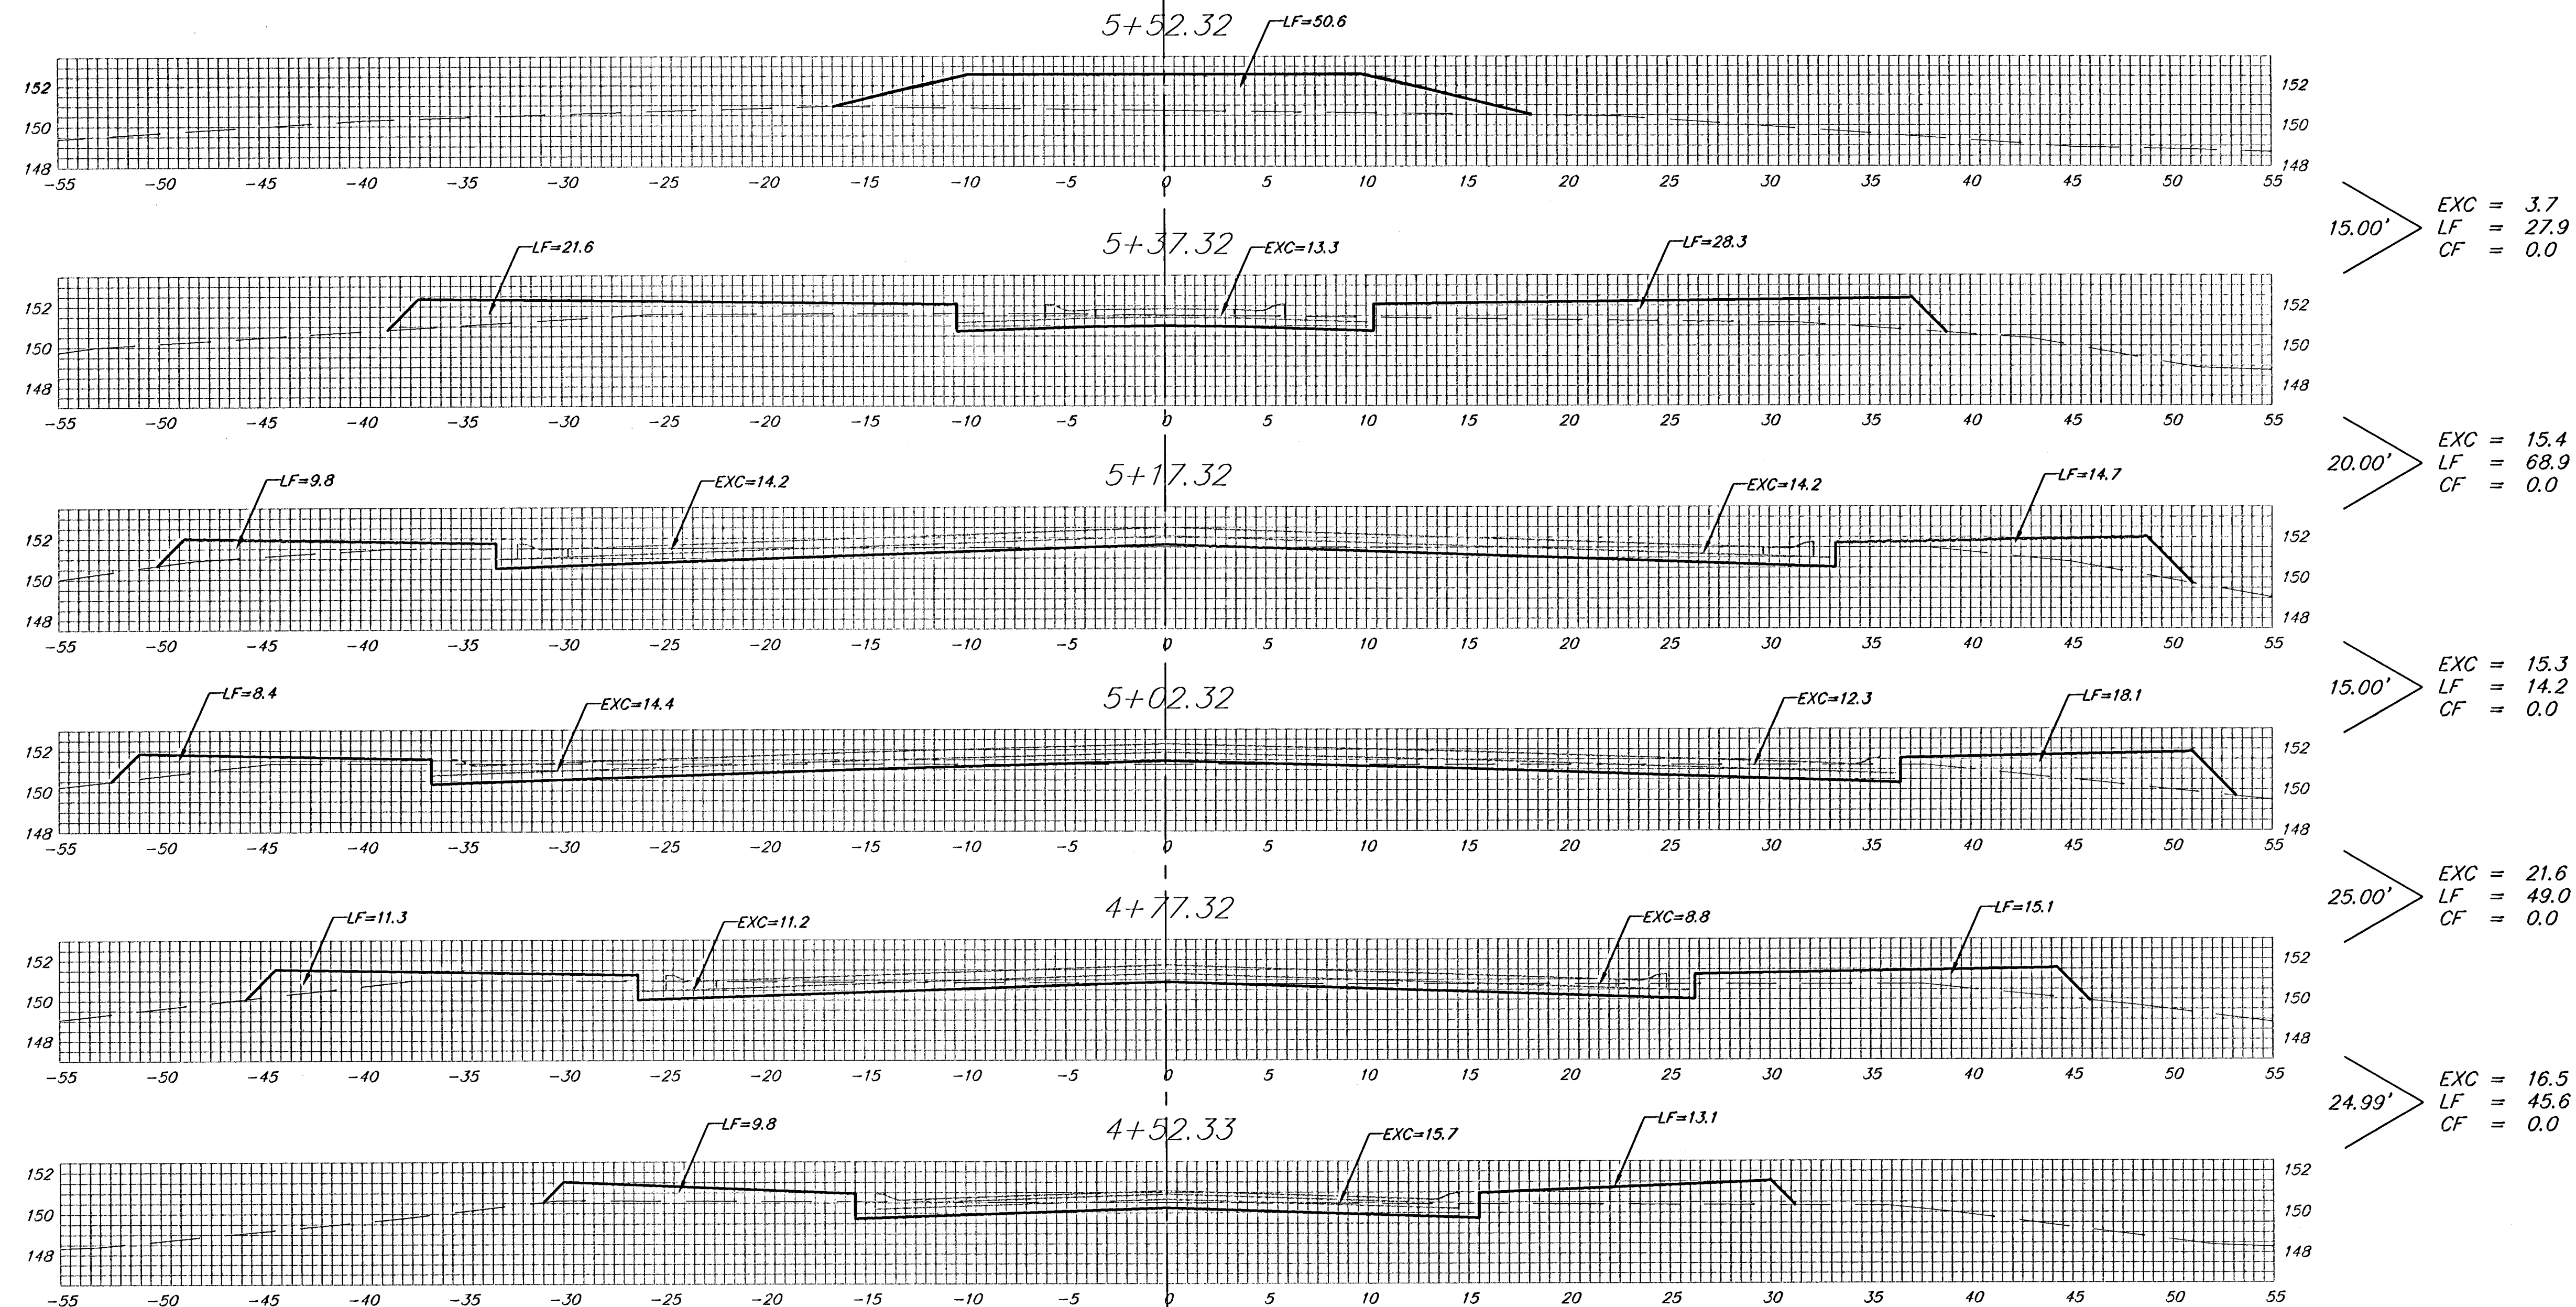

FOREST RIDGE CT. (LOTS 30-45, BLOCK A)

Sheet Totals:
 Excavation = 72.5 C.Y.
 Loose Fill = 205.6 C.Y.
 Compacted Fill = 0.0 C.Y.

