


BENCHMARK:
R.R. SPIKE IN HLP, 150' E. & 30'
S. OF THE S.W. COR., S.E. 1/4,
SEC. 12-26-1W.
ELEV. = 1338.96 M.S.L.
ELEV. = 151.56 City Datum

"0" IN OPEN, TOP FLANGE OF FIRE
HYDRANT AT THE S.W. CORNER
OF 61ST. ST. N. & MERIDIAN AVE.
ELEV. = 1339.16 M.S.L.
ELEV. = 151.76 City Datum

Subdivision Bench Marks		
Street & Station	Location Description	Elevation
Rio Vista 0+37.0, 17.50' Lt.	Adjacent to Fire Hydrant at the Southwest corner of Lot 4, Block C	
W. 62nd St. North 0+20.0, 17.50' Lt.	Adjacent to Fire Hydrant at the Southwest corner of Lot 18, Block A	
Richmond 15+15.62, 17.50' Lt.	Adjacent to Fire Hydrant at the Northeast corner of Lot 1, Block A	
Richmond Ct. 0+37.71, 14.50' Lt.	Adjacent to Fire Hydrant at the Northeast corner of Lot 13, Block A	
Richmond 8+32.84, 17.50' Lt.	Adjacent to Fire Hydrant at the Northeast corner of Lot 9, Block C	
Rio Vista Ct. 0+36.77, 14.50' Lt.	Adjacent to Fire Hydrant at the Northwest corner of Lot 1, Block E	

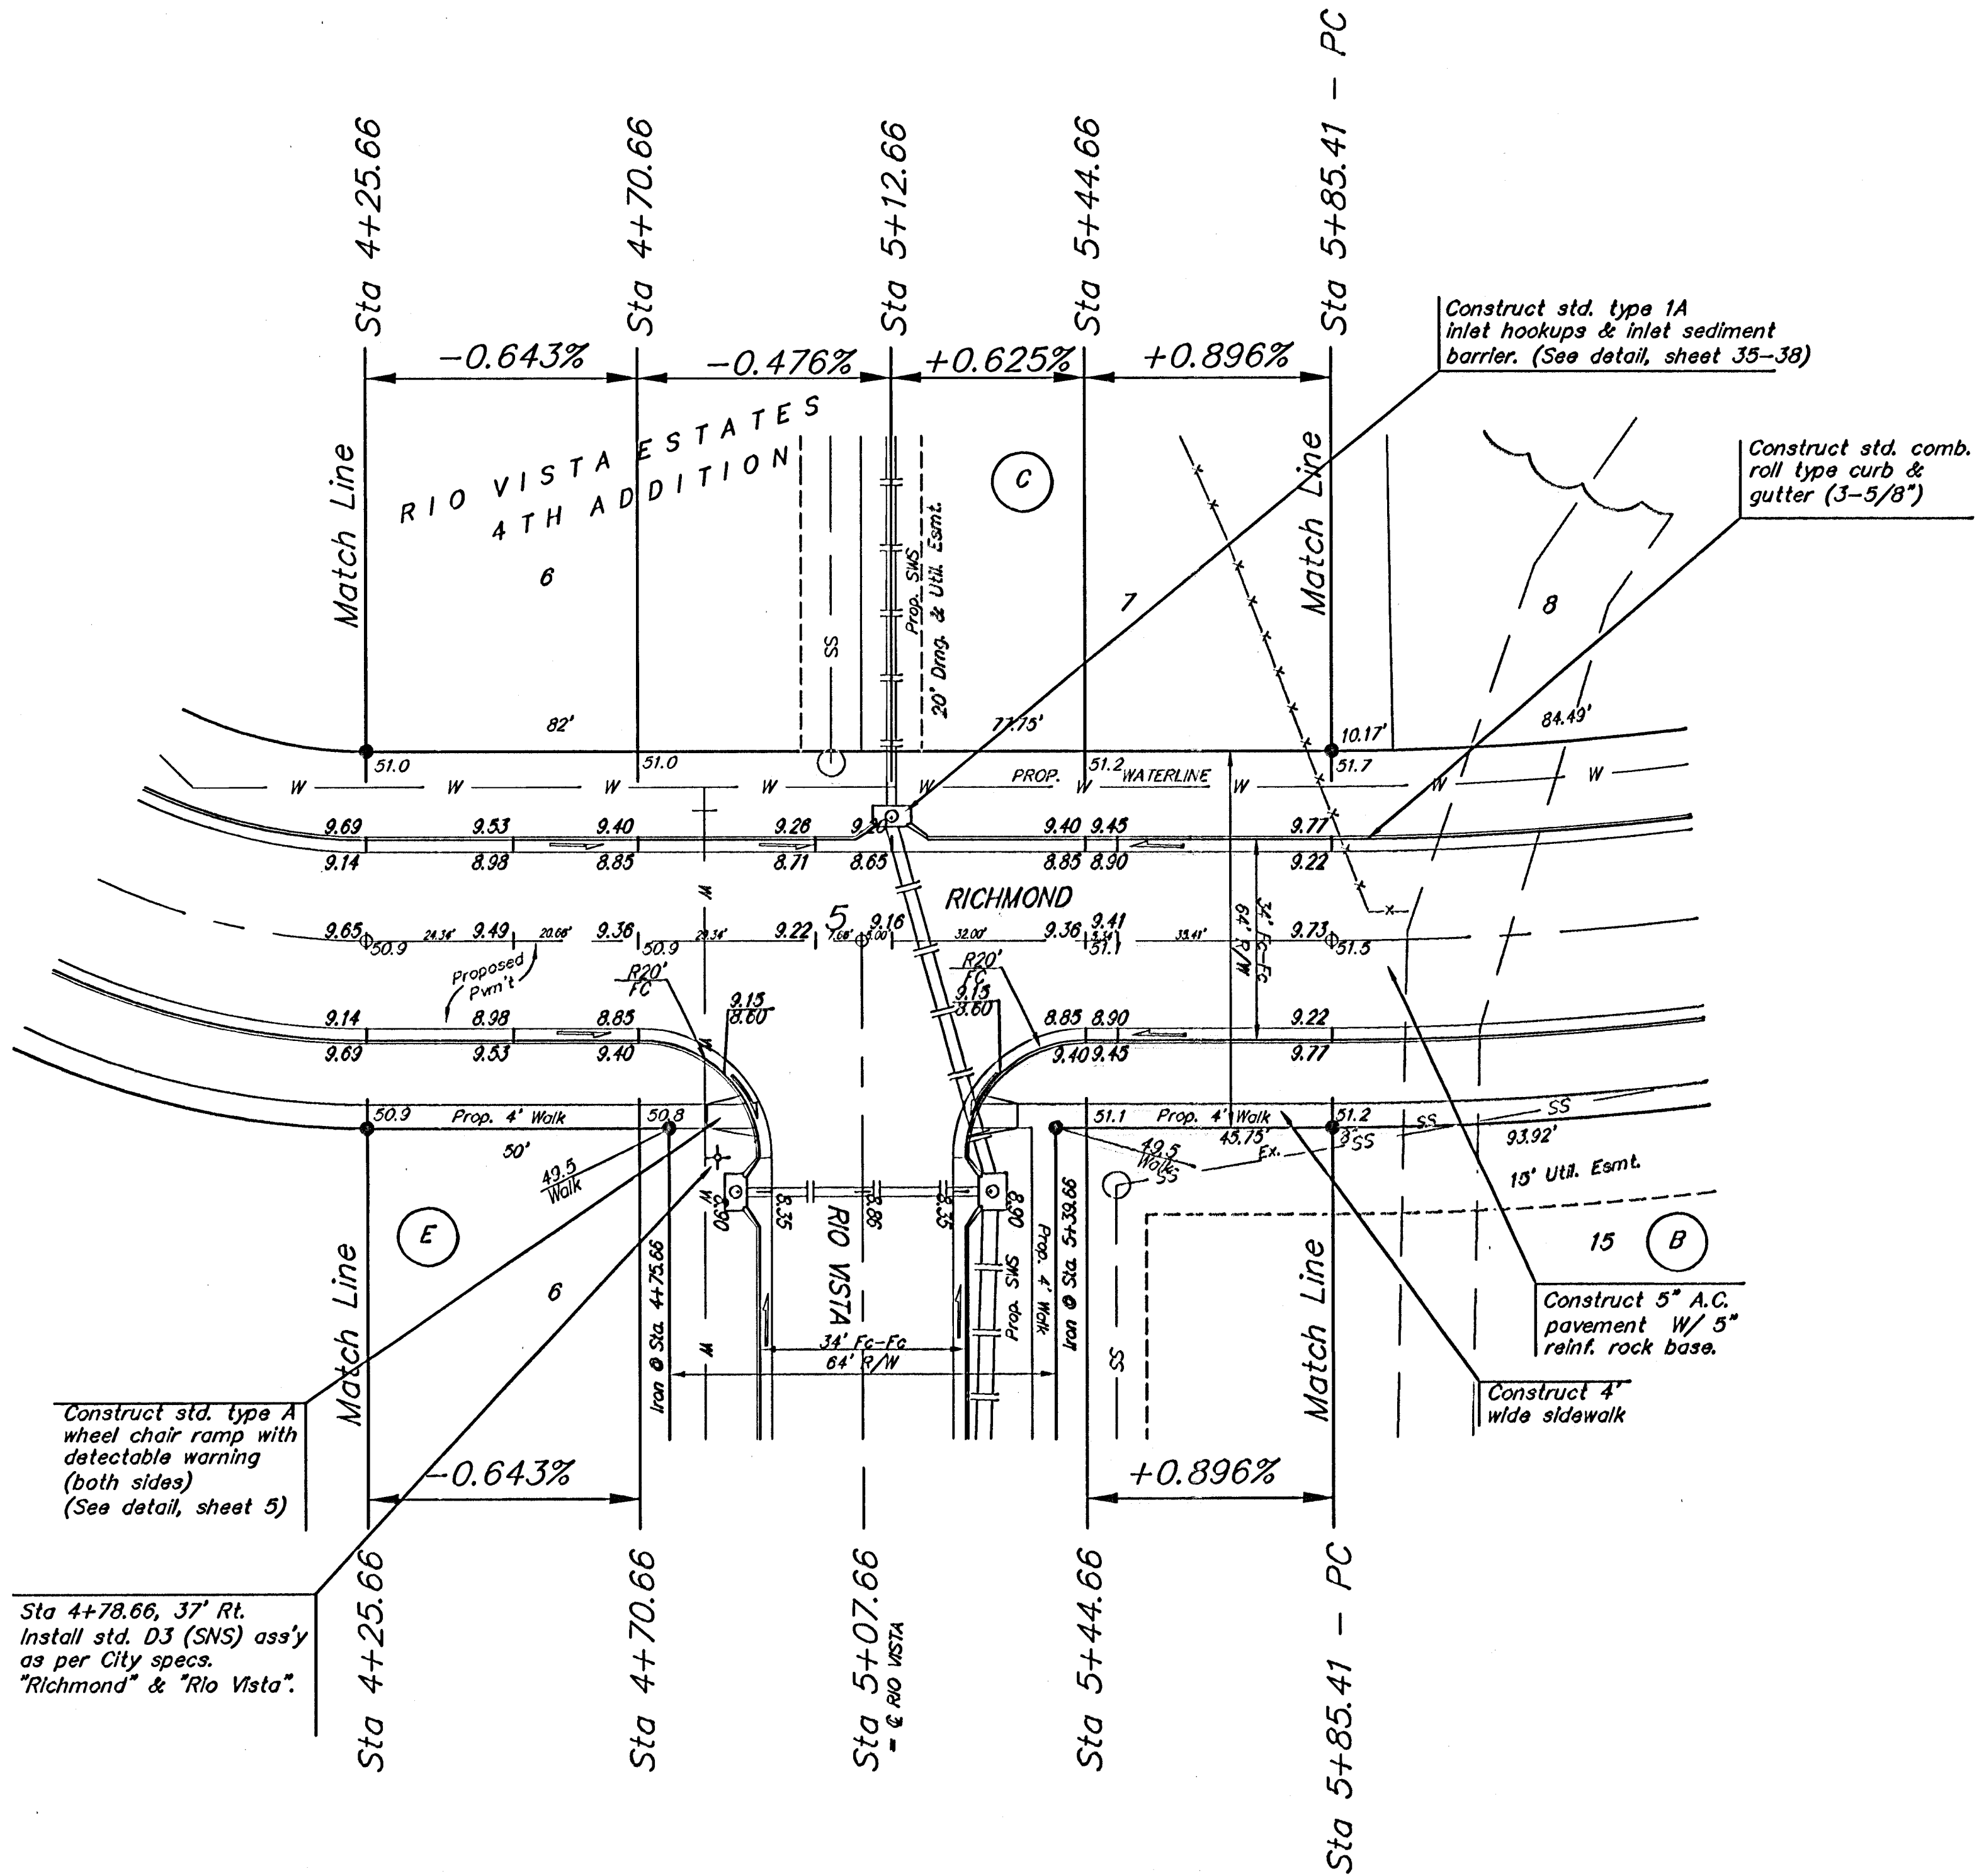

Adjust water valve
boxes as needed
to grade.
Incidental to 'Site
Clearing and
Restoration'.

Contractor to remove
existing trees, fence, etc.
as needed to complete
paving project. Removal
shall be incidental to bid
item 'Site Clearing and
Restoration'.

NOTE:
ROLL TYPE CURB & GUTTER TO
BE CONSTRUCTED ON THE
PAVEMENT SHOWN ON THIS SHEET.
TOP OF CURB ELEVATIONS ARE
GIVEN FOR FULL HEIGHT CURB.

	Rio Vista Estates 4th Addition	
	Richmond	
Sta 4+25.66 TO STA 5+85.41		
Baughman Company, P.A. 315 Elm St., Wallingford, CT 06495		
ENGINEERING SURVEYING PLANNING LANDSCAPE ARCHITECTURE		
PROJECT NUMBER 472-84056	DESIGN MWS	DRAWN JWH
REVISIONS	APPROVED	DATE 7/05
SCALE Noted		SHEET
14 OF 51		
Rio Vista Vtr1.dwg		05-03-2004