



BENCHMARK:
 R.R. SPIKE IN HLP, 150' E. & 30'
 S. OF THE S.W. COR., S.E. 1/4,
 SEC. 12-26-1W.
 ELEV. = 1339.96 M.S.L.
 ELEV. = 151.56 City Datum

"O" IN OPEN, TOP FLANGE OF FIRE
 HYDRANT AT THE S.W. CORNER
 OF 61ST ST. N. & MERIDIAN AVE.
 ELEV. = 1339.16 M.S.L.
 ELEV. = 151.76 City Datum

Scale: 1" = 20' Horizontal
 1" = 5' Vertical
 • = Iron

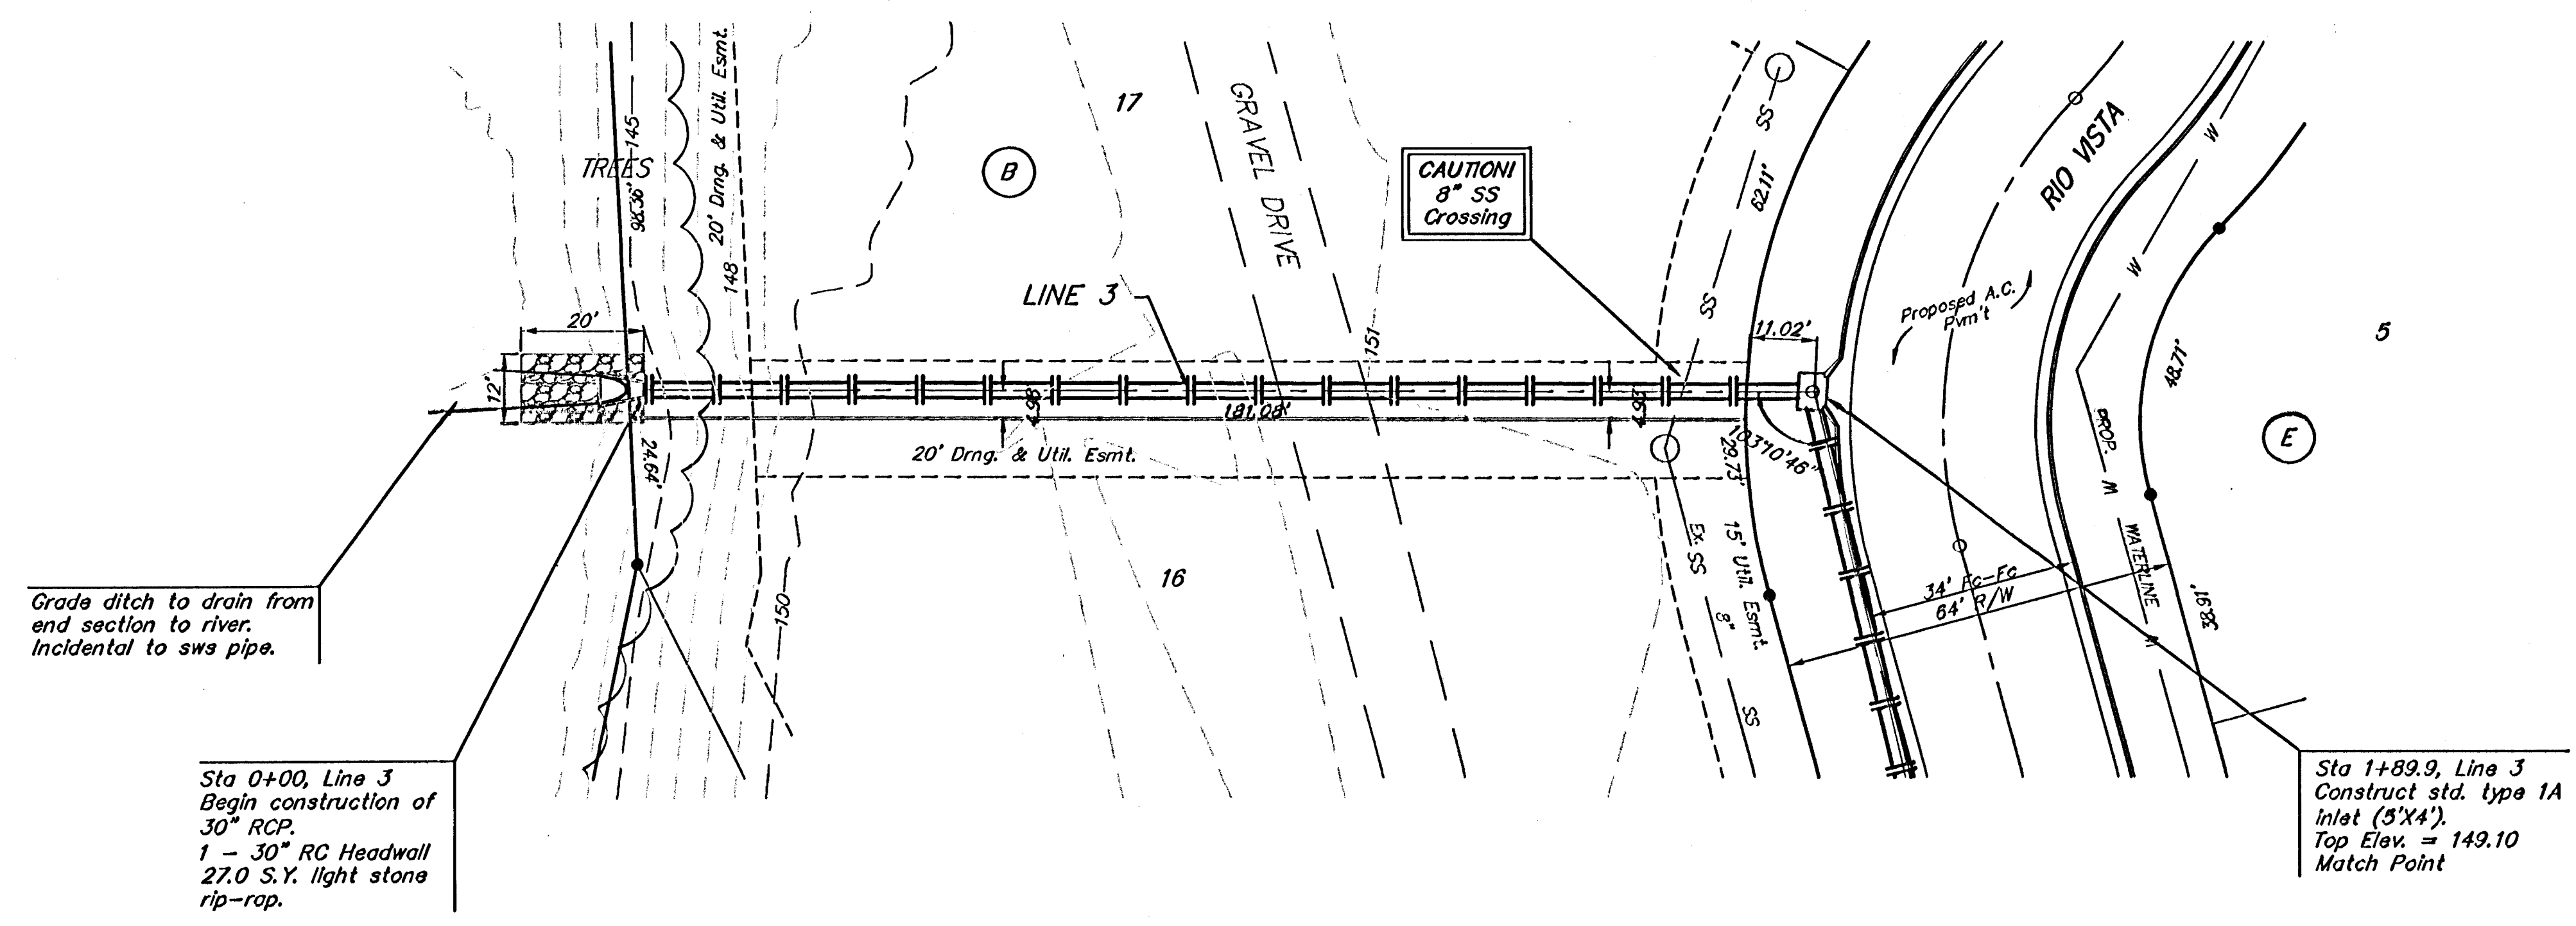

Denotes Trees to be
 Removed by the
 Storm Sewer Contractor

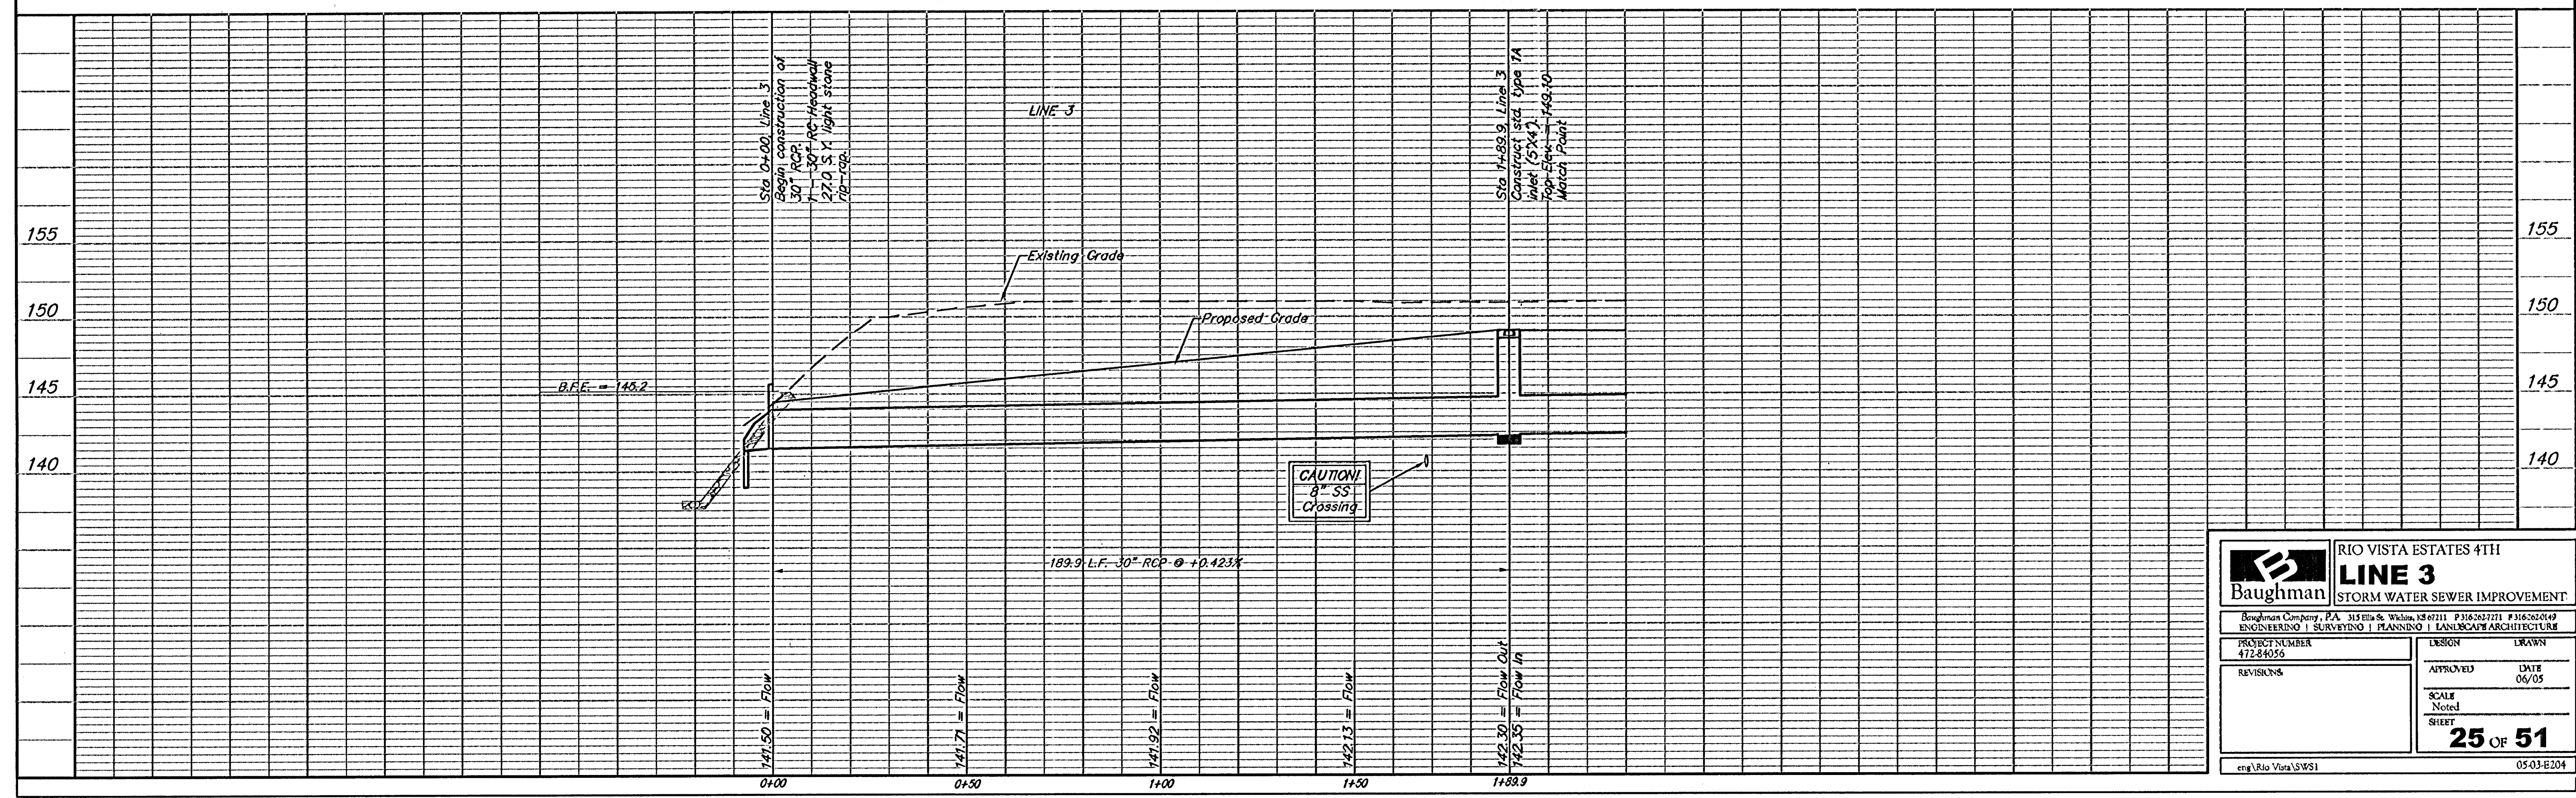

		RIO VISTA ESTATES 4TH	
		LINE 3	
STORM WATER SEWER IMPROVEMENT			
Baughman Company, P.A. 315 Ellis St. Wilkes, PA 17151 P 316-262-2711 F 316-262-0149 ENGINEERING SURVEYING PLANNING LANDSCAPE ARCHITECTURE			
PROJECT NUMBER 412-84055	DESIGN	DRAWN	
REVISIONS	APPROVED	DATE	06/05
	SCALE Noted		
	SHEET	25 OF 51	
eng/Rio Vista/SSWS1		0503-E204	