



BENCHMARK:
 R.R. SPIKE IN HLP, 150' E. & 30'
 S. OF THE S.W. COR., S.E. 1/4,
 SEC. 12-26-1W.
 ELEV. = 1338.96 M.S.L.
 ELEV. = 151.58 City Datum

"O" IN OPEN, TOP FLANGE OF FIRE
 HYDRANT AT THE S.W. CORNER
 OF 61ST ST. N. & MERIDIAN AVE.
 ELEV. = 1339.16 M.S.L.
 ELEV. = 151.76 City Datum

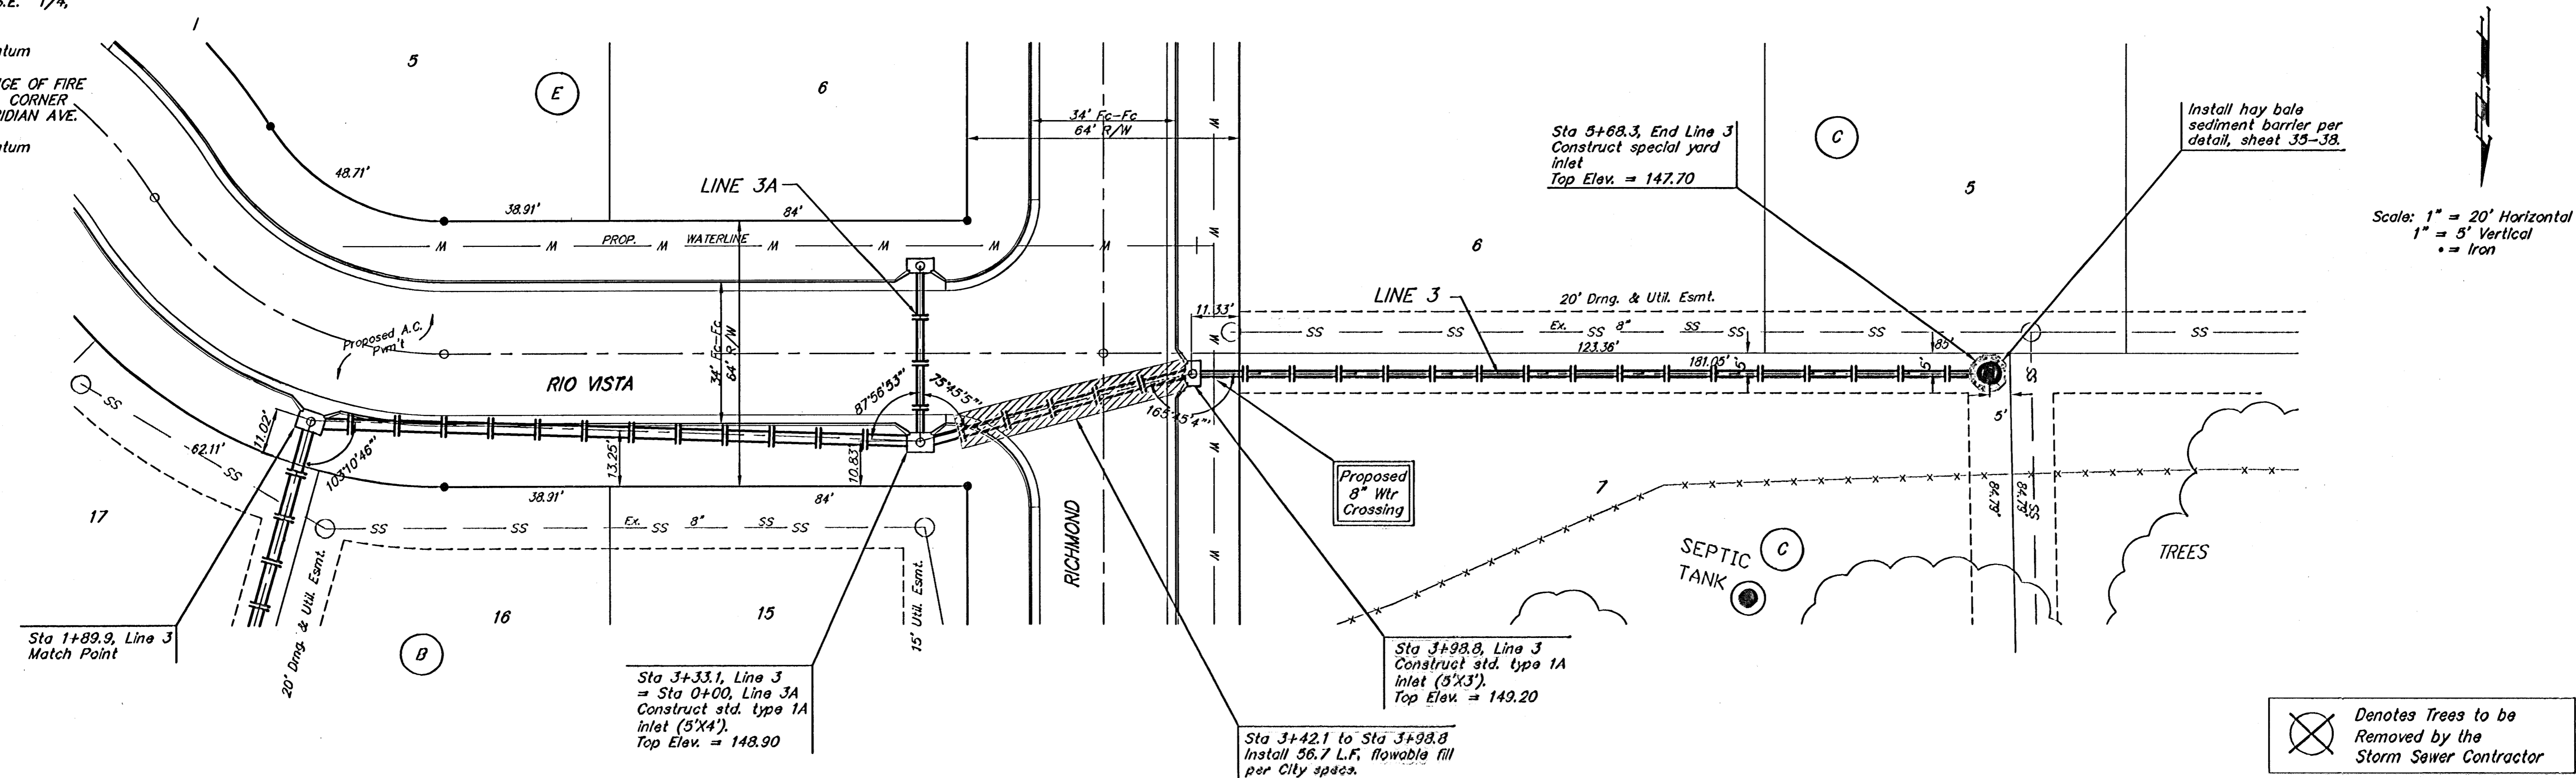

Scale: 1" = 20' Horizontal
 1" = 5' Vertical
 • = Iron

Denotes Trees to be
 Removed by the
 Storm Sewer Contractor

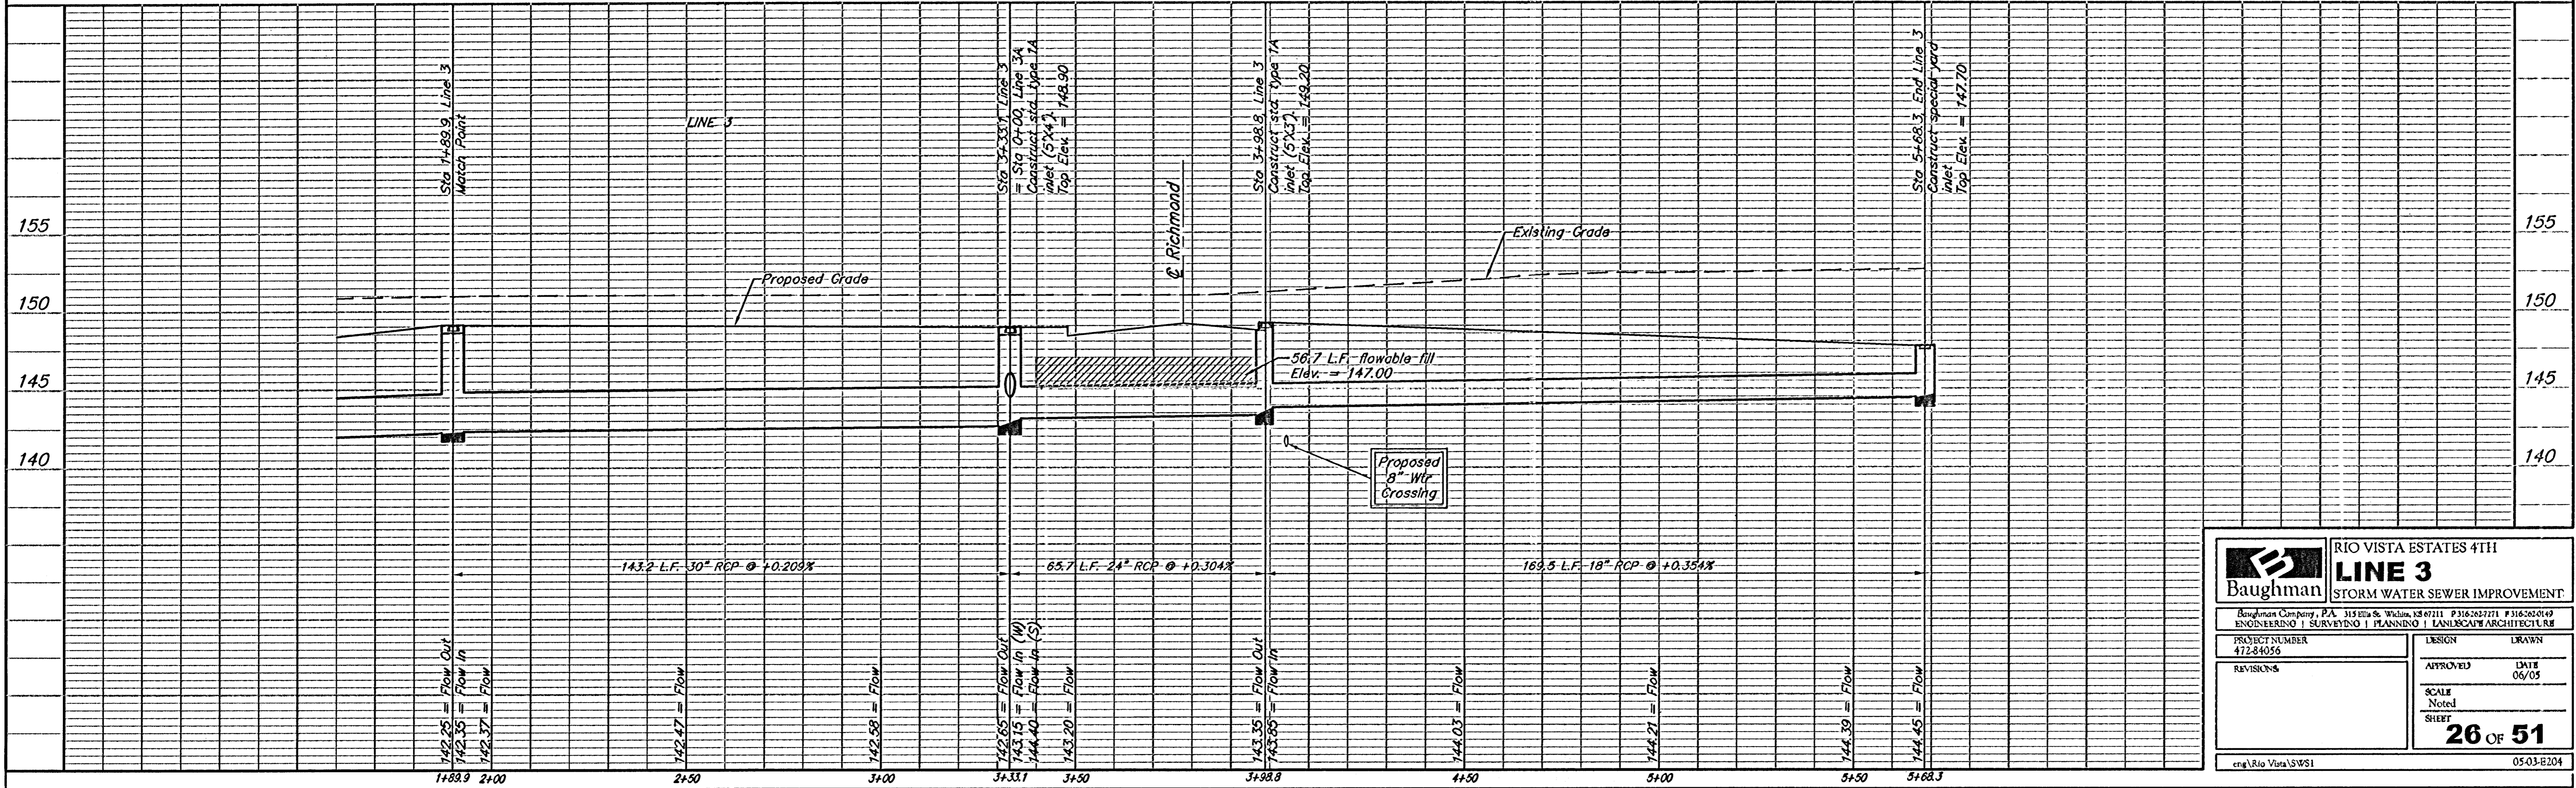

		RIO VISTA ESTATES 4TH	
		LINE 3	
		STORM WATER SEWER IMPROVEMENT	
<small>Baughman Company, P.A., 315 Elm & Wilson, 228711 P 316-282-2771 F 316-282-0149 ENGINEERING SURVEYING PLANNING LANDSCAPE ARCHITECTURE</small>			
PROJECT NUMBER 47284056	DESIGN	DRAWN	
REVISIONS	APPROVED	DATE	06/05
	SCALE	Noted	
	SHEET	26 OF 51	
eng\Rio Vista\SWS1		05-03-E204	