



**BENCHMARK:**  
 R.R. SPIKE IN HLP, 150' E. & 30'  
 S. OF THE S.W. COR., S.E. 1/4,  
 SEC. 12-26-1W.  
 ELEV. = 1338.96 M.S.L.  
 ELEV. = 151.58 City Datum

"O" IN OPEN, TOP FLANGE OF FIRE  
 HYDRANT AT THE S.W. CORNER  
 OF 61ST. ST. N. & MERIDIAN AVE.  
 ELEV. = 1339.16 M.S.L.  
 ELEV. = 151.76 City Datum

Scale: 1" = 20' Horizontal  
 1" = 5' Vertical  
 • = Iron

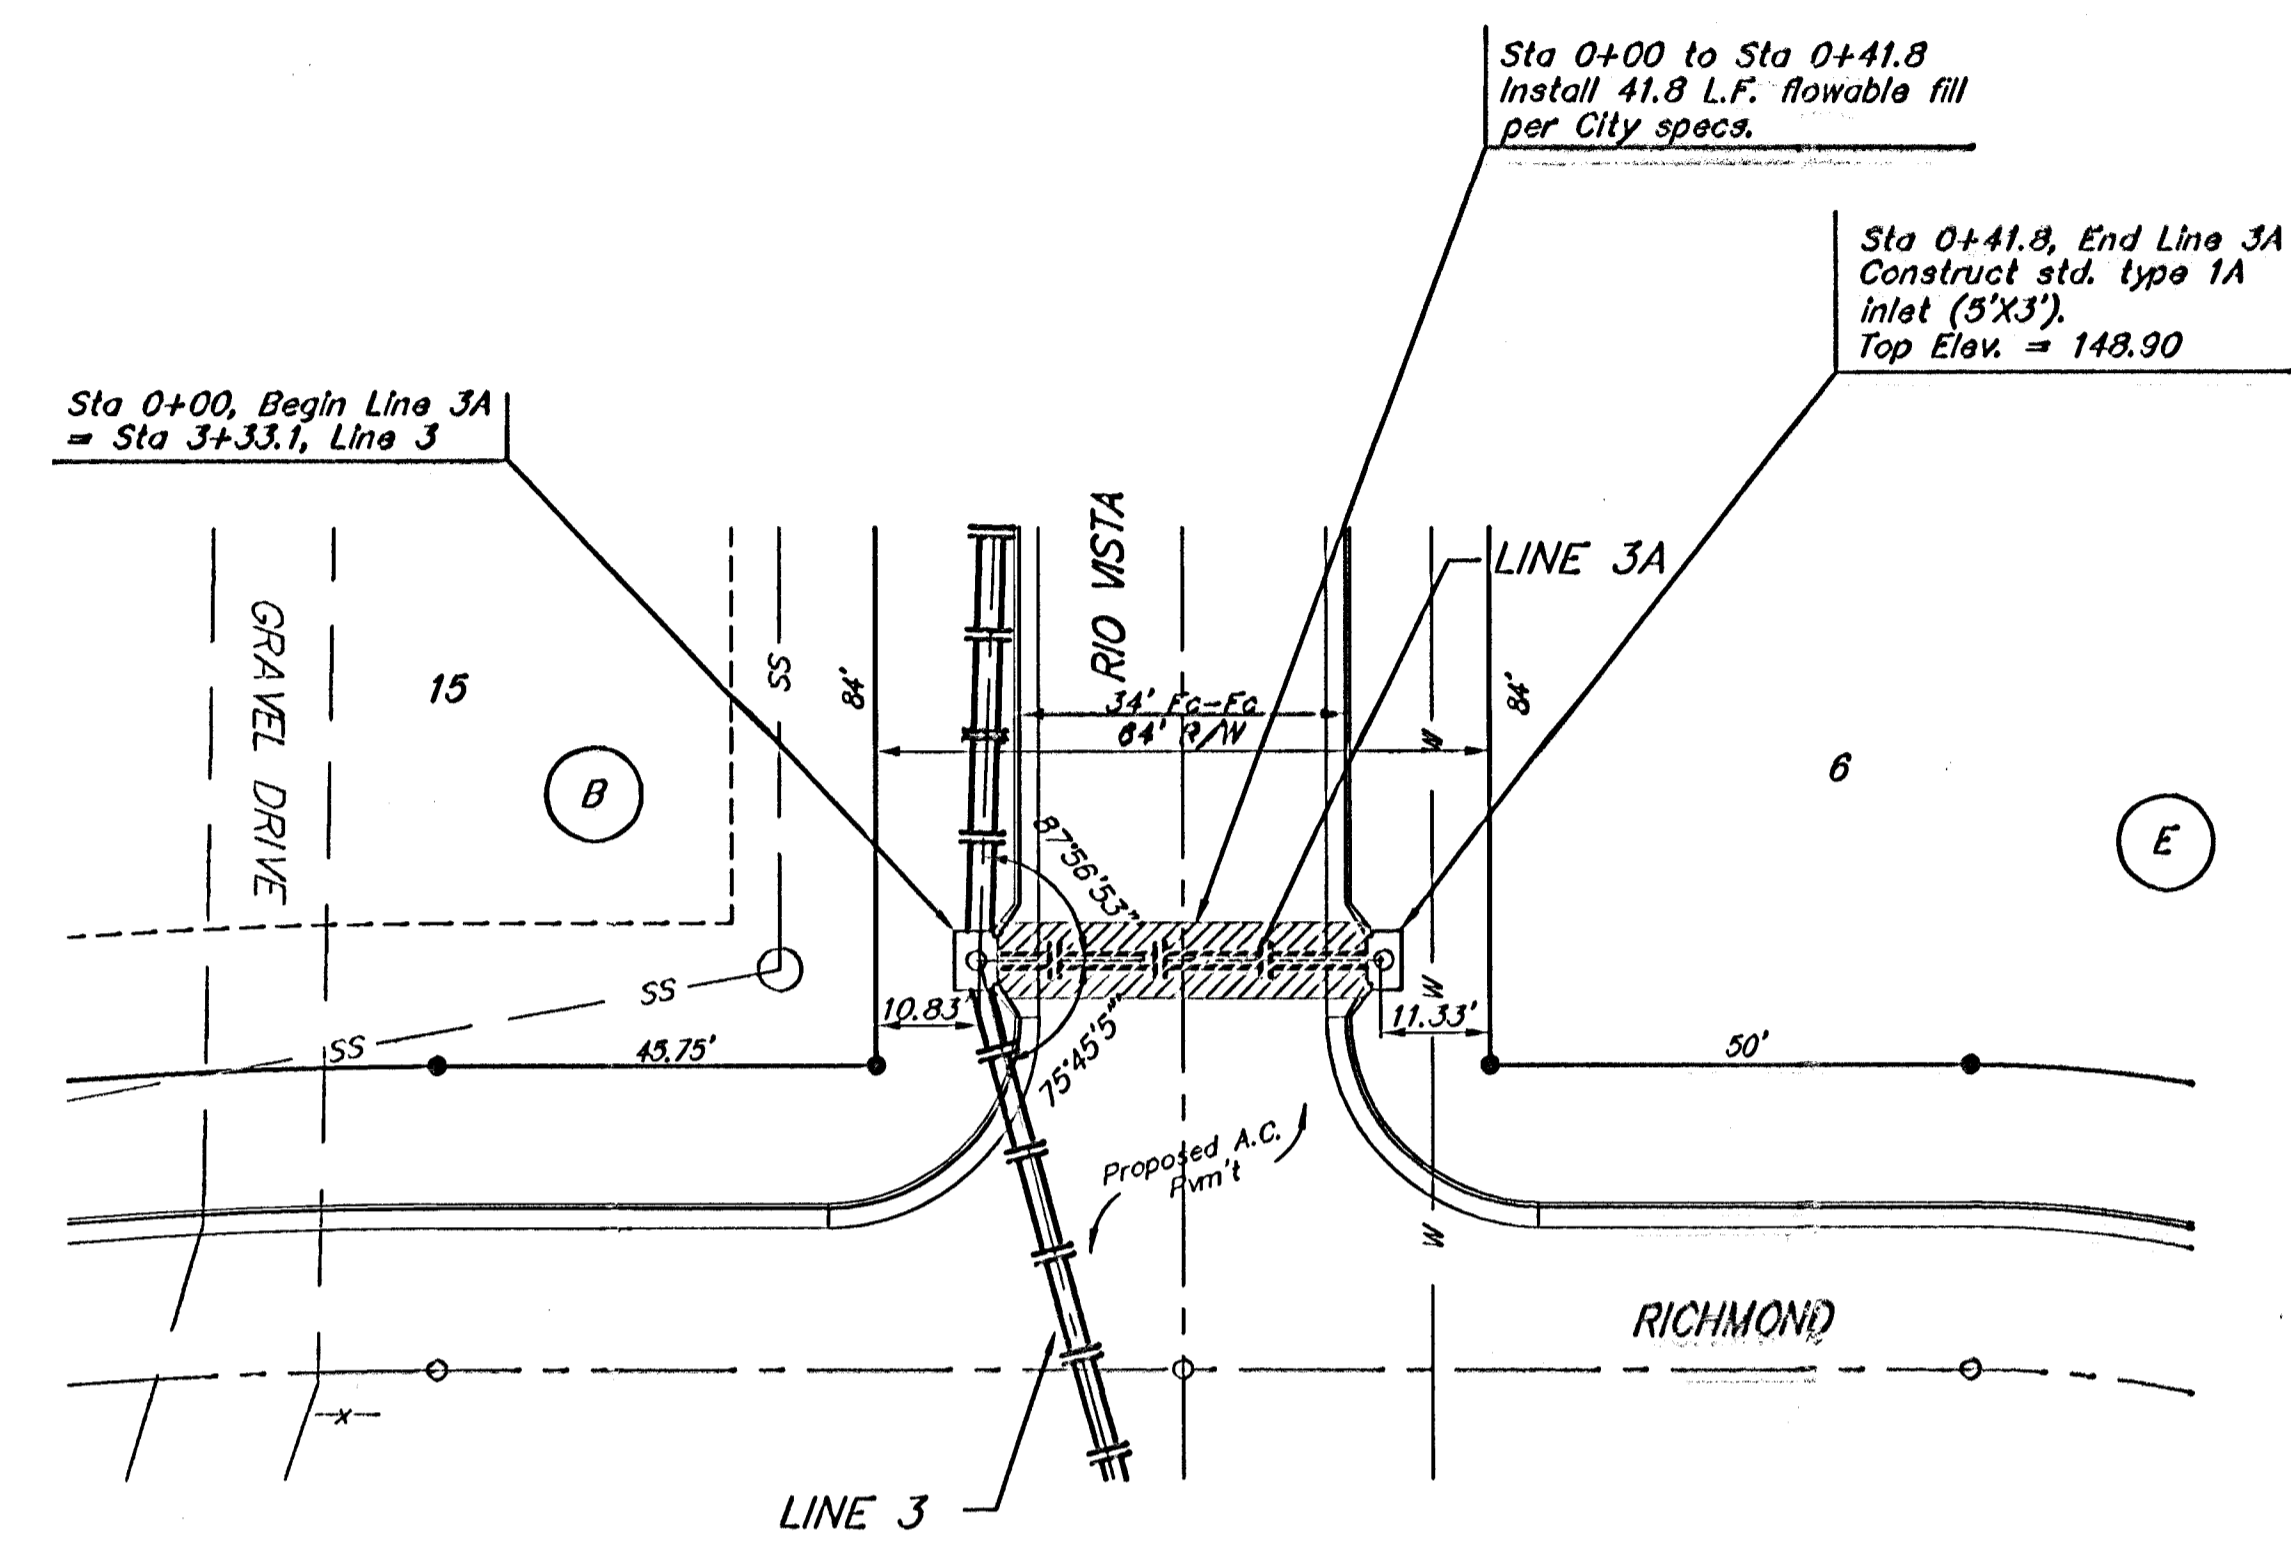

⊗ Denotes Trees to be  
 Removed by the  
 Storm Sewer Contractor

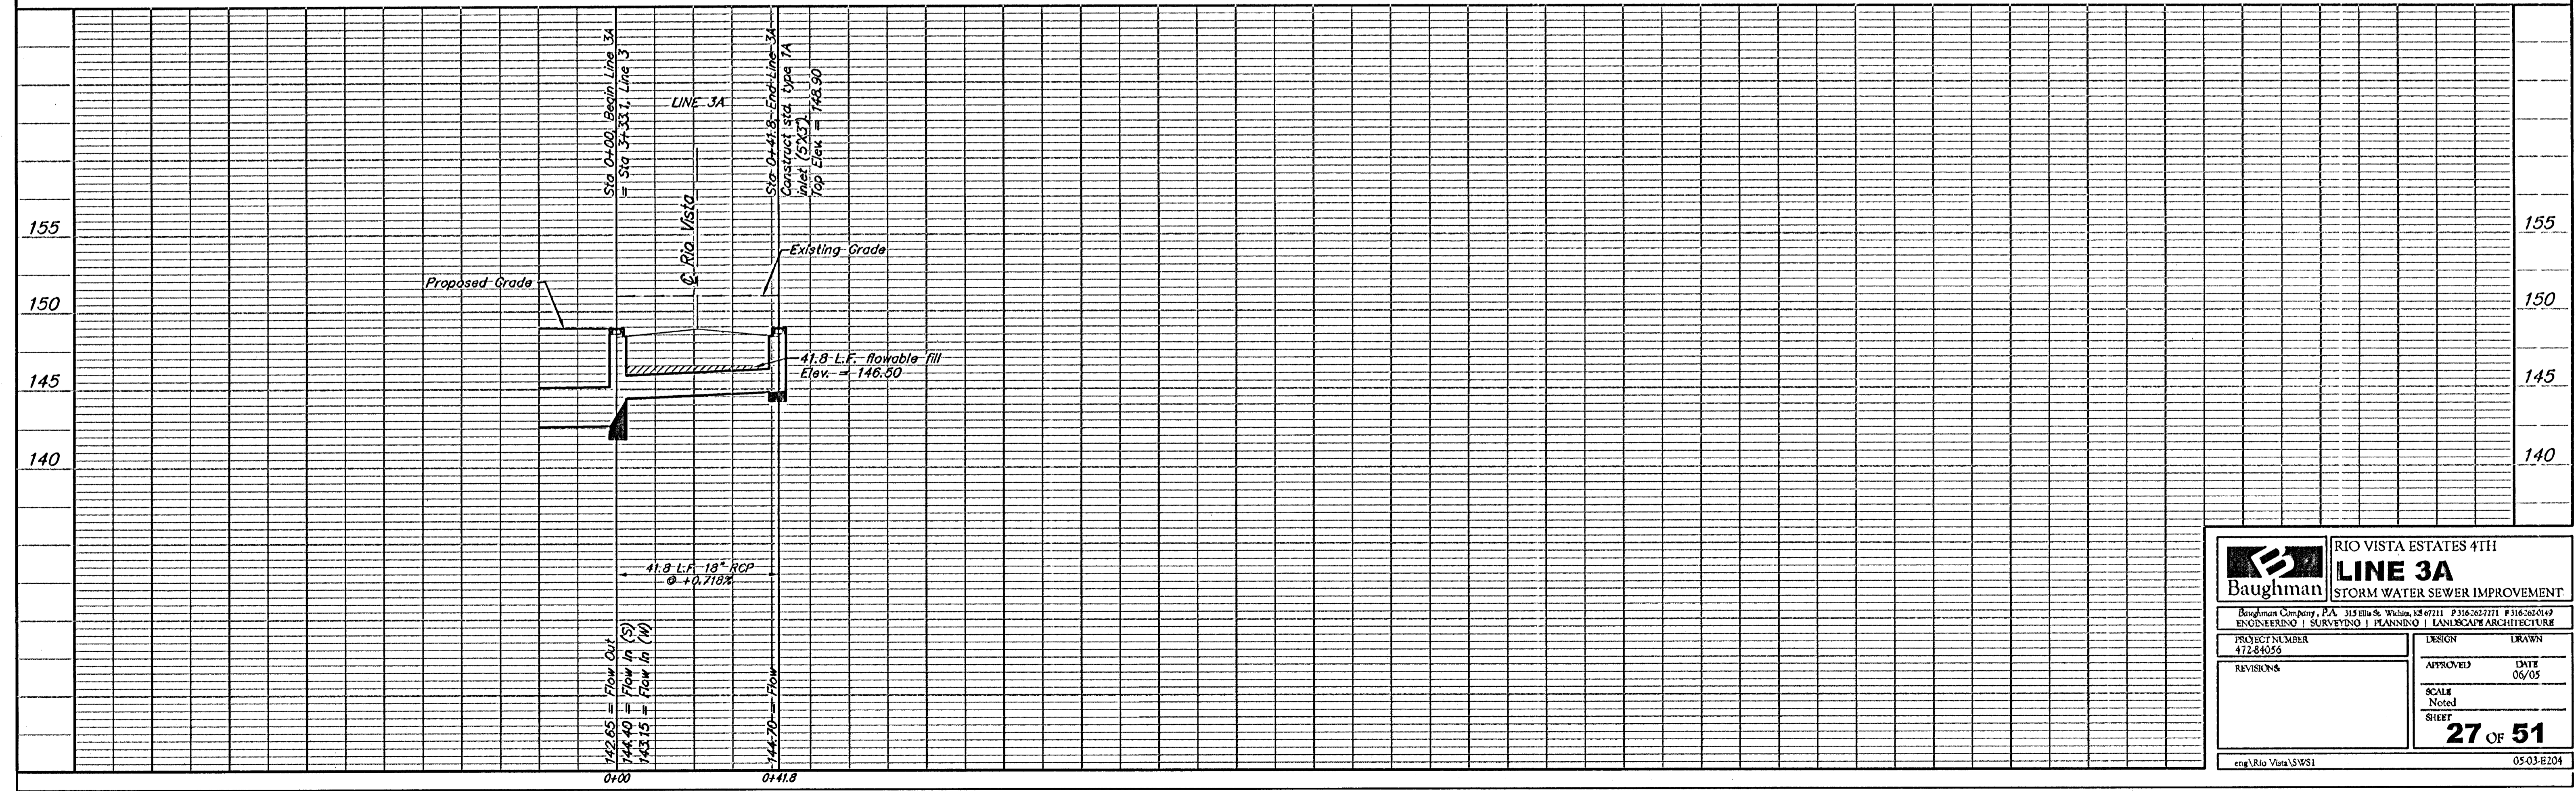

<b>Baughman</b>		RIO VISTA ESTATES 4TH	
		<b>LINE 3A</b>	
		STORM WATER SEWER IMPROVEMENT	
Baughman Company, P.A. 315 Ellis & Wilcox, 33rd 67111 P 316-282-7171 F 316-282-4149 ENGINEERING   SURVEYING   PLANNING   LANDSCAPE ARCHITECTURE			
PROJECT NUMBER 472-84056	DESIGN	DRAWN	
REVISIONS	APPROVED	DATE	06/05
	SCALE	Noted	
	SHEET	<b>27 OF 51</b>	
eng\Rio Vista SWS1		05-03-E204	