


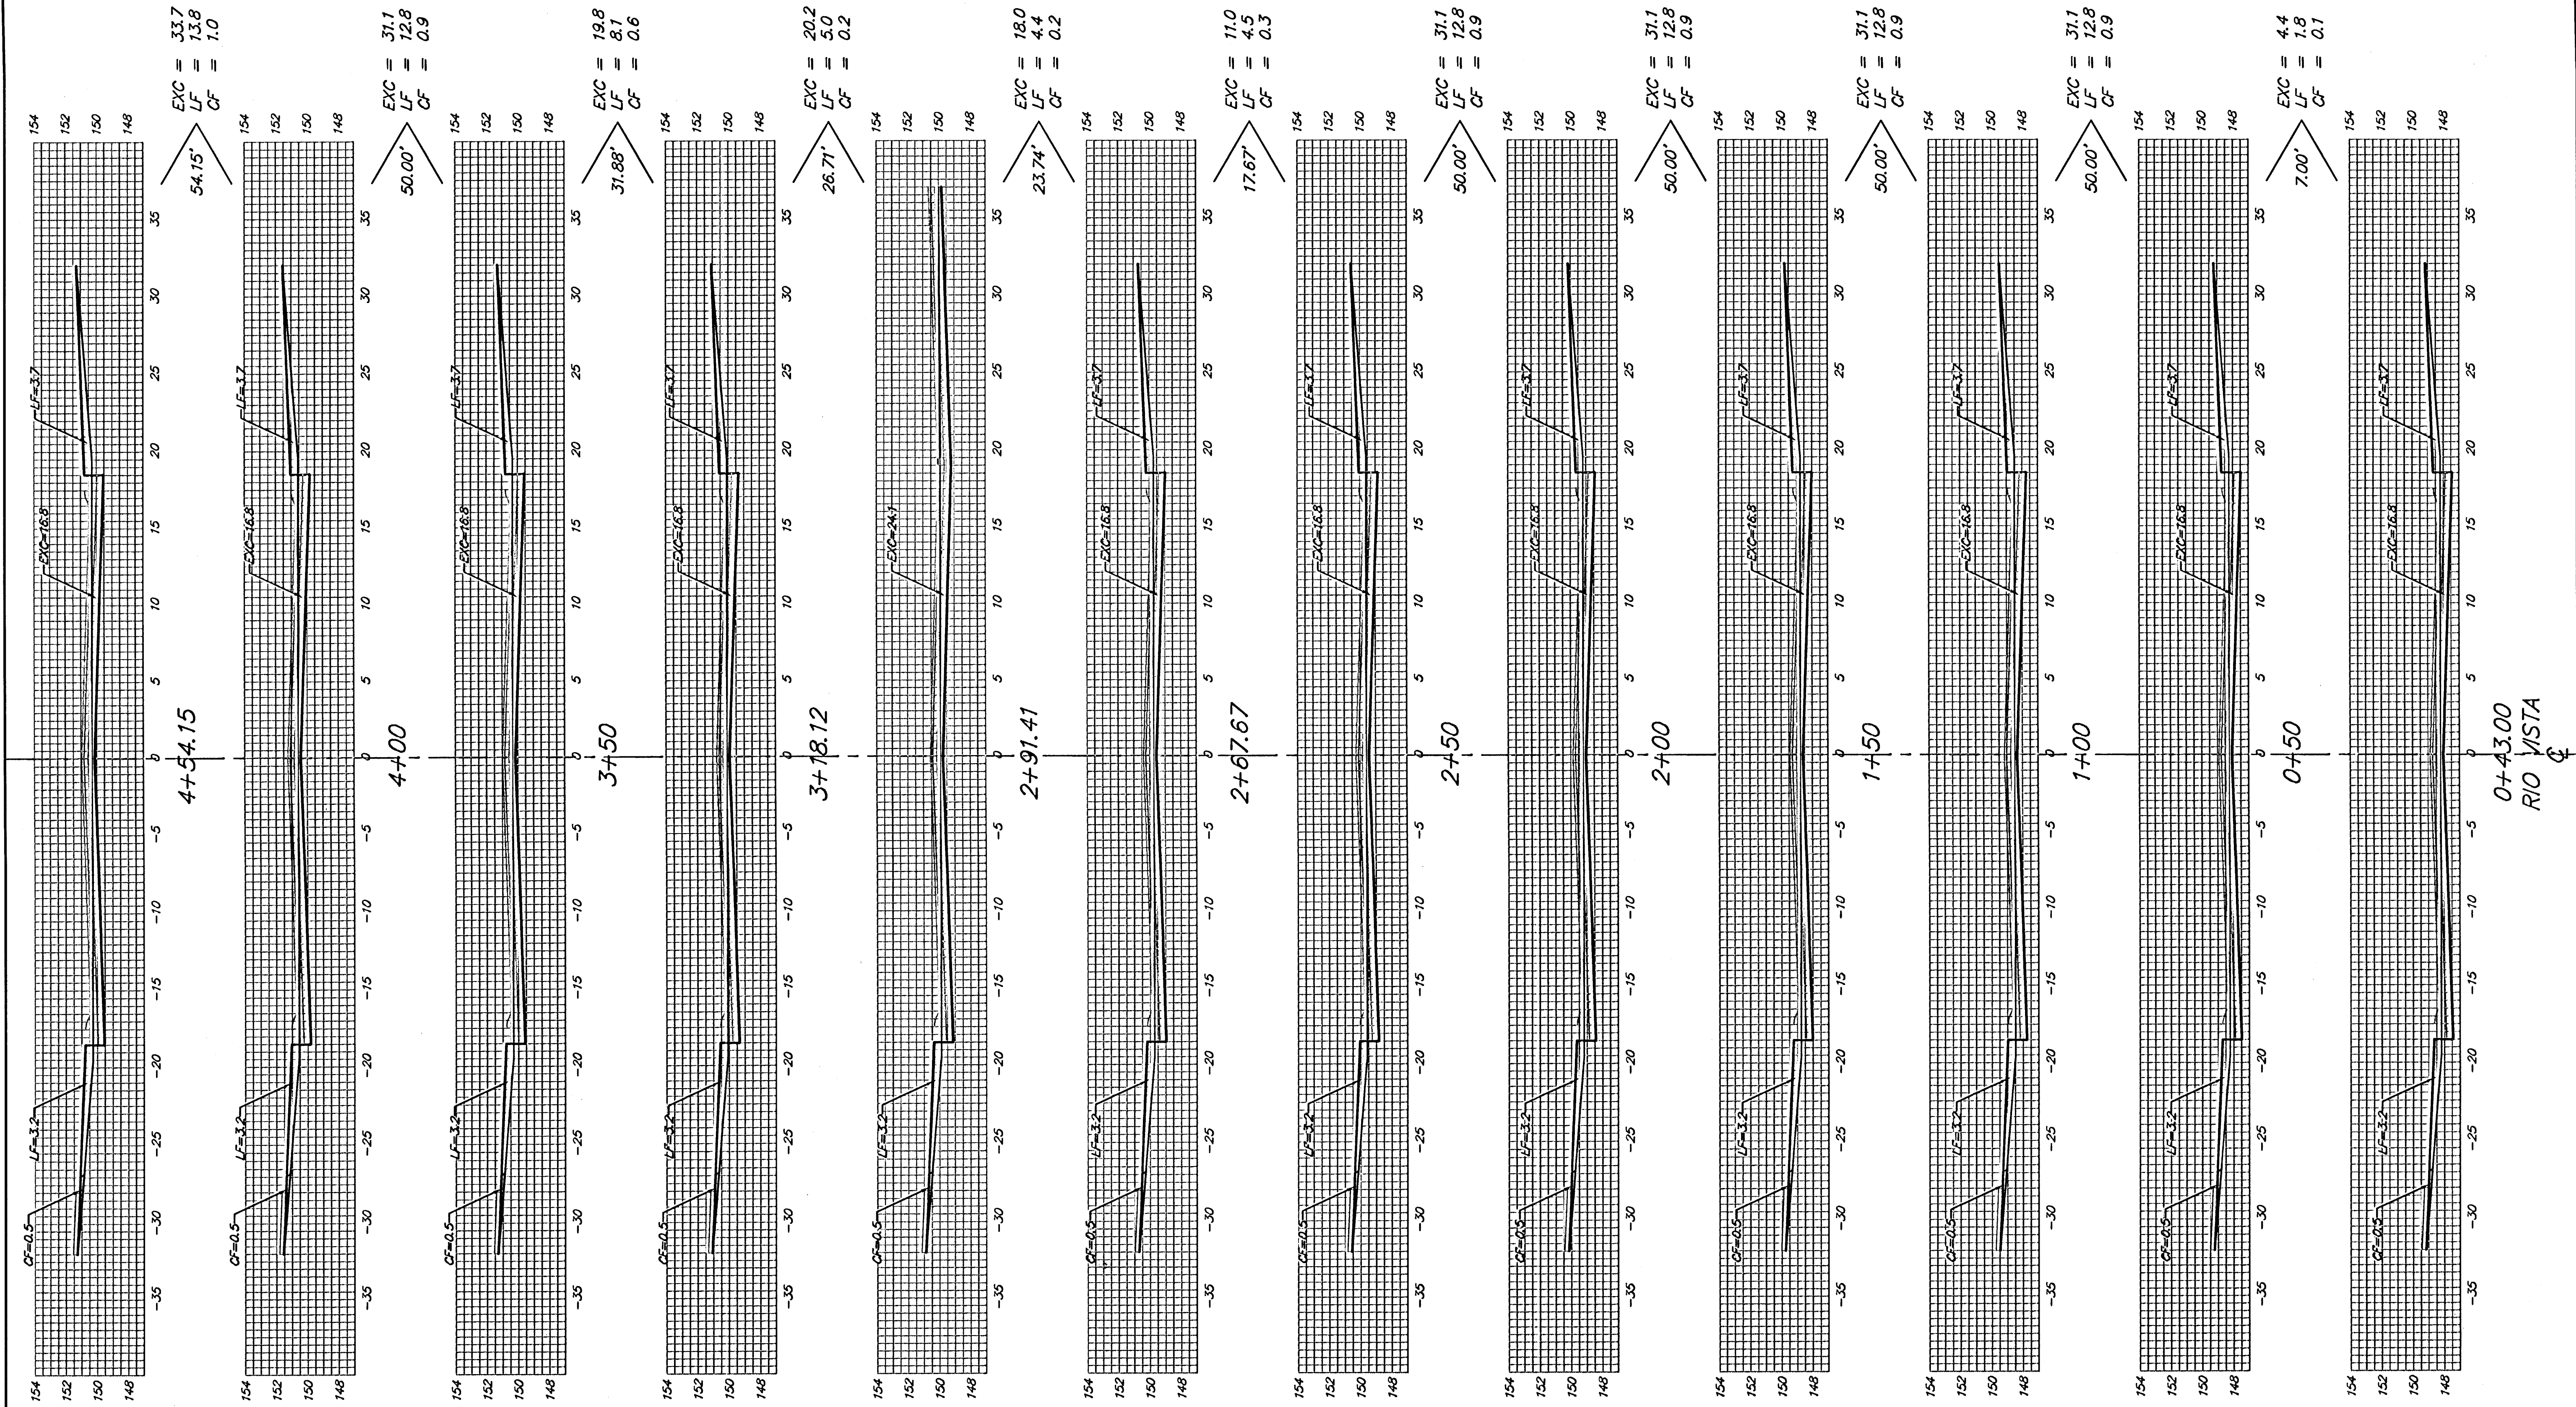

Sheet Totals:
Excavation = 262.6 C.Y.
Loose Fill = 101.6 C.Y.
Compacted Fill = 6.9 C.Y.