


Benchmarks:

City of Wichita Benchmark located
41.60' North and 69.00' East of the
Centerlines of Hoover and MacArthur
(39th St. South)


Elevation = 121.22 (City Datum)

City of Wichita Benchmark located
at East end of Bridge over the Big
Ditch on MacArthur in the West bound
lane.

Elevation = 116.52 (City Datum)

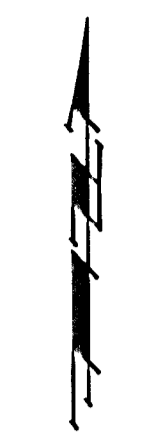

Scale: 1" = 20' Horizontal
● = Iron

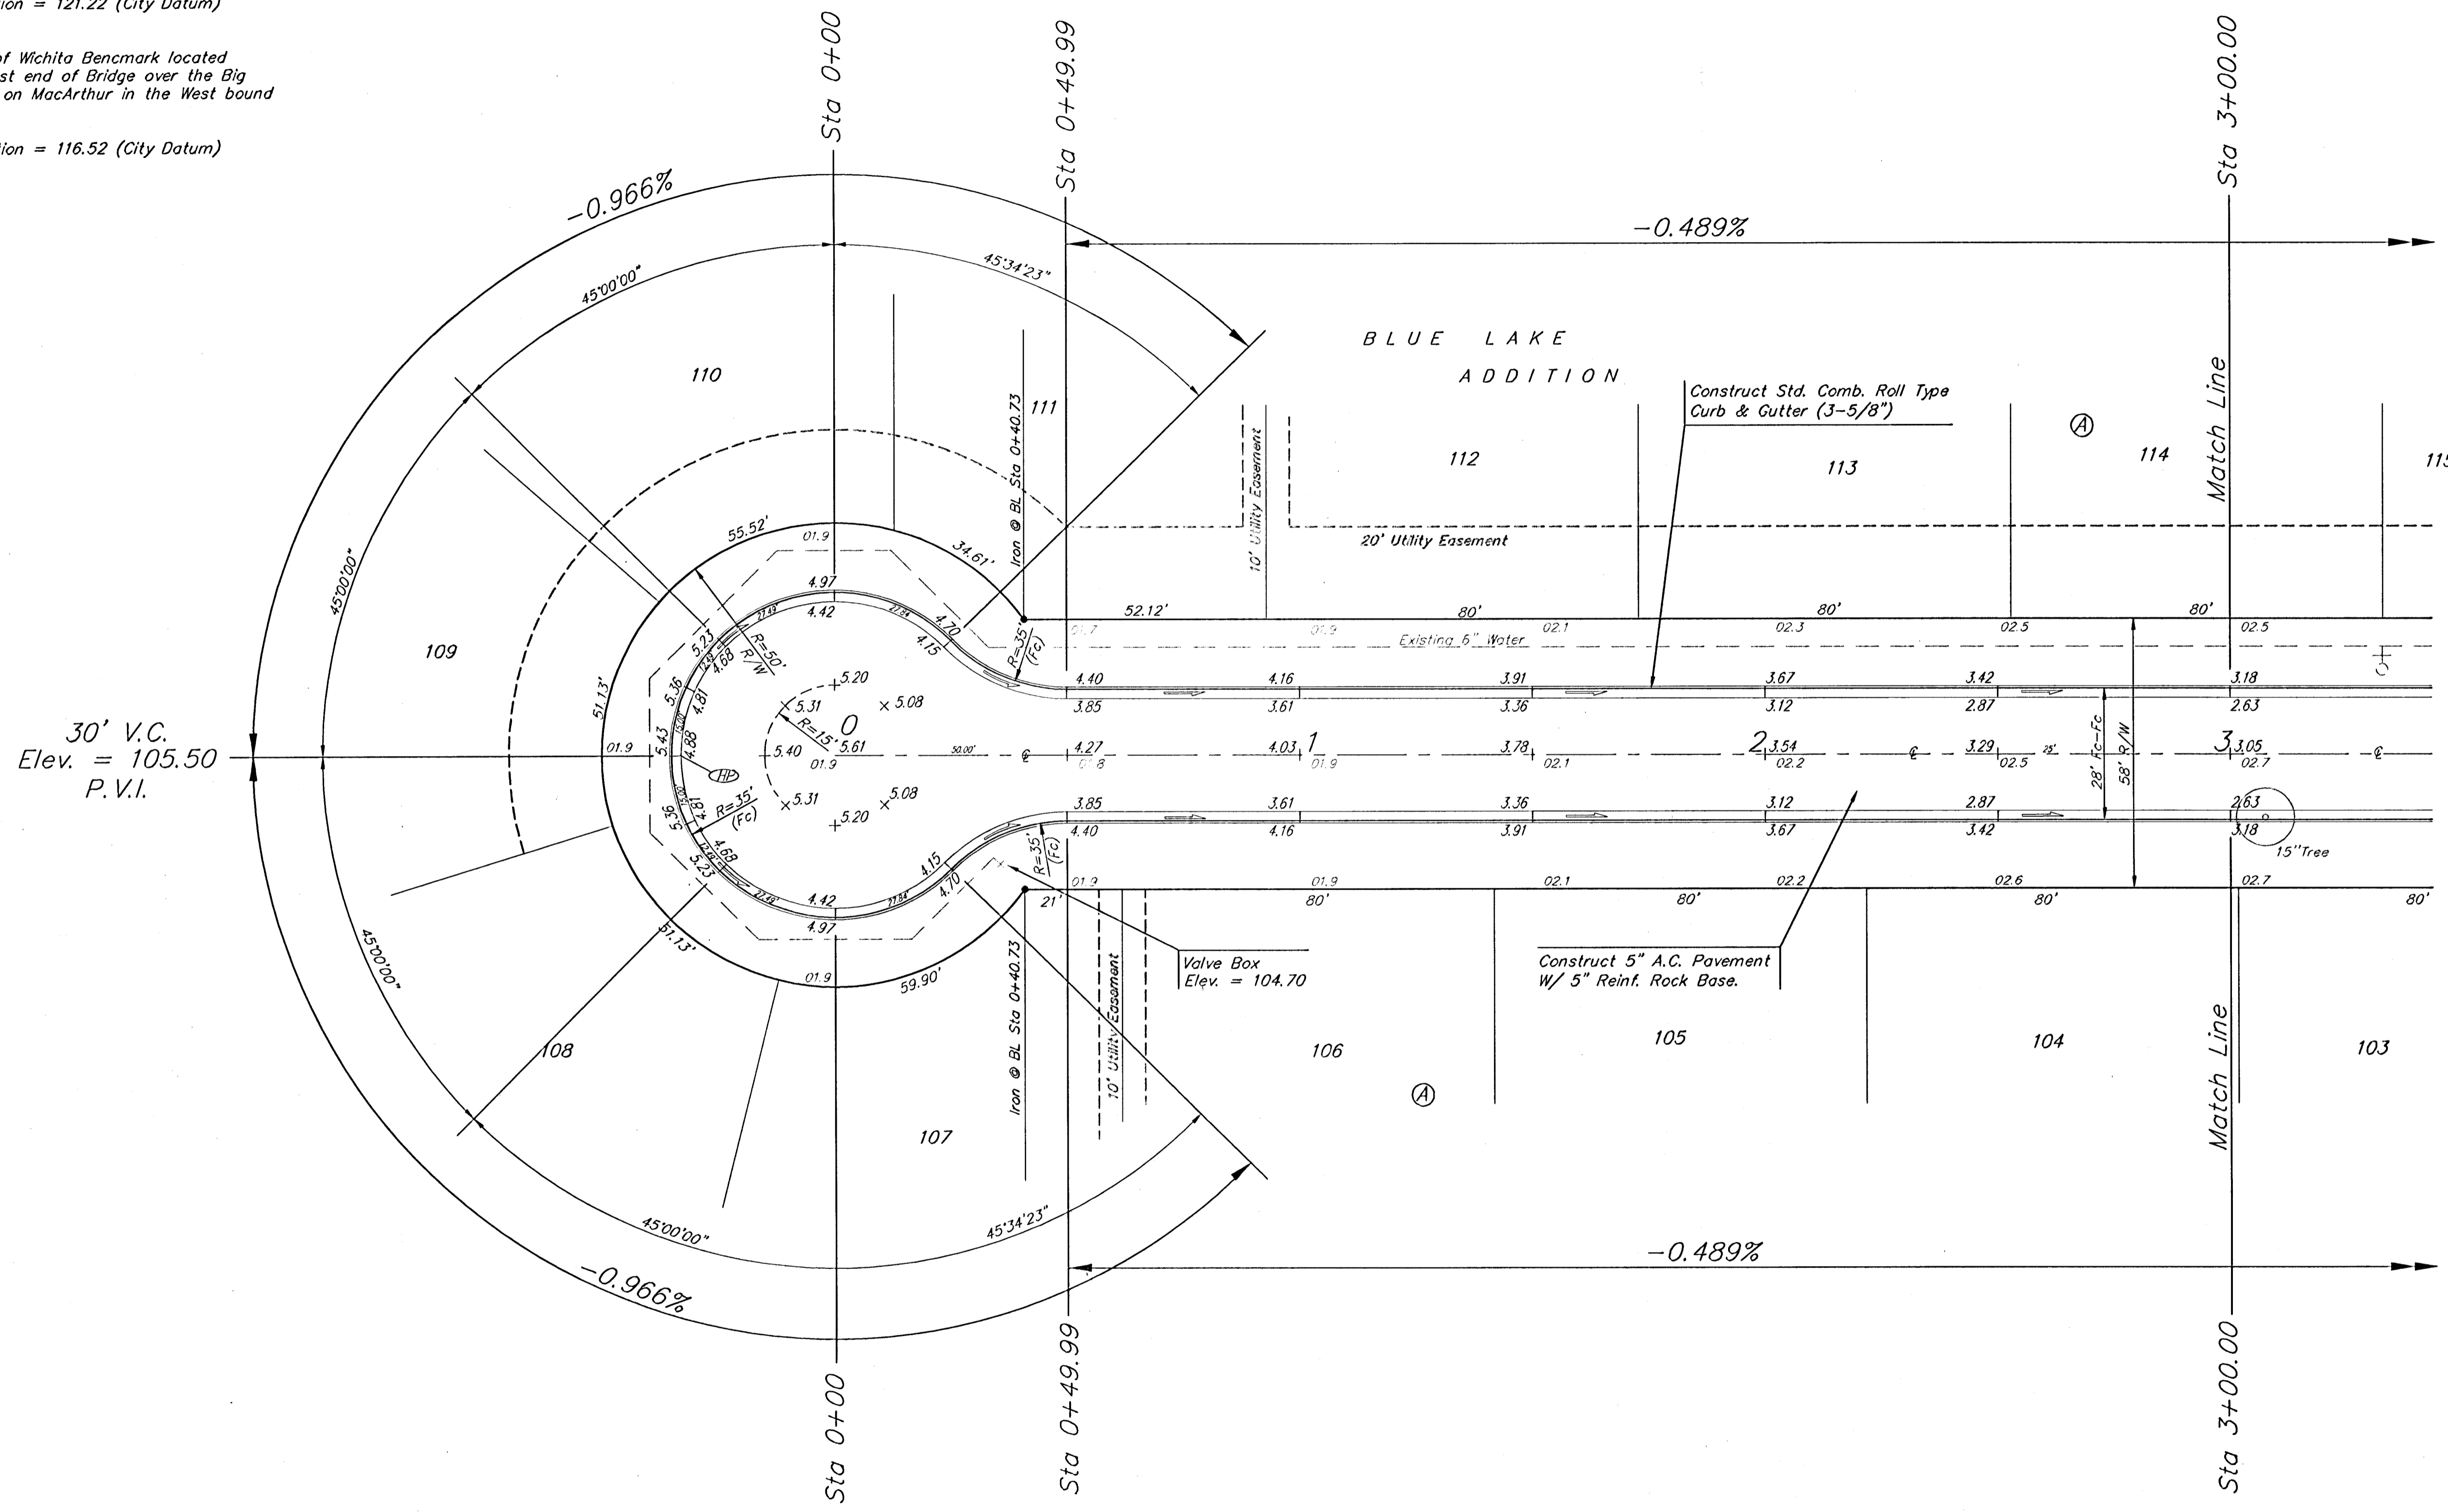

Note: Contractor shall Remove Trees only as Necessary to Construct Sanitary Sewer Line. Cost of Tree Removal shall be Included in Bid Item "Site Clearing and Restoration."

NOTE: ROLL TYPE CURB & GUTTER TO BE CONSTRUCTED ON THE PAVEMENT SHOWN ON THIS SHEET. TOP OF CURB ELEVATIONS ARE GIVEN FOR FULL HEIGHT CURB.

	BLUE LAKE ADDITION - PHASE I	
	BLUE LAKE CT.	
STREET IMPROVEMENTS		
<small>Baughman Company, P.A., 113 8th St. W., Suite 800, Ft. Worth, TX 76102-1111 F 817-335-1111</small>		
<small>ENGINEERING SURVEYING PLANNING LANDSCAPE ARCHITECTURE</small>		
PROJECT NUMBER 472-84074	DESIGN DMV	DRAWN DMV
REVISIONS	APPROVED	DATE 2-2-05
	SCALE NOTED	SHEET
		12 OF 75
<small>bluelake.ct</small>		