

**Benchmarks:**

City of Wichita Benchmark located  
41.60' North and 69.00' East of the  
Centerlines of Hoover and MacArthur  
(39th St. South)


Elevation = 121.22 (City Datum)

City of Wichita Benchmark located  
at East end of Bridge over the Big  
Ditch on MacArthur in the West bound  
lane.

Elevation = 116.52 (City Datum)



Scale: 1" = 20' Horizontal  
• = Iron

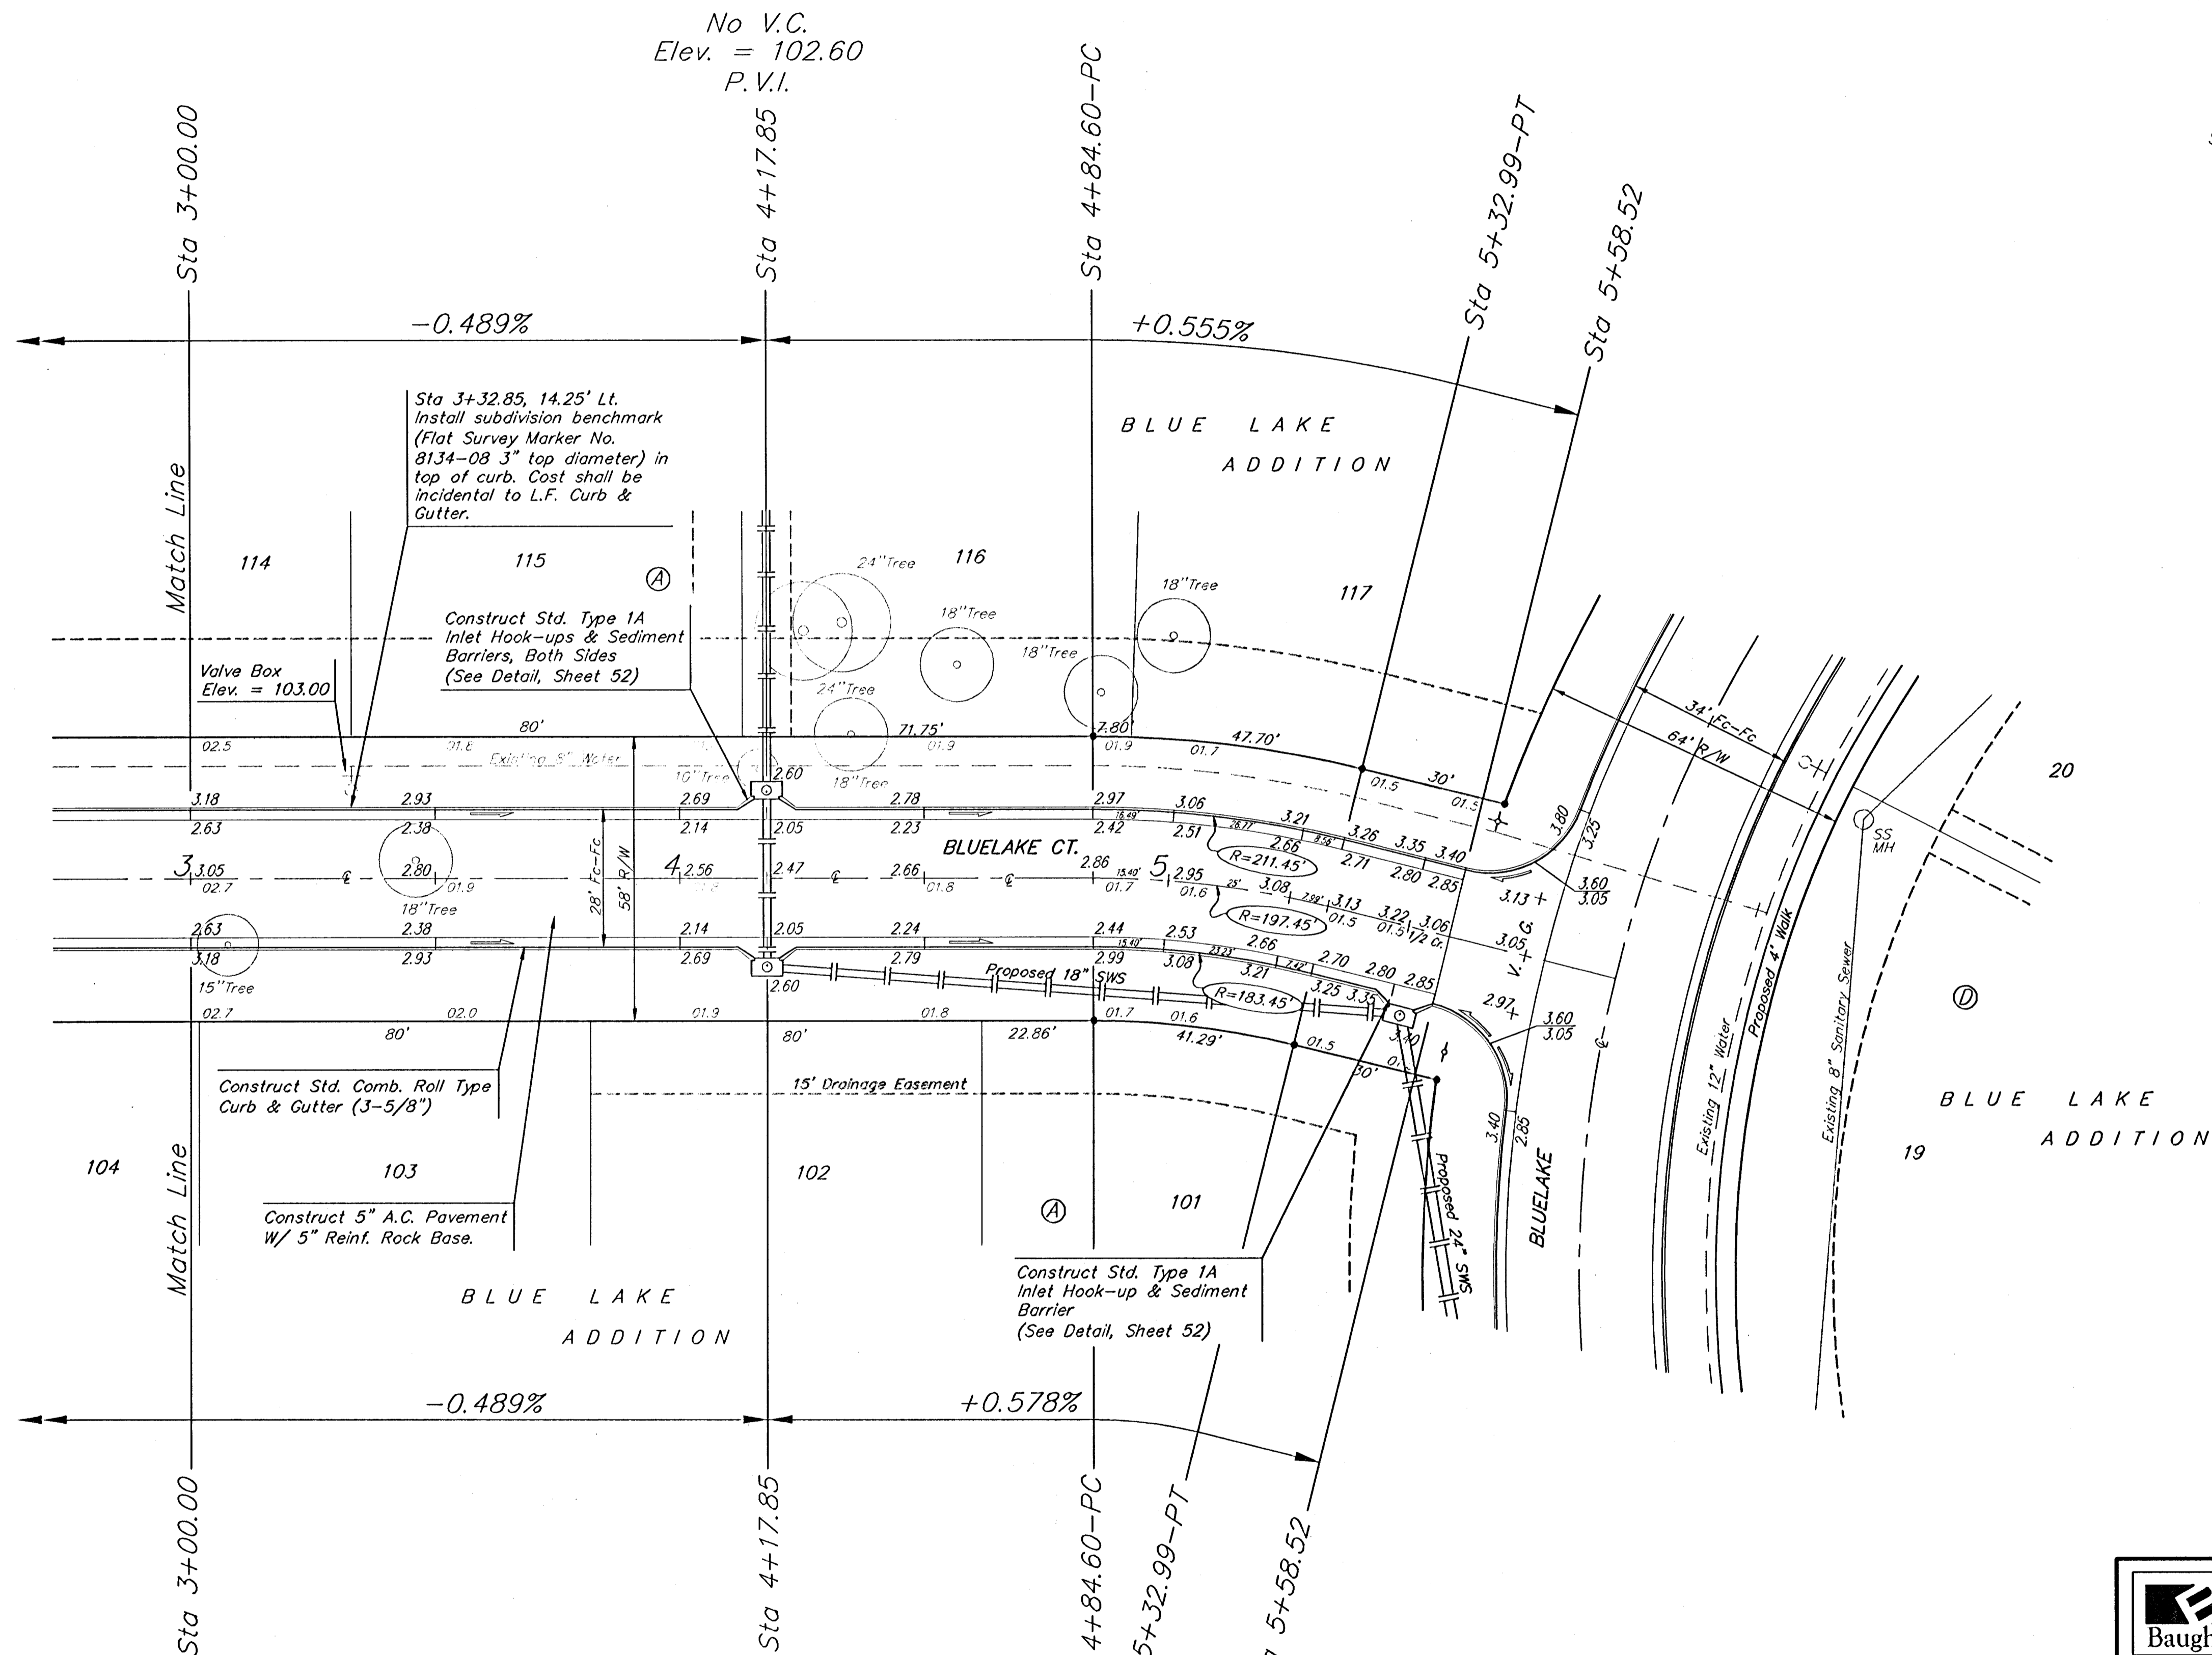

Note: Contractor shall Remove Trees only as Necessary to Construct Sanitary Sewer Line. Cost of Tree Removal shall be Included in Bid Item "Site Clearing and Restoration."

No V.C.  
Elev. = 102.60  
P.V.I.

NOTE: ROLL TYPE CURB & GUTTER TO BE CONSTRUCTED ON THE PAVEMENT SHOWN ON THIS SHEET. TOP OF CURB ELEVATIONS ARE GIVEN FOR FULL HEIGHT CURB.

	BLUE LAKE ADDITION - PHASE I	
	<b>BLUE LAKE CT.</b> STREET IMPROVEMENTS	
Baughman Company, P.A. 315 11th St. Wichita, KS 67211 F 316-263-7171 F 316-262-0149 ENGINEERING   SURVEYING   PLANNING   LANDSCAPE ARCHITECTURE		
PROJECT NUMBER 472-84074	DESIGN DMV	DRAWN DMV
REVISIONS:	APPROVED DATE 2-2-05	SCALE NOTED SHEET
		<b>13 OF 75</b>
bluelake.net		