

Benchmarks:

City of Wichita Benchmark located
41.60' North and 69.00' East of the
Centerlines of Hoover and MacArthur
(39th St. South)

Elevation = 121.22 (City Datum)


City of Wichita Benchmark located
at East end of Bridge over the Big
Ditch on MacArthur in the West bound
lane.

Elevation = 116.52 (City Datum)

P.V.I.
Elev. = 101.90
No V.C.

Scale: 1" = 20' Horizontal
● = Iron

Note: Stationing on Bolin to Stat. 16+09.85 is based on east line of Blue Lake Addition plat. Centerline is shown for grade purposes only, and is not actually a platted centerline.

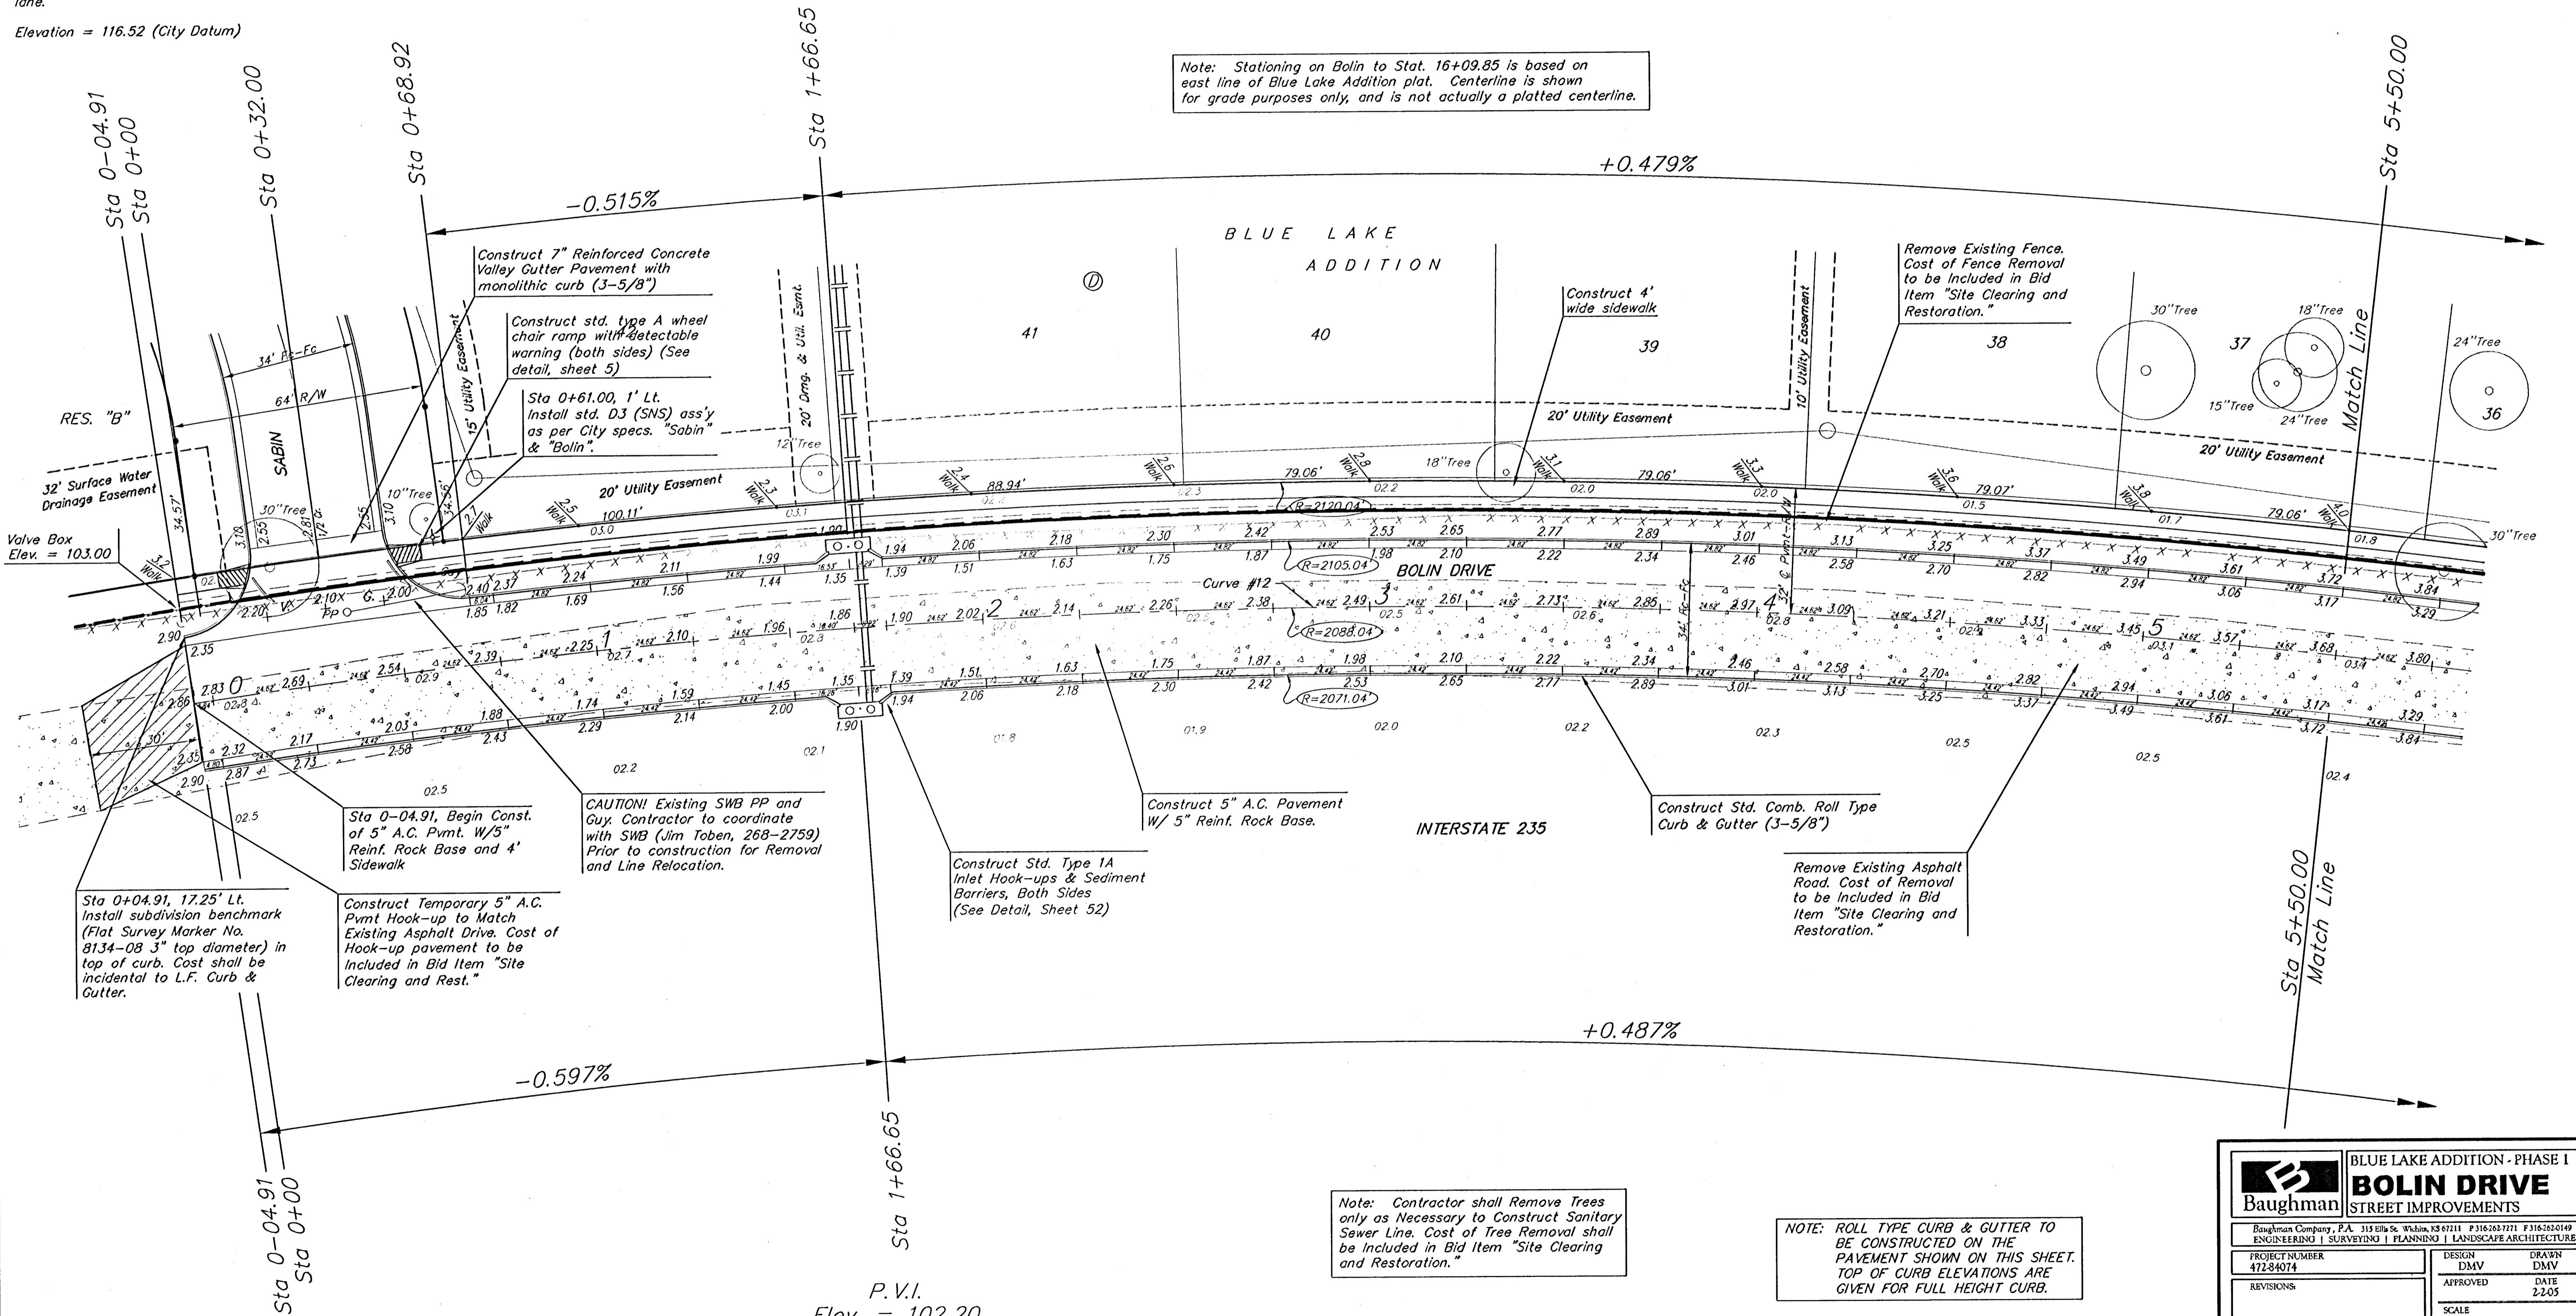

Note: Contractor shall Remove Trees only as Necessary to Construct Sanitary Sewer Line. Cost of Tree Removal shall be Included in Bid Item "Site Clearing and Restoration."

NOTE: ROLL TYPE CURB & GUTTER TO BE CONSTRUCTED ON THE PAVEMENT SHOWN ON THIS SHEET. TOP OF CURB ELEVATIONS ARE GIVEN FOR FULL HEIGHT CURB.

P.V.I.
Elev. = 102.20
No V.C.

Baughman		BLUE LAKE ADDITION - PHASE I	
		BOLIN DRIVE	
		STREET IMPROVEMENTS	
Baughman Company, P.A. 315 Ellis St. Wichita, KS 67211 P:316-262-7711 F:316-262-0149			
ENGINEERING SURVEYING PLANNING LANDSCAPE ARCHITECTURE			
PROJECT NUMBER 47284074	DESIGN DMV	DRAWN DMV	DATE 2-205
REVISIONS:	APPROVED	SCALE NOTED	SHEET
			18 OF 75
Bluelakeyer			