




Benchmarks:

City of Wichita Benchmark located 41.60' North and 69.00' East of the Centerlines of Hoover and MacArthur (39th St. South)

Elevation = 121.22 (City Datum)

City of Wichita Benchmark located at East end of Bridge over the Big Ditch on MacArthur in the West bound lane.

Elevation = 116.52 (City Datum)

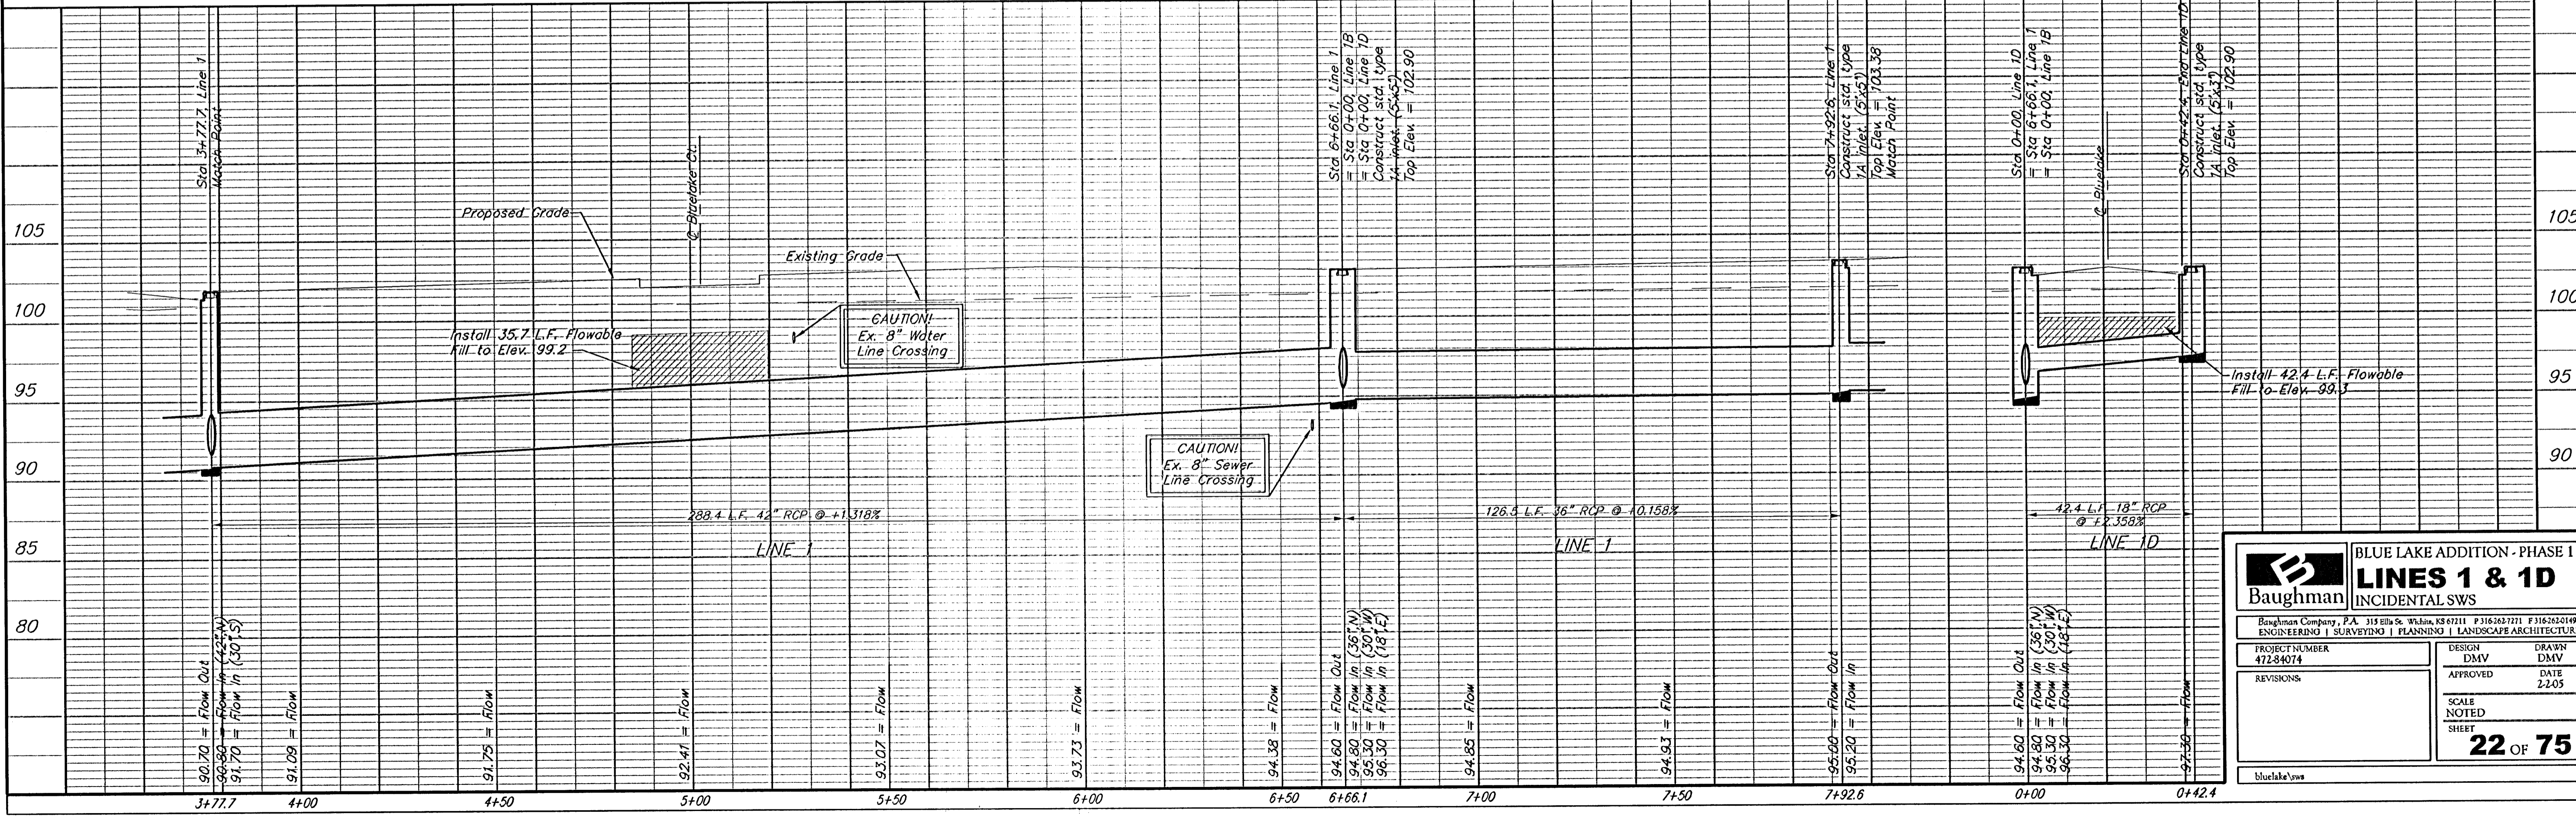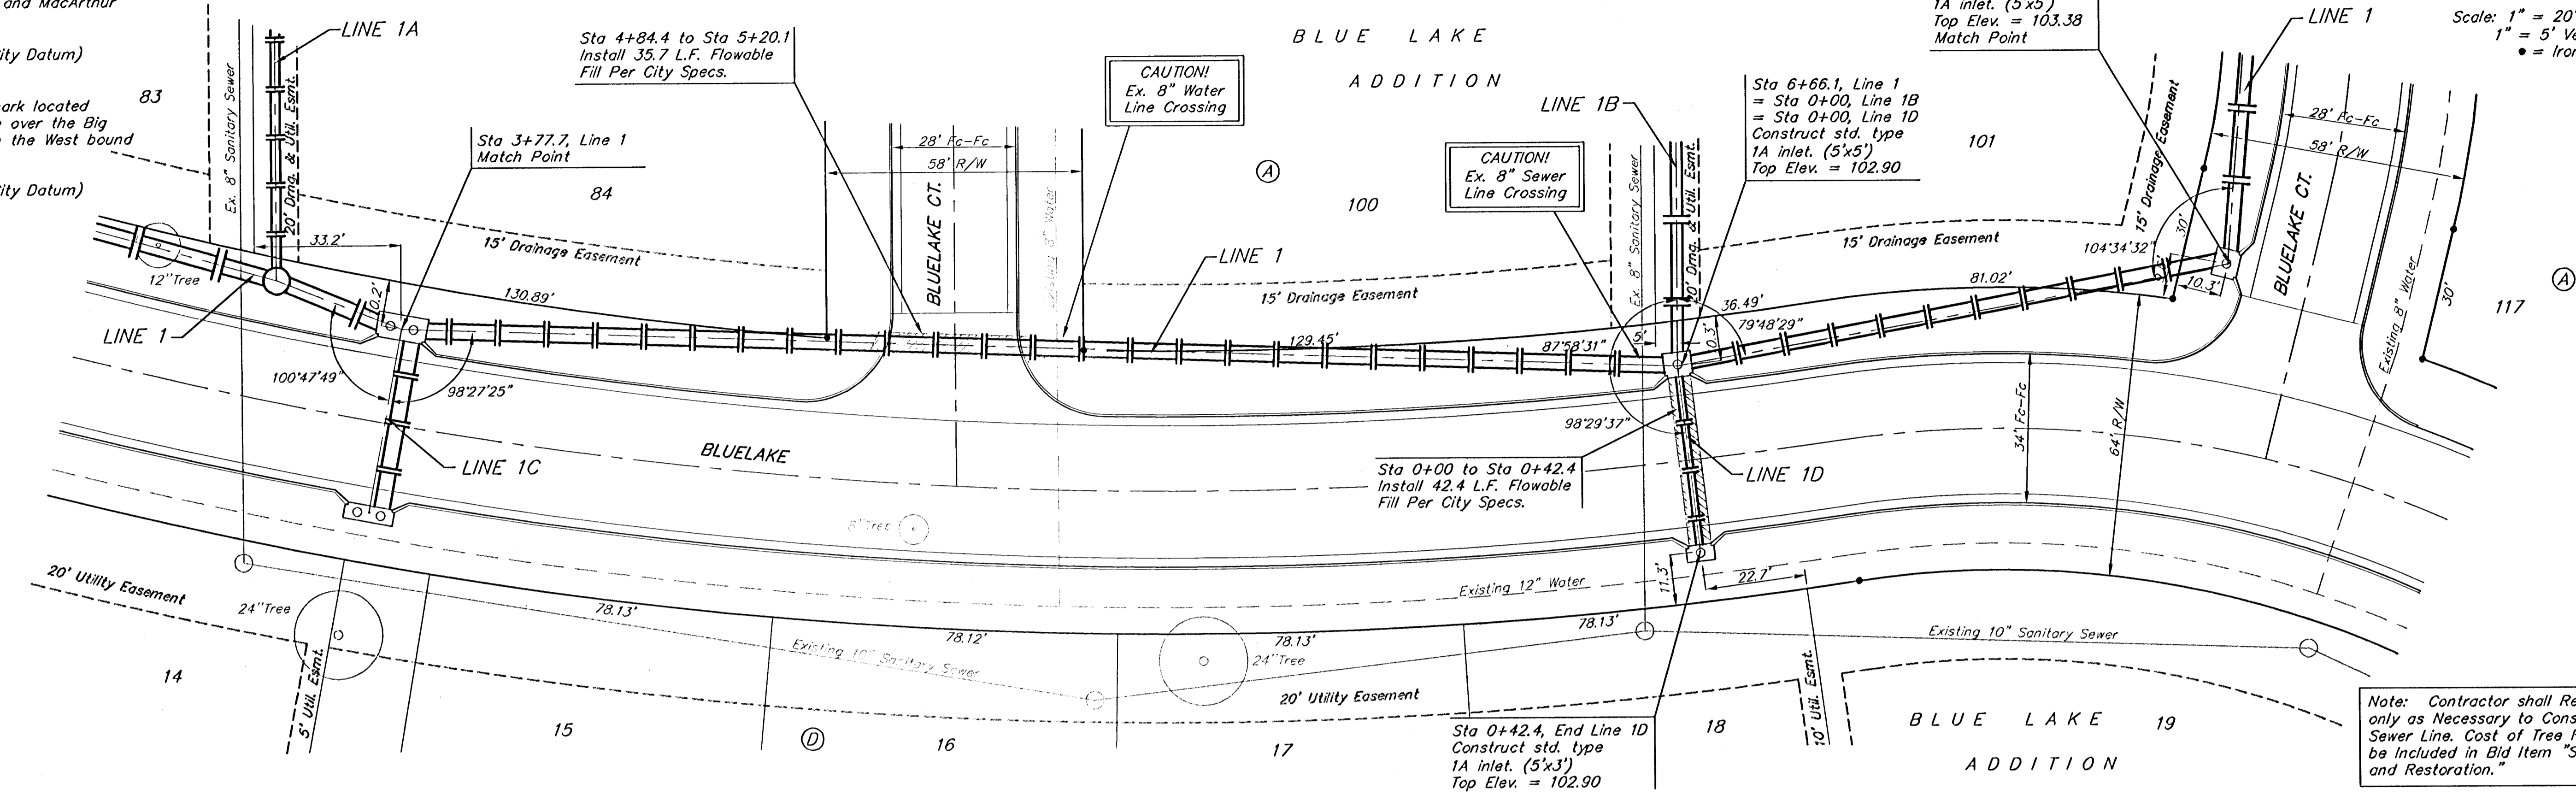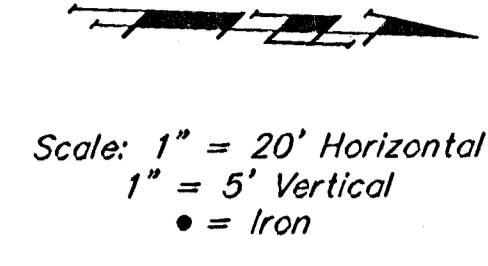

		BLUE LAKE ADDITION - PHASE I	
		LINES 1 & 1D	
INCIDENTAL SWS		Baughman Company, P.A. 315 Bill St. Wichita, KS 67211 P 316.263.7211 F 316.263.0149 ENGINEERING SURVEYING PLANNING LANDSCAPE ARCHITECTURE	
PROJECT NUMBER 472-84074	DESIGN DMV	DRAWN DMV	DATE 2-205
REVISIONS:	SCALE NOTED	SHEET 22 OF 75	
bluelake.sws			