


Benchmarks:

City of Wichita Benchmark located 41.60' North and 69.00' East of the Centerlines of Hoover and MacArthur (39th St. South)

Elevation = 121.22 (City Datum)


City of Wichita Benchmark located at East end of Bridge over the Big Ditch on MacArthur in the West bound lane.

Elevation = 116.52 (City Datum)

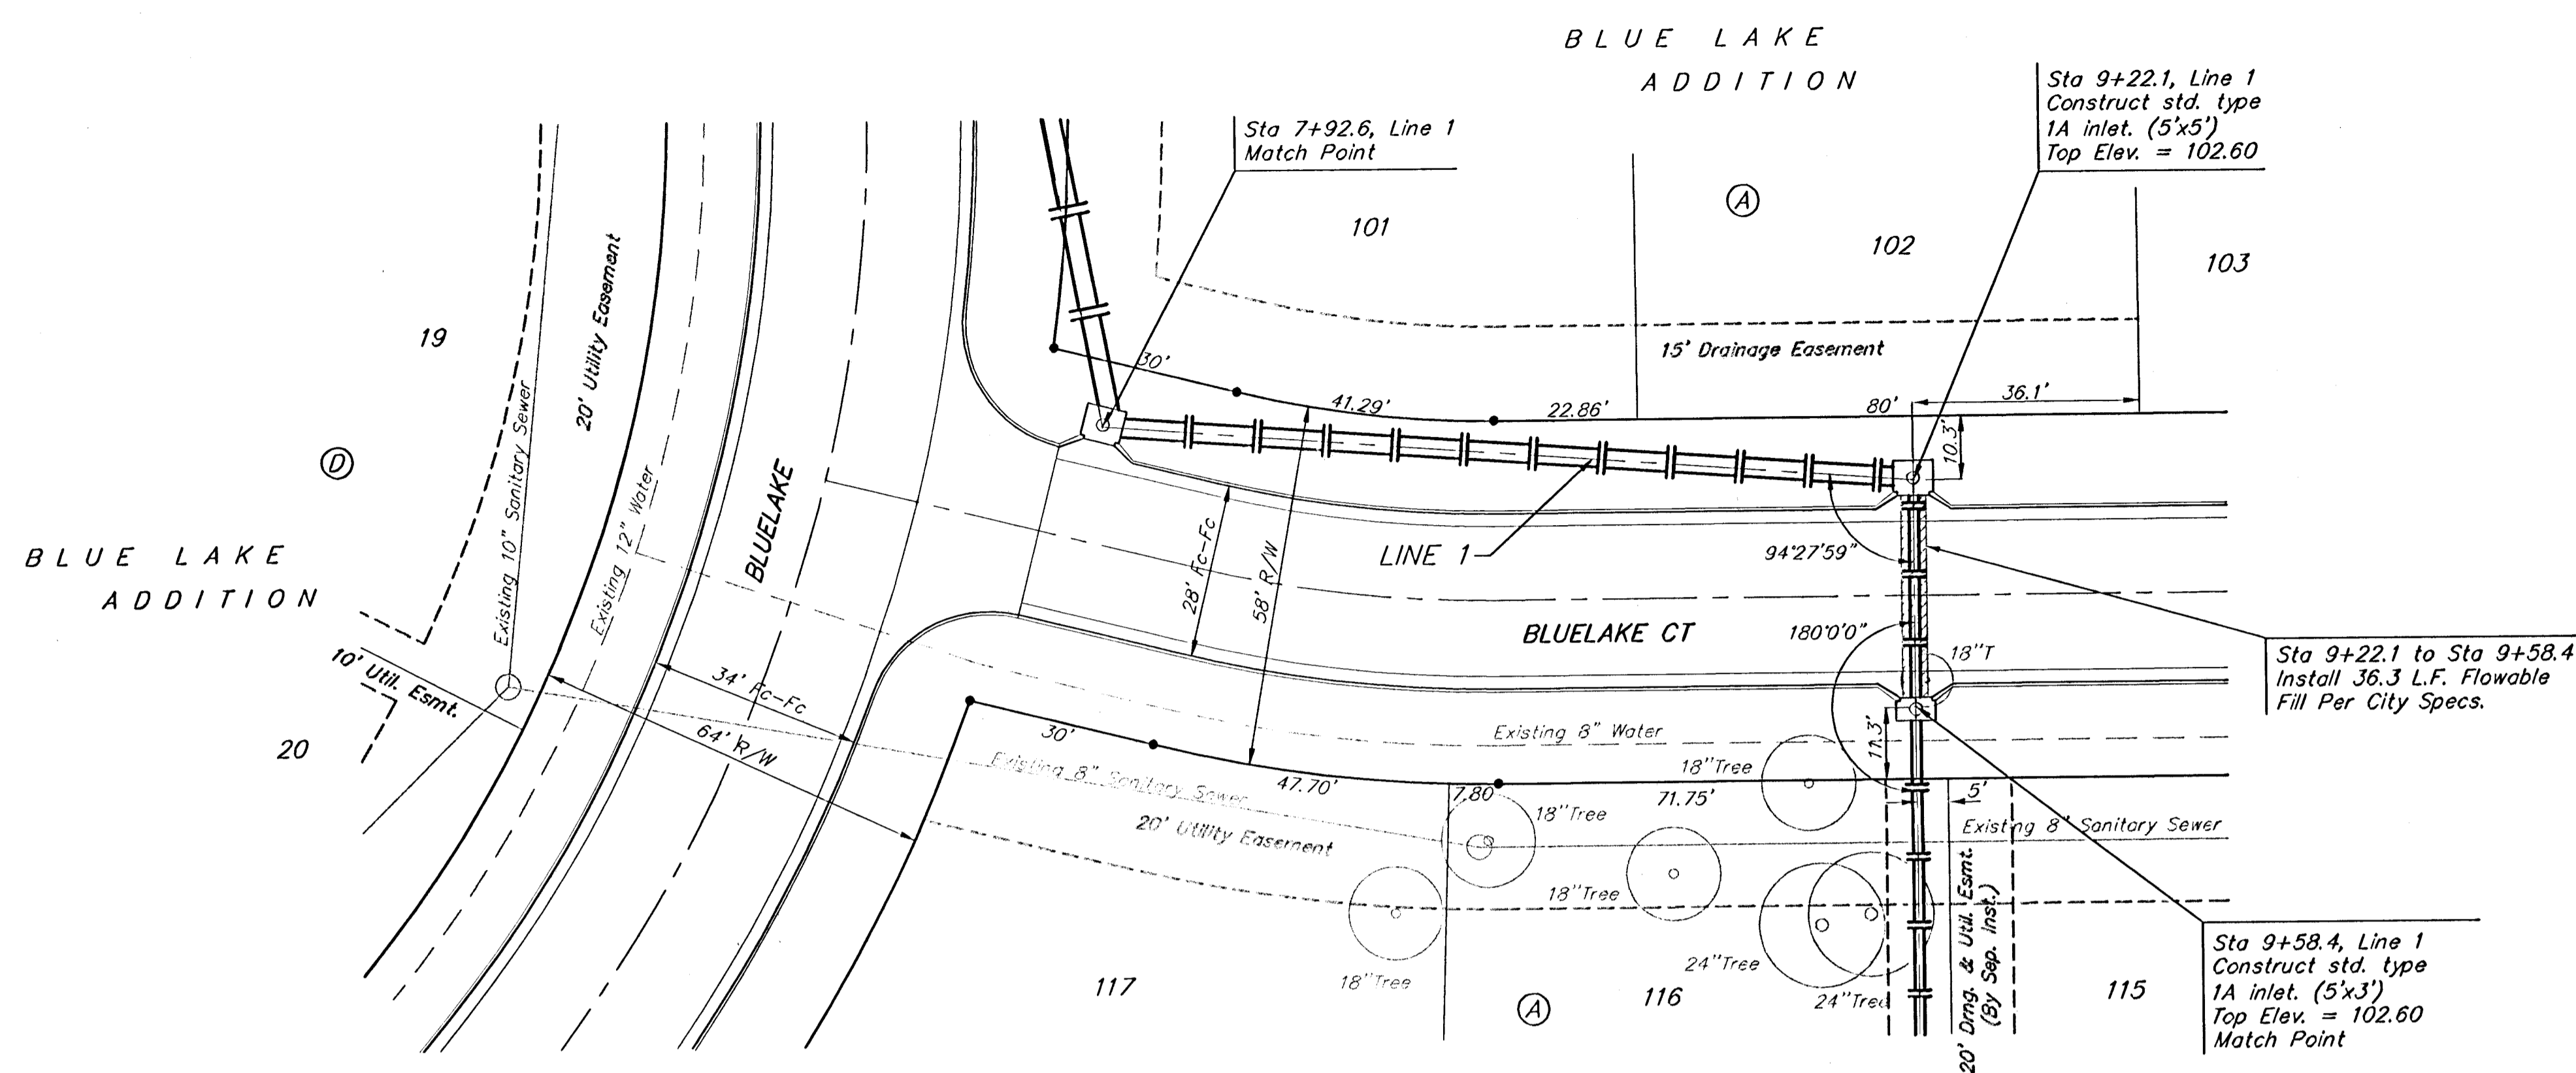

Scale: 1" = 20' Horizontal
1" = 5' Vertical
● = Iron

Note: Contractor shall Remove Trees only as Necessary to Construct Sanitary Sewer Line. Cost of Tree Removal shall be Included in Bid Item "Site Clearing and Restoration."

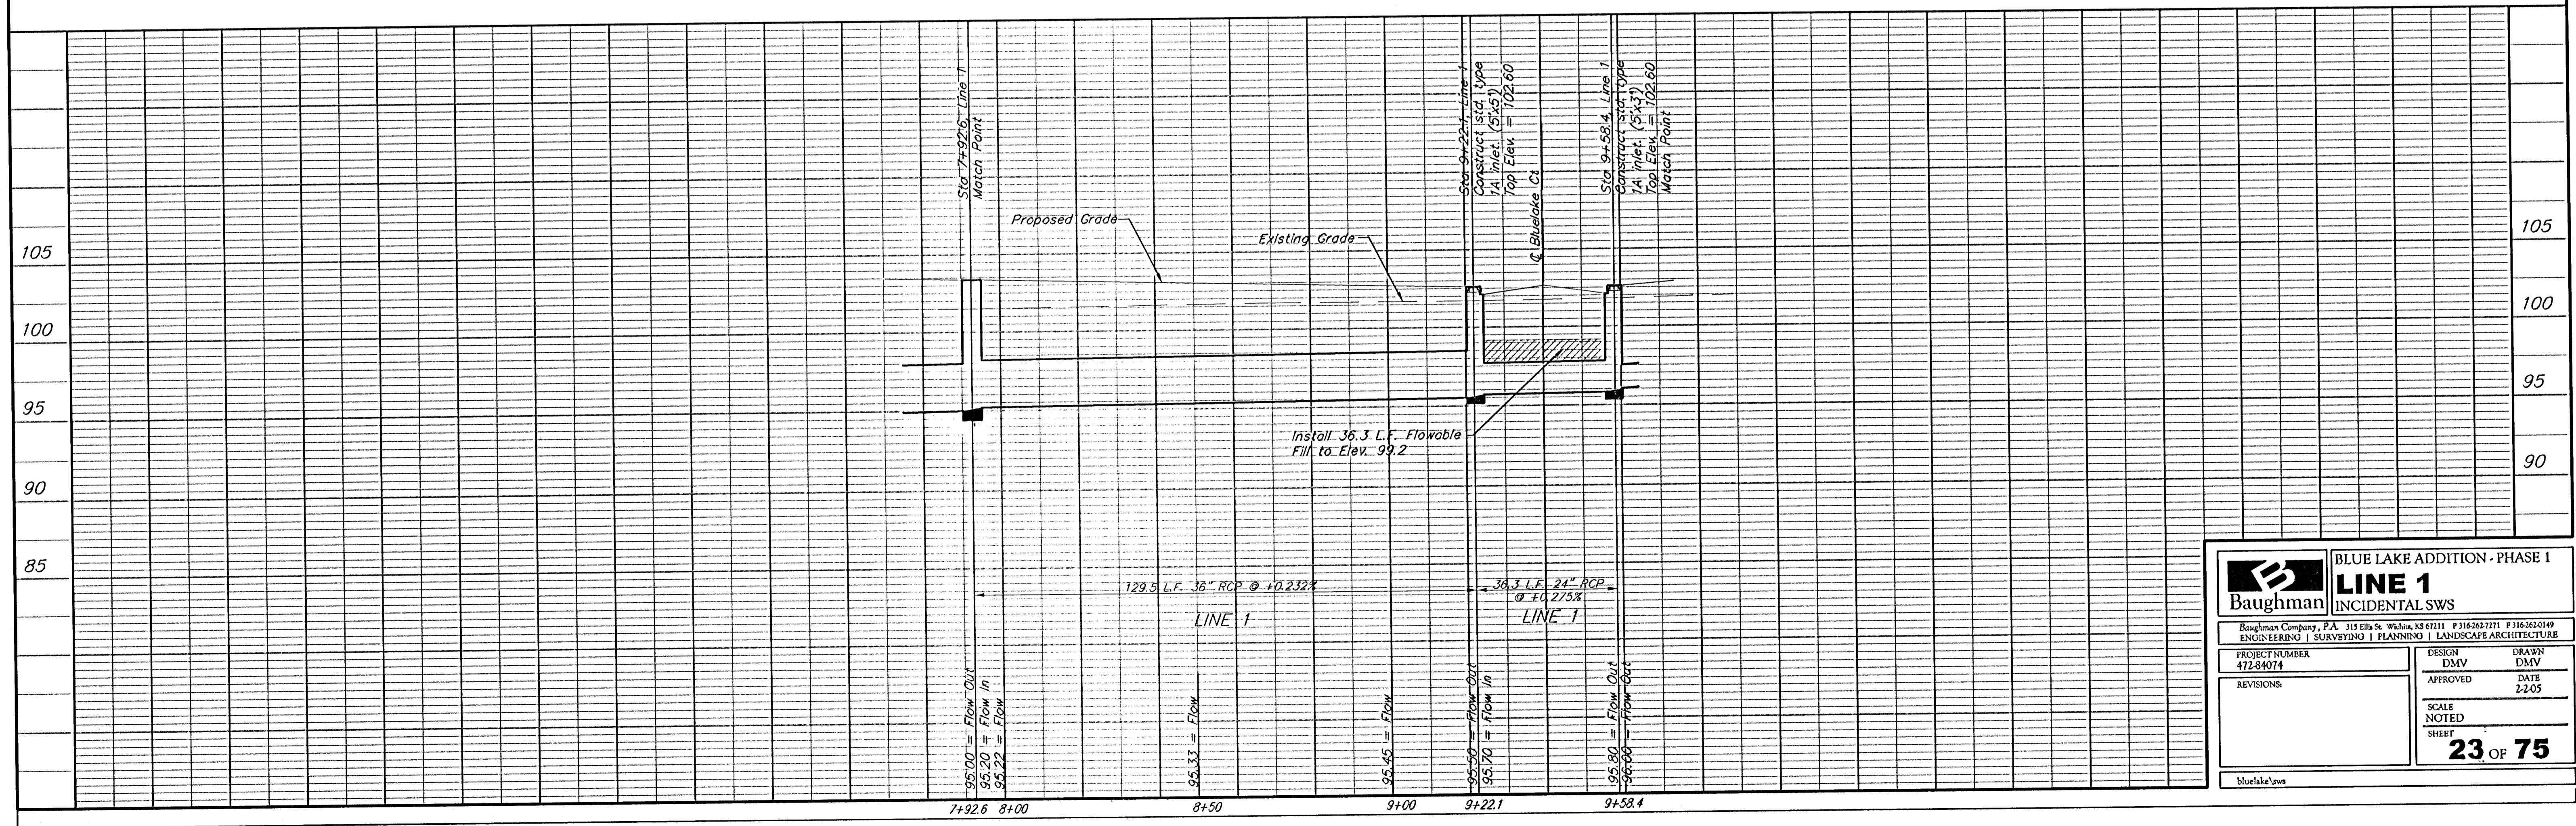

Baughman		BLUE LAKE ADDITION - PHASE 1	
		LINE 1	
		INCIDENTAL SWS	
Baughman Company, P.A. 115 Ellis St. Wichita, KS 67211 P:316.262.7111 F:316.262.0149			
ENGINEERING SURVEYING PLANNING LANDSCAPE ARCHITECTURE			
PROJECT NUMBER 47284074	DESIGN DMV	DRAWN DMV	DATE 2-2-05
REVISIONS:	APPROVED	SCALE NOTED	
		SHEET 23 OF 75	