


Benchmarks:

City of Wichita Benchmark located 41.60' North and 69.00' East of the Centerlines of Hoover and MacArthur (39th St. South)


Elevation = 121.22 (City Datum)

City of Wichita Benchmark located at East end of Bridge over the Big Ditch on MacArthur in the West bound lane.

Elevation = 116.52 (City Datum)

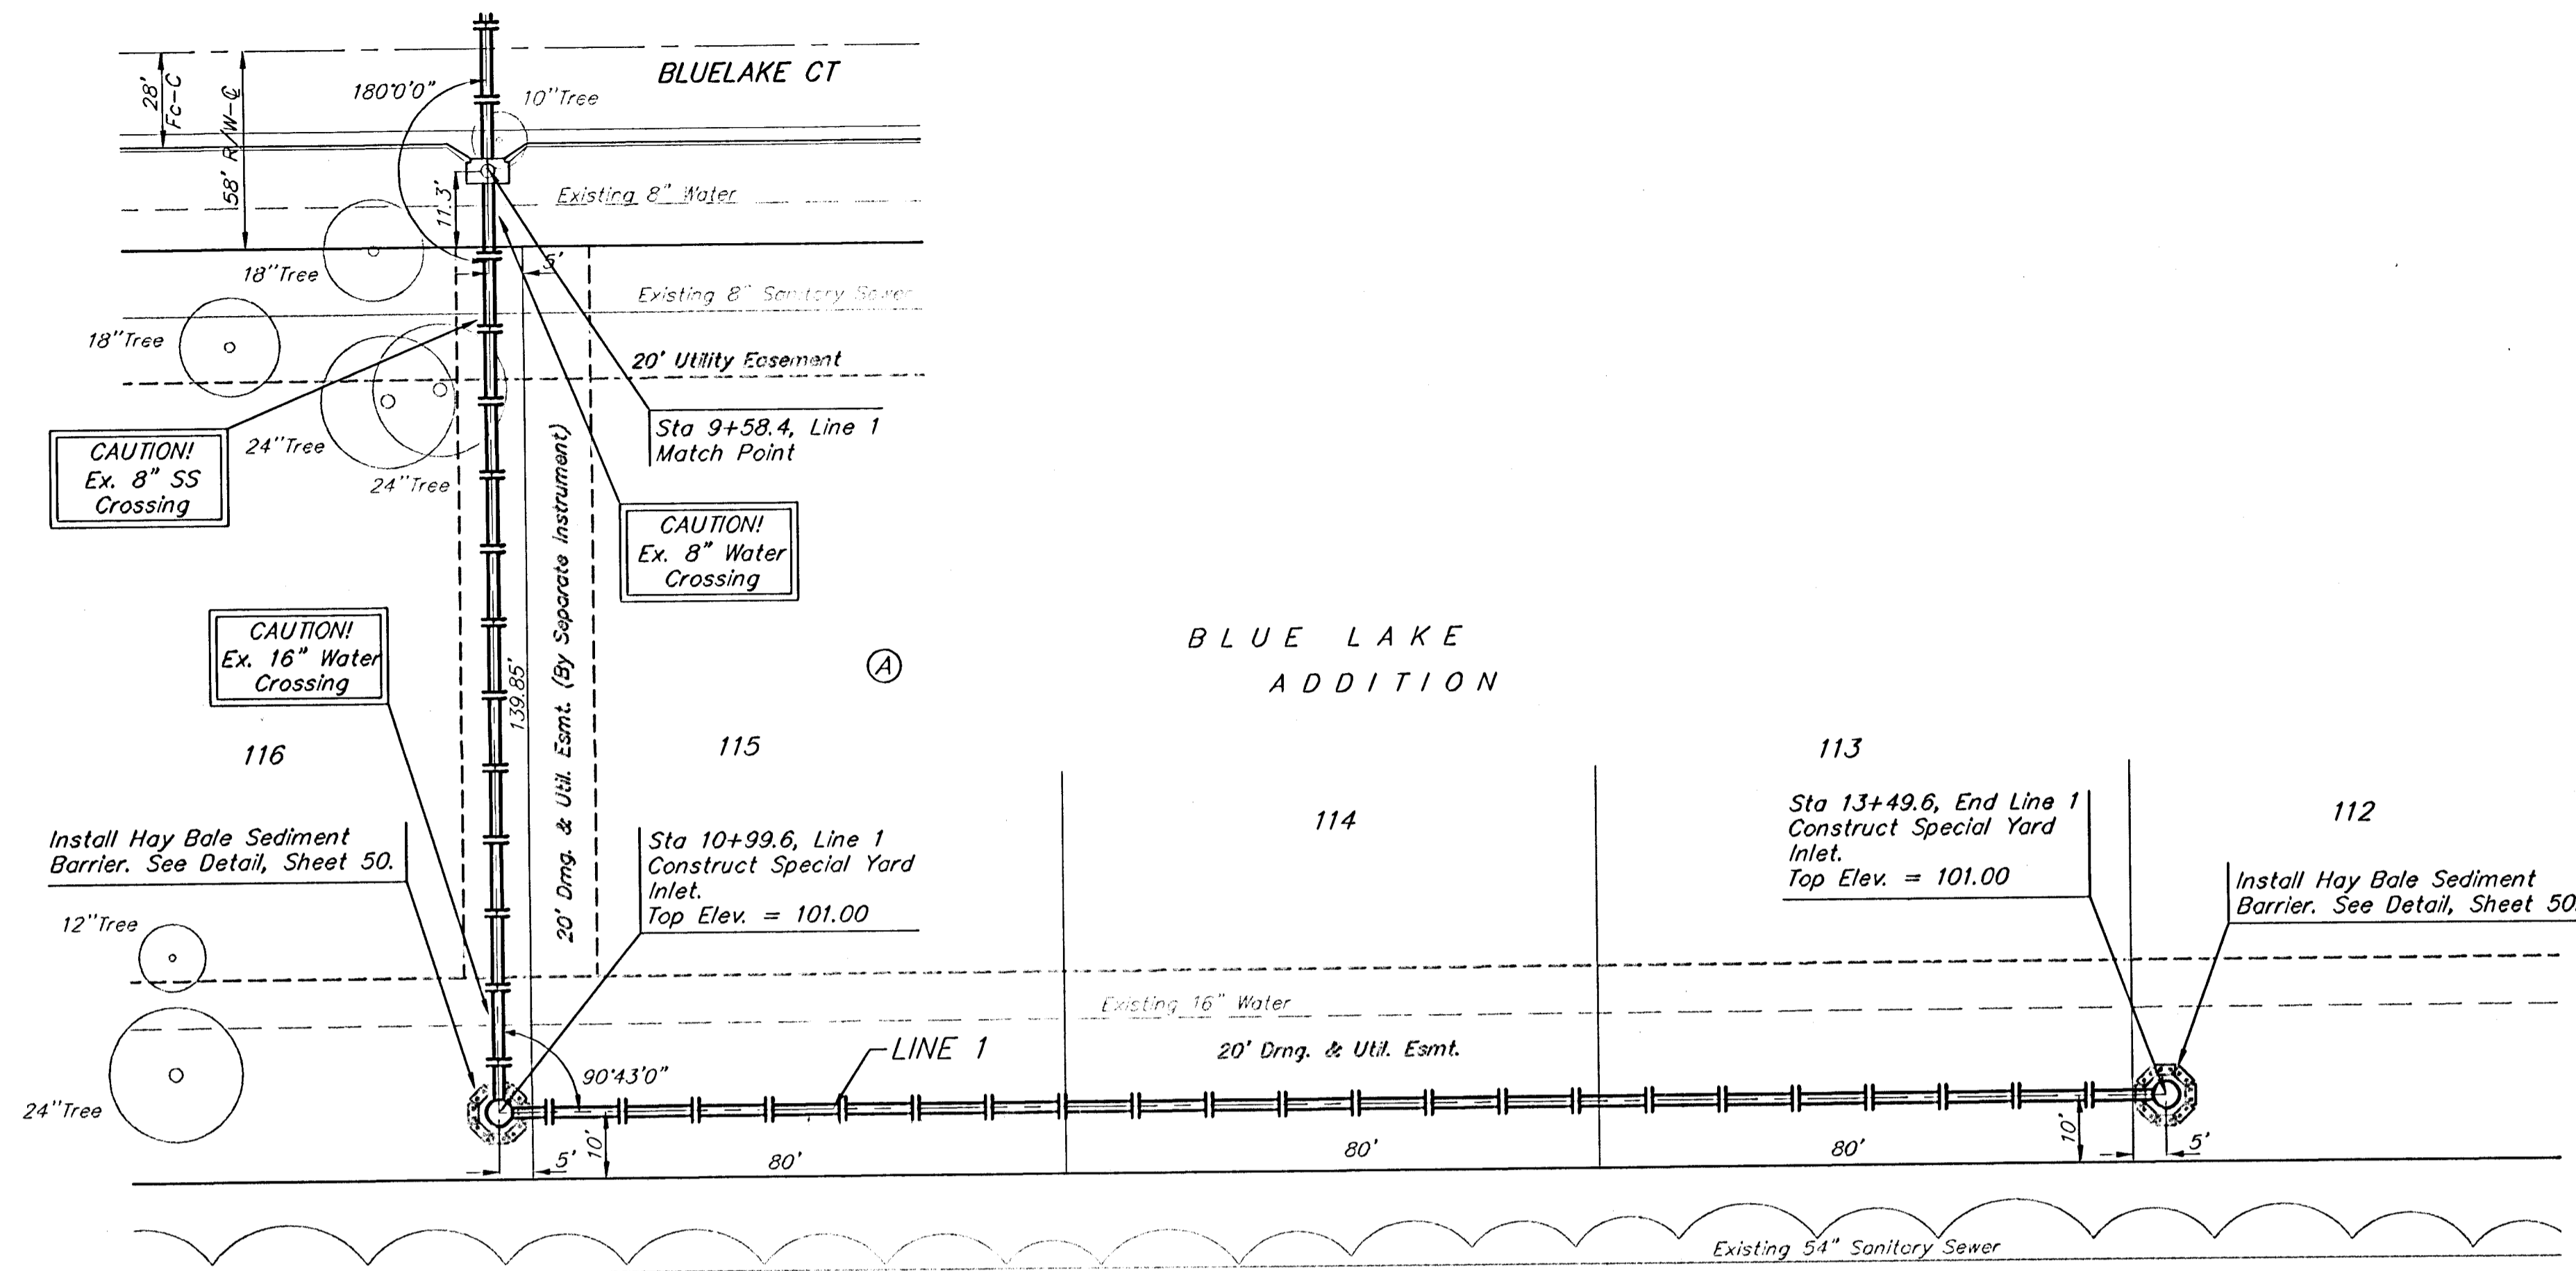

Note: Contractor shall Remove Trees only as Necessary to Construct Sanitary Sewer Line. Cost of Tree Removal shall be Included in Bid Item "Site Clearing and Restoration."

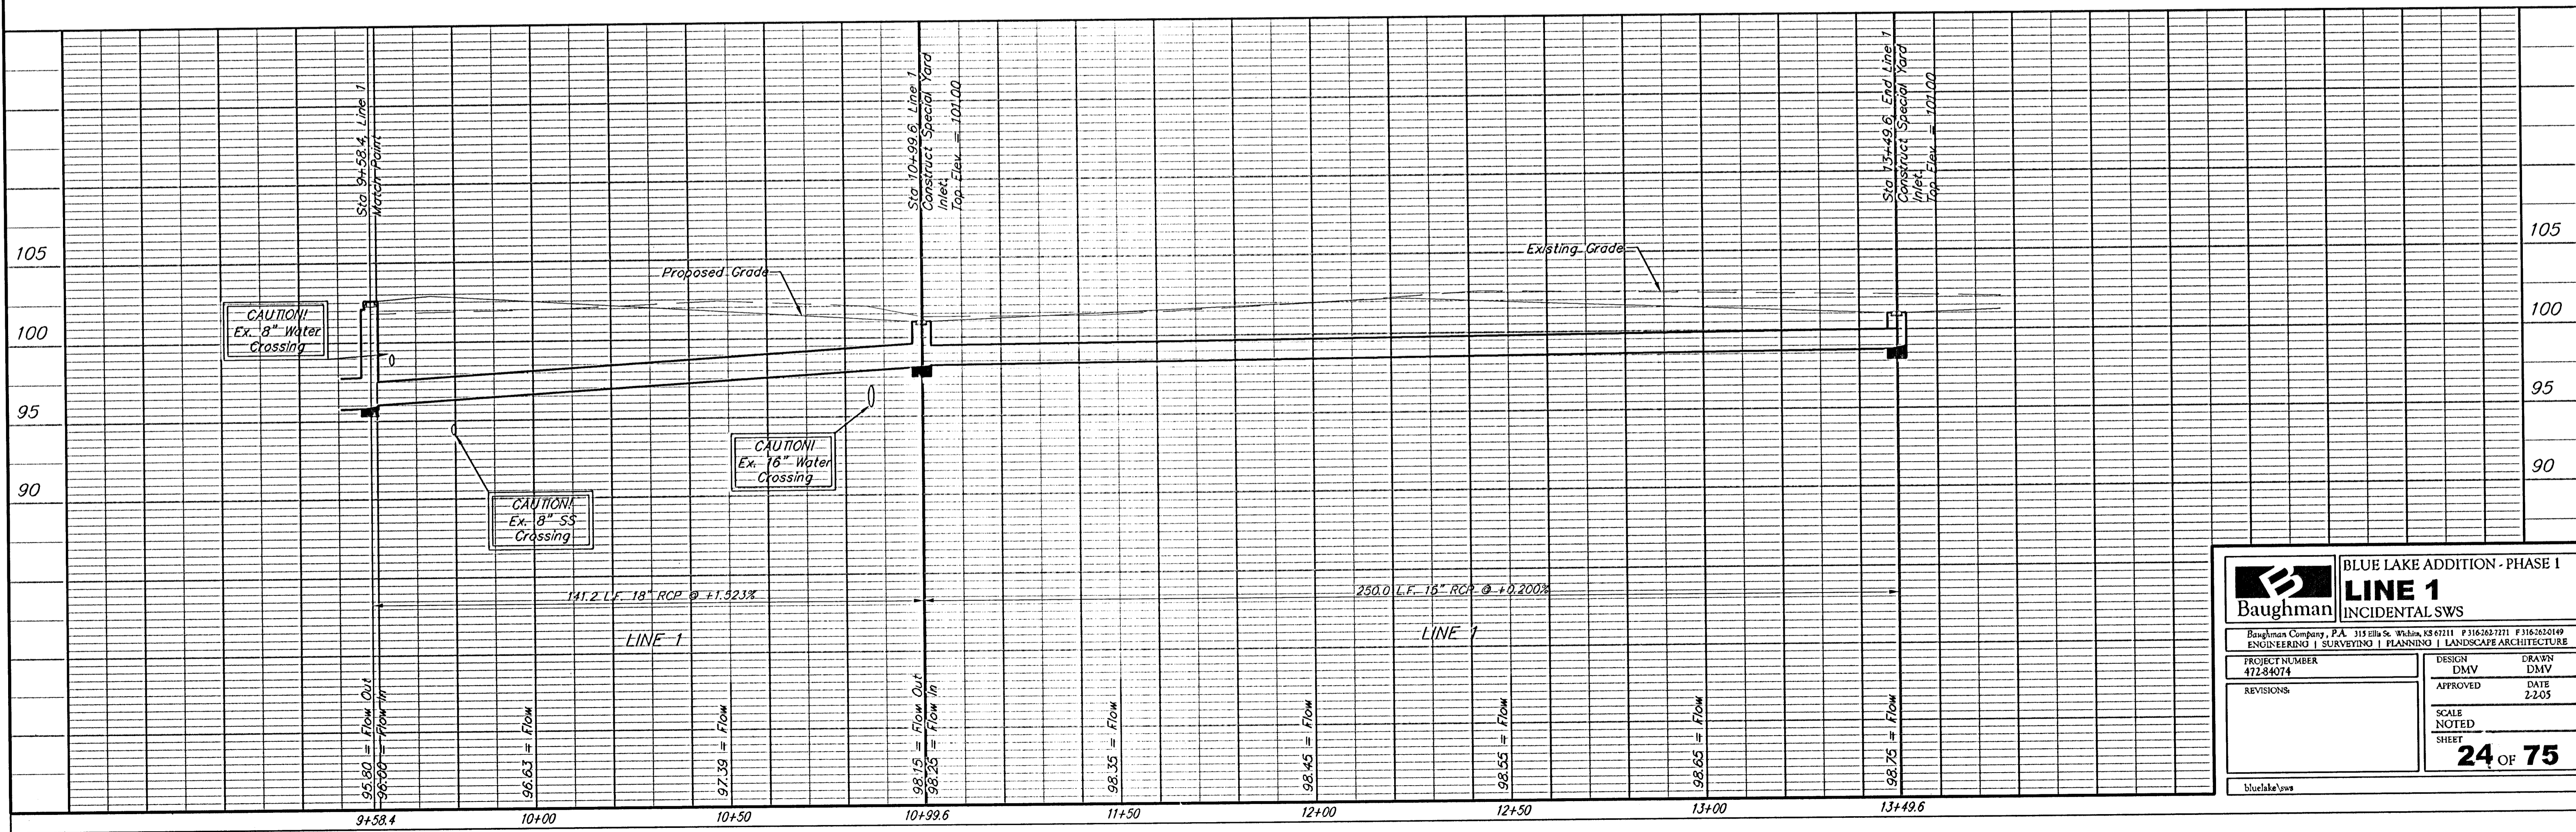

		BLUE LAKE ADDITION - PHASE 1	
		LINE 1	
INCIDENTAL SWS		Baughman Company, P.A. 313 6th St. Wichita, KS 67211 P 316-262-7111 F 316-262-0149 ENGINEERING SURVEYING PLANNING LANDSCAPE ARCHITECTURE	
PROJECT NUMBER 472-84074	DESIGN DMV	DRAWN DMV	DATE 2.2.05
REVISIONS	APPROVED	SCALE NOTED	SHEET 24 OF 75
bluelake@sus			