

Benchmarks:


City of Wichita Benchmark located 41.60' North and 69.00' East of the Centerlines of Hoover and MacArthur (39th St. South)

Elevation = 121.22 (City Datum)

City of Wichita Benchmark located at East end of Bridge over the Big Ditch on MacArthur in the West bound lane.


Elevation = 116.52 (City Datum)

BLUE LAKE ADDITION

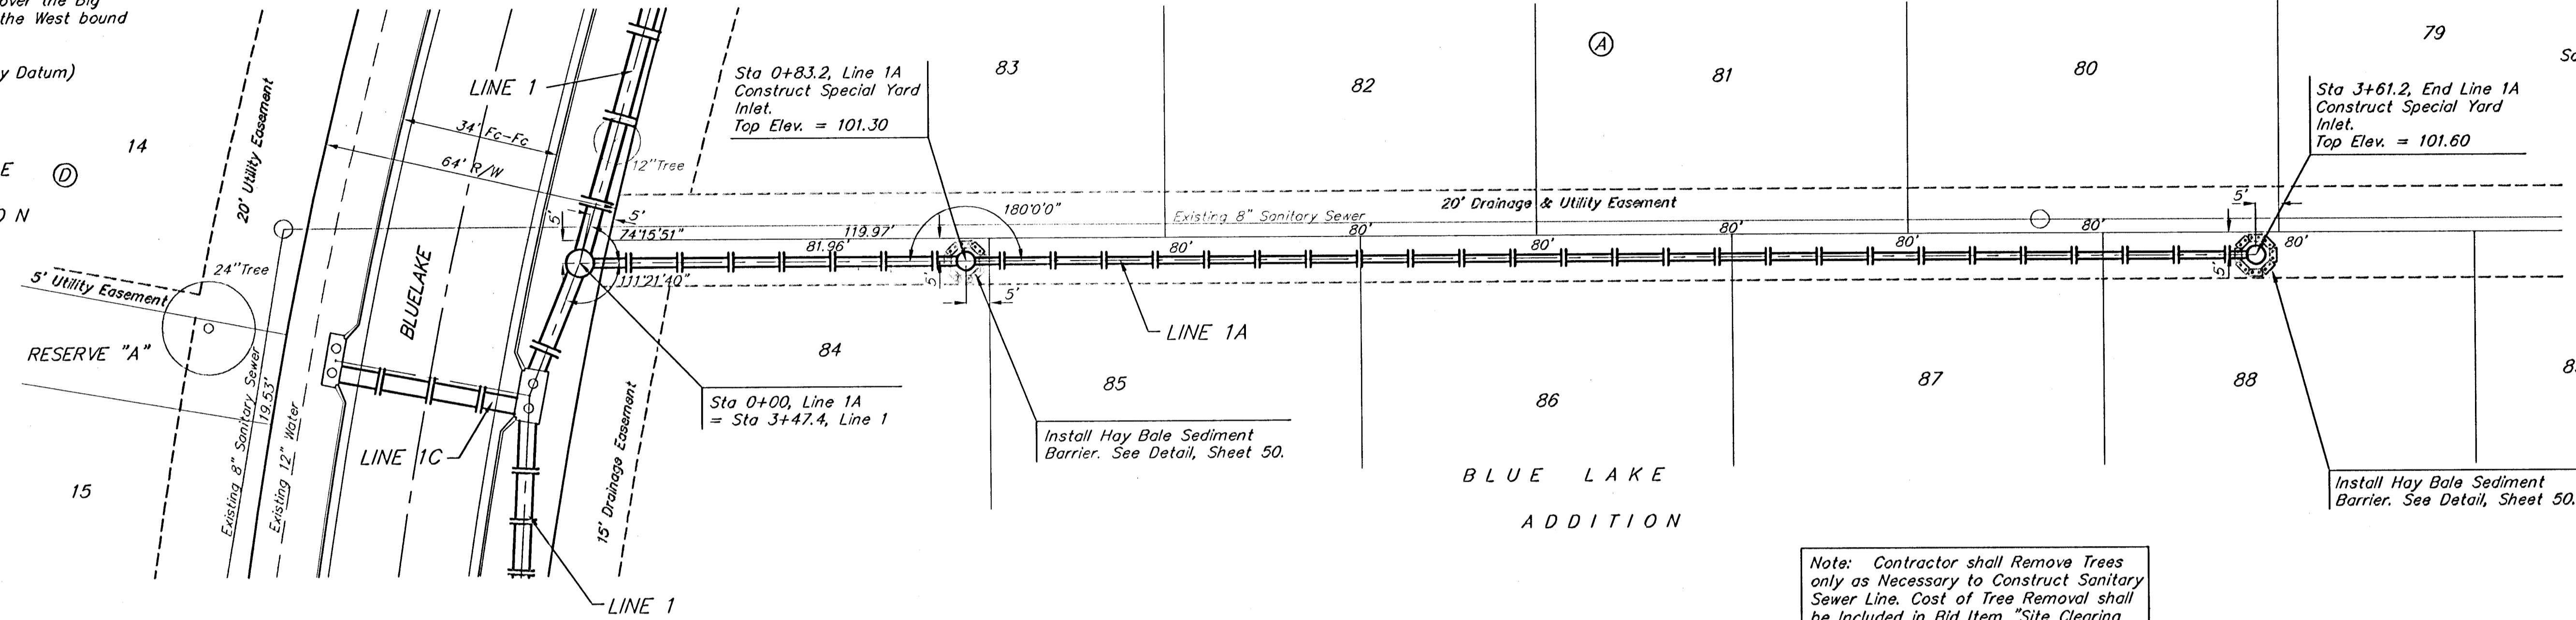

Scale: 1" = 20' Horizontal
1" = 5' Vertical
● = Iron

Note: Contractor shall Remove Trees only as Necessary to Construct Sanitary Sewer Line. Cost of Tree Removal shall be Included in Bid Item "Site Clearing and Restoration."

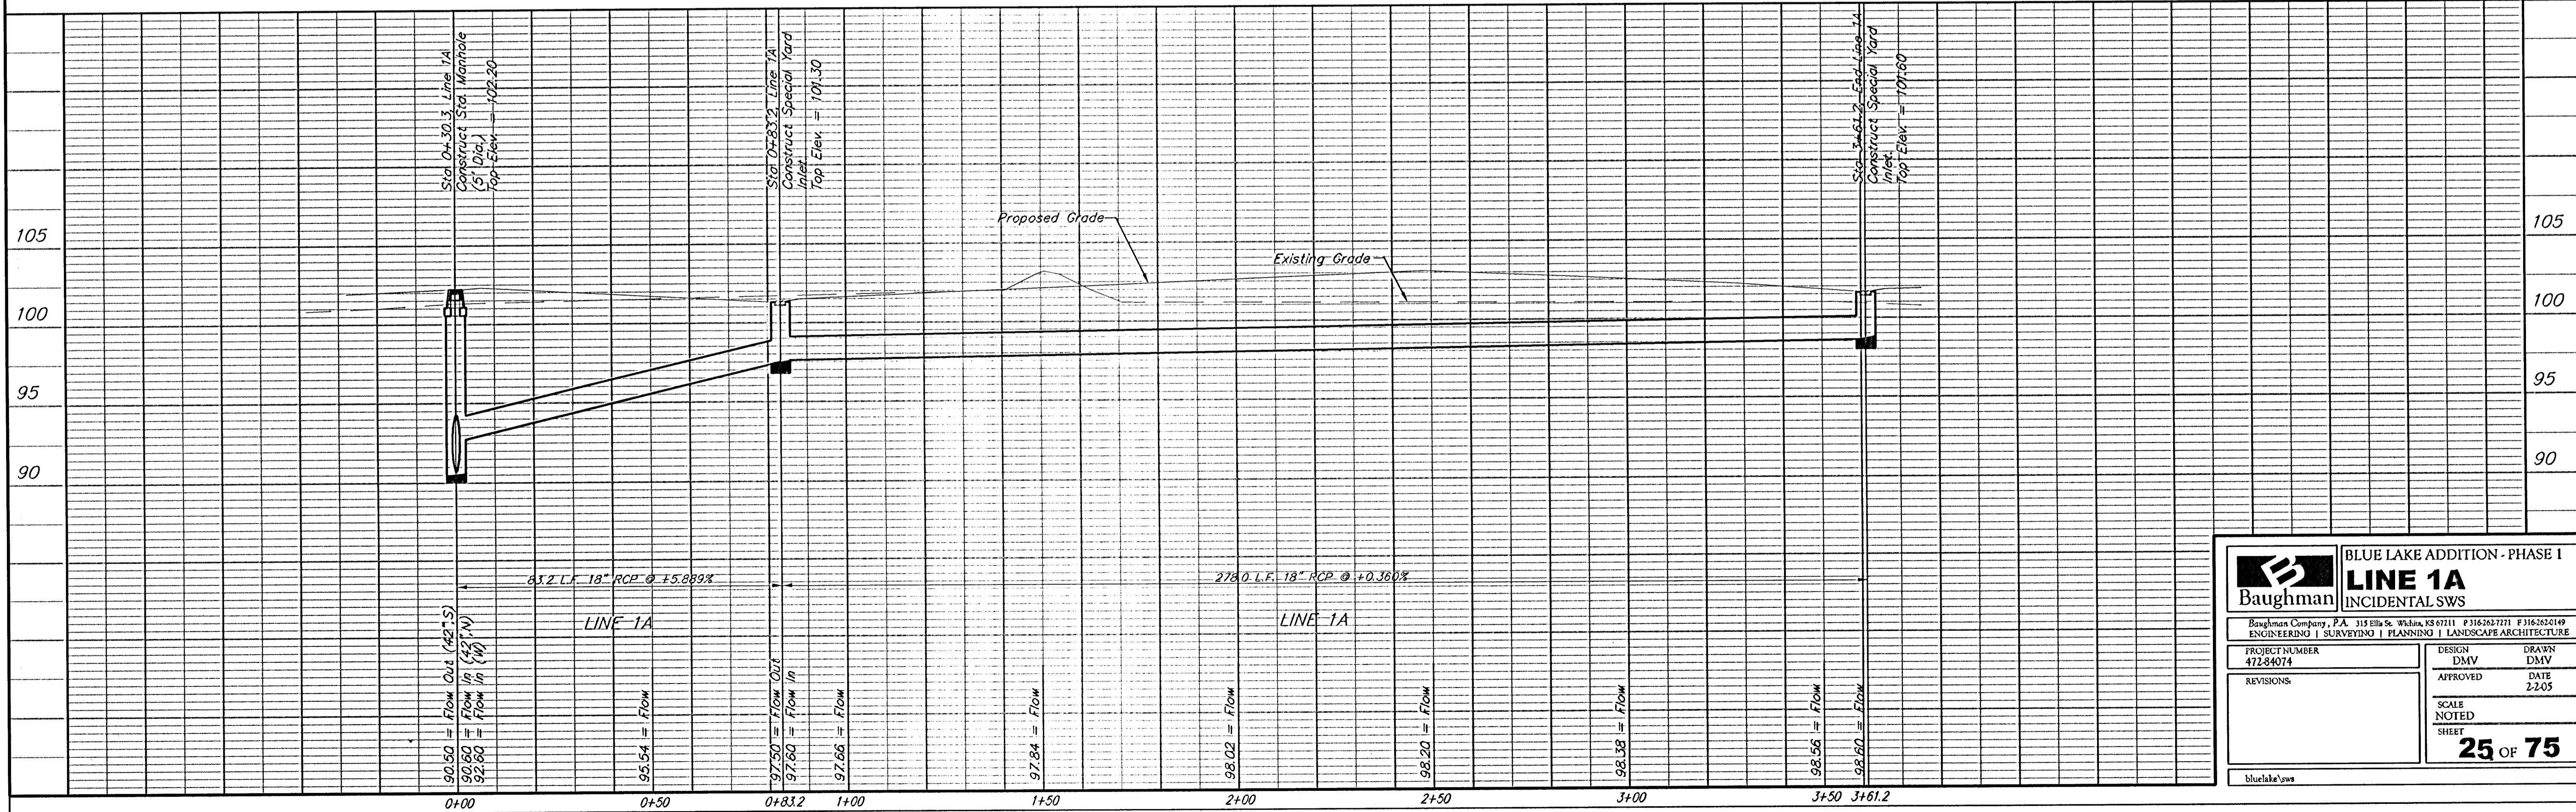

Baughman		BLUE LAKE ADDITION - PHASE I	
LINE 1A		INCIDENTAL SWS	
Baughman Company, P.A. 315 11th St. Wichita, KS 67211 P316262771 F3162625149 ENGINEERING SURVEYING PLANNING LANDSCAPE ARCHITECTURE			
PROJECT NUMBER 47284074	DESIGN DMV	DRAWN DMV	DATE 2-205
REVISIONS:	APPROVED	SCALE NOTED	SHEET 25 OF 75
bluelake.sws			