

Benchmarks:

City of Wichita Benchmark located 41.60' North and 69.00' East of the Centerlines of Hoover and MacArthur (39th St. South)



Elevation = 121.22 (City Datum)

City of Wichita Benchmark located at East end of Bridge over the Big Ditch on MacArthur in the West bound lane.

Elevation = 116.52 (City Datum)

Note: Contractor shall Remove Trees only as Necessary to Construct Sanitary Sewer Line. Cost of Tree Removal shall be Included in Bid Item "Site Clearing and Restoration."

Scale: 1" = 20' Horizontal
1" = 5' Vertical
● = Iron

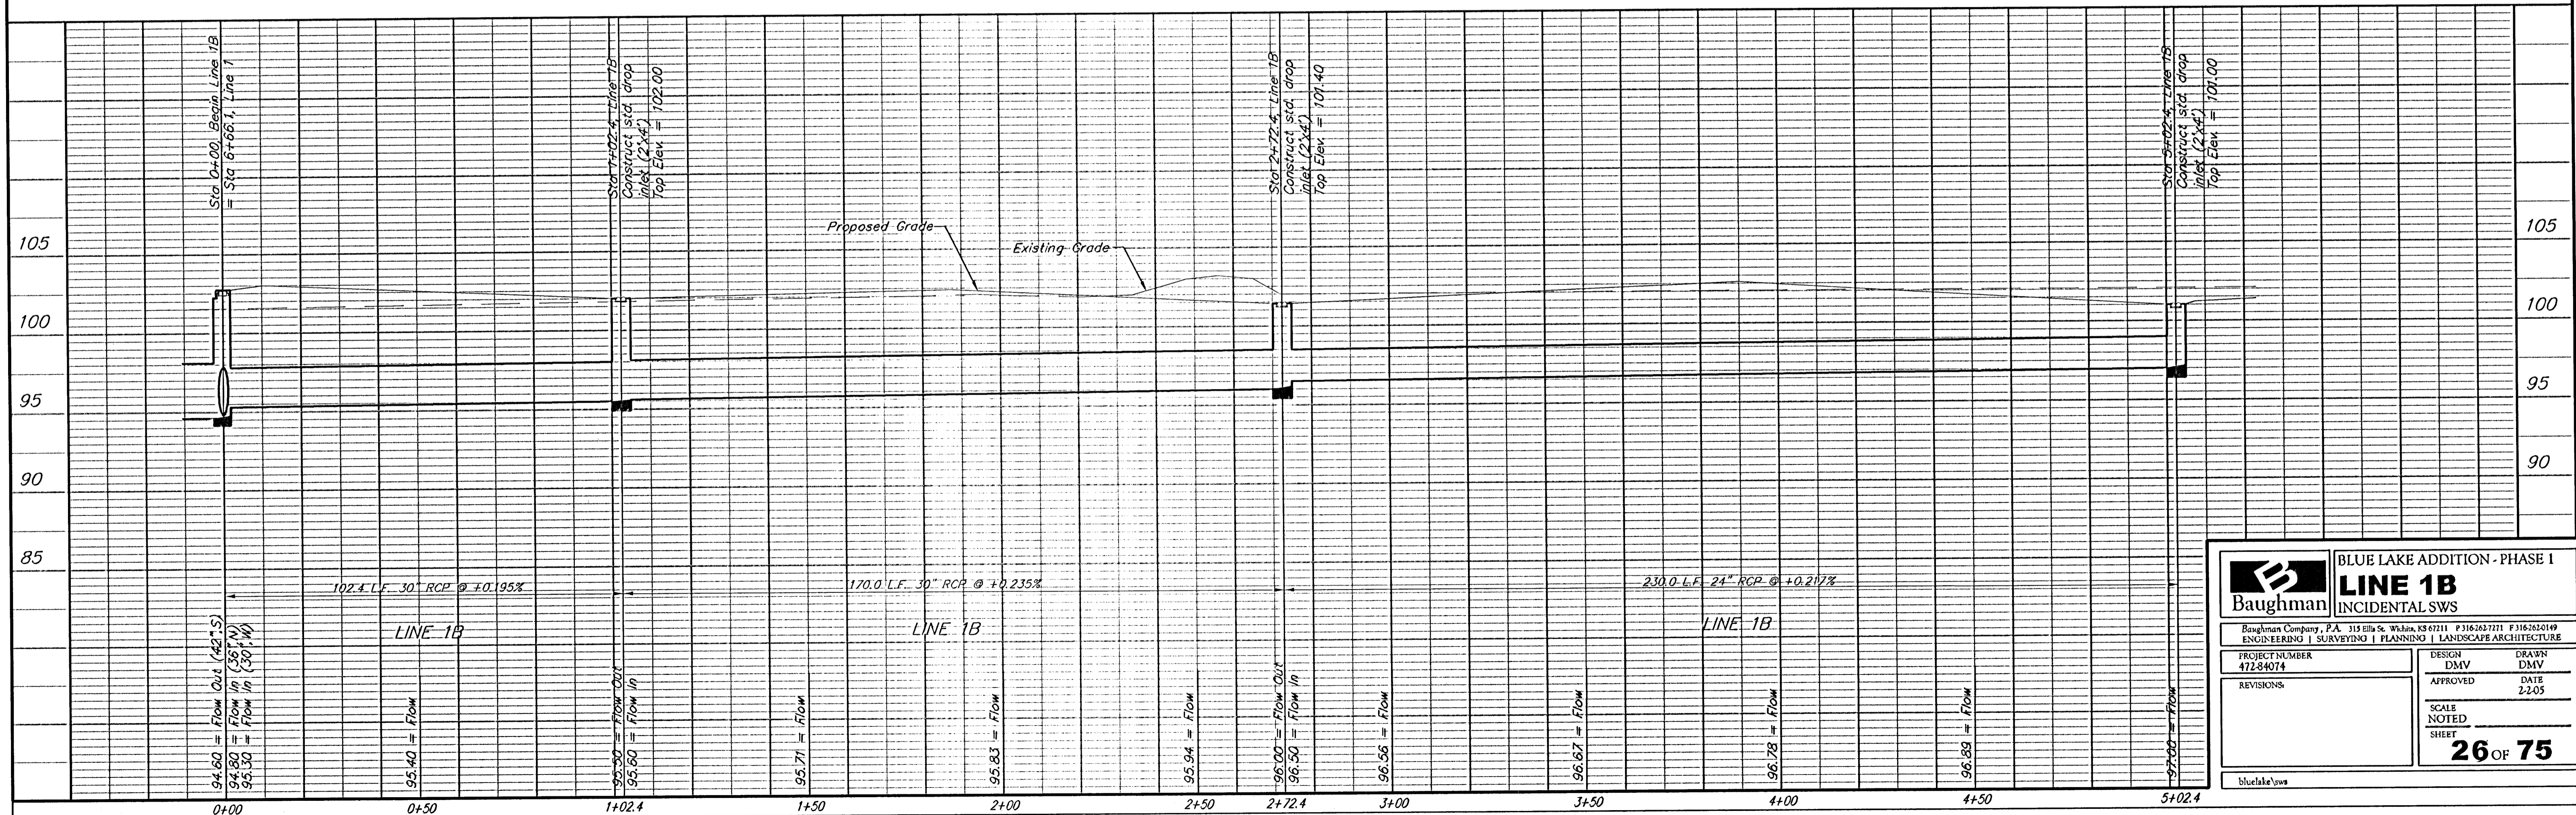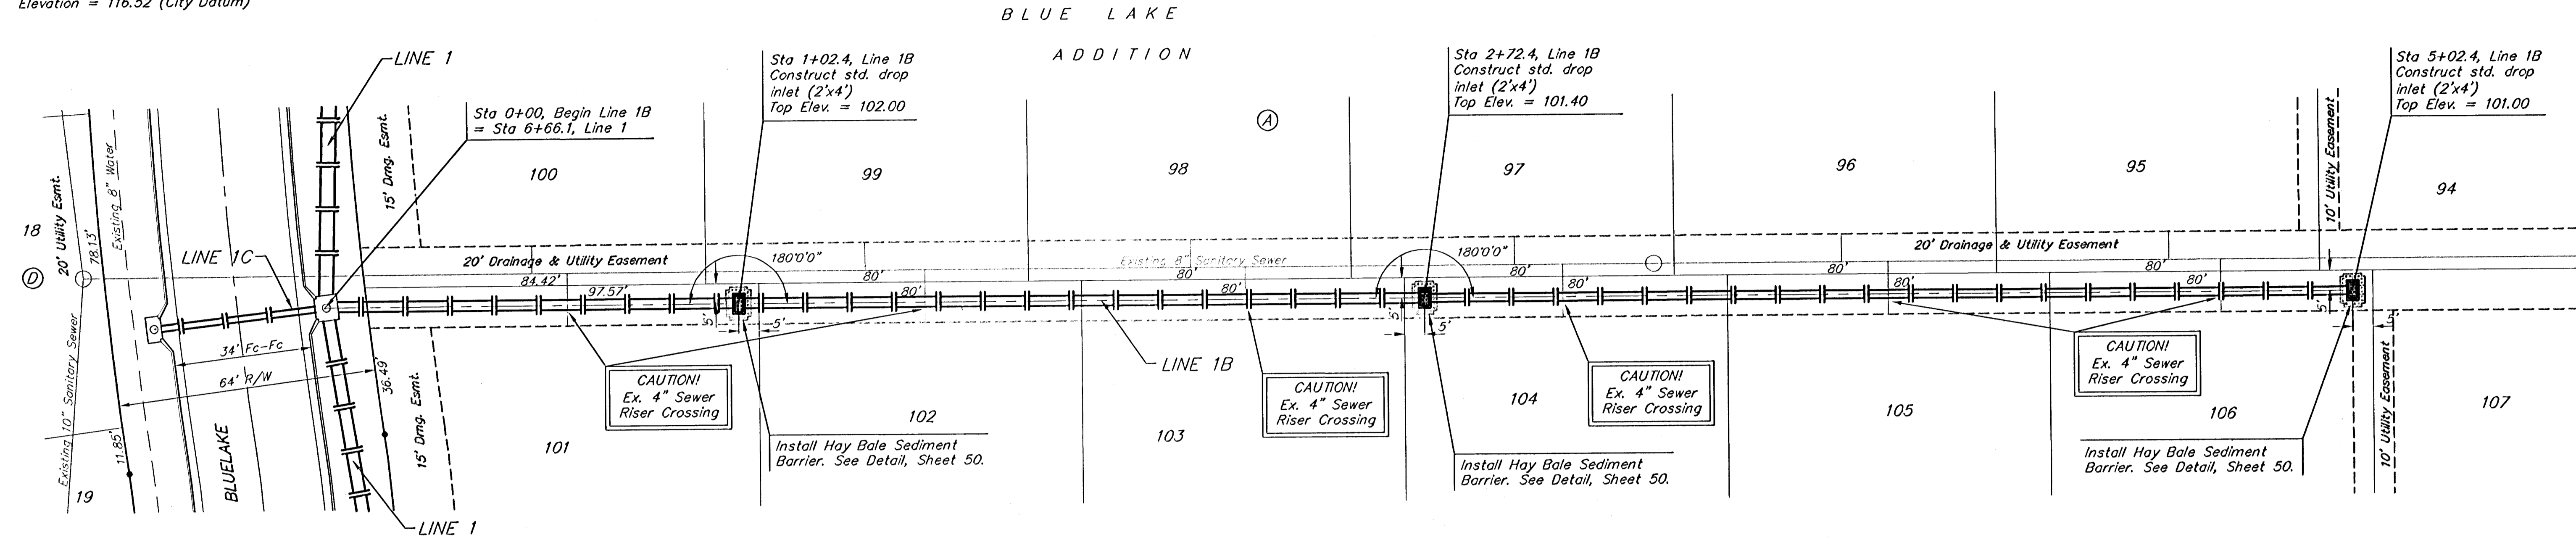

| | |
|--|-------------------------|
| BLUE LAKE ADDITION - PHASE I | |
| LINE 1B | |
| INCIDENTAL SWS | |
| Baughman Company, P.A. 315 8th St. Wichita, KS 67211 P 316-263-7271 F 316-262-0149 | |
| ENGINEERING SURVEYING PLANNING LANDSCAPE ARCHITECTURE | |
| PROJECT NUMBER 47284074 | DESIGN DMV |
| APPROVED | DATE 2-2-05 |
| REVISIONS | SCALE NOTED SHEET |
| 26 OF 75 | |