


**Benchmarks:**

City of Wichita Benchmark located 41.60' North and 69.00' East of the Centerlines of Hoover and MacArthur (39th St. South)


Elevation = 121.22 (City Datum)

City of Wichita Benchmark located at East end of Bridge over the Big Ditch on MacArthur in the West bound lane.



Elevation = 116.52 (City Datum)

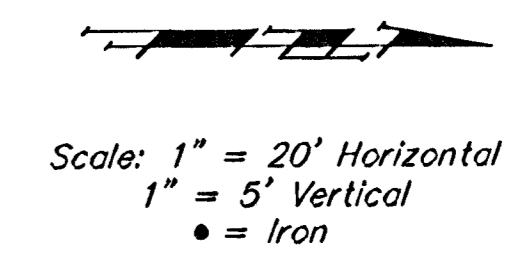

Sta 0+00, Line 2  
Begin Construction of 18" RCP  
w/ RC Headwall and 20.0 S.Y.  
Light Stone Rip-Rap.

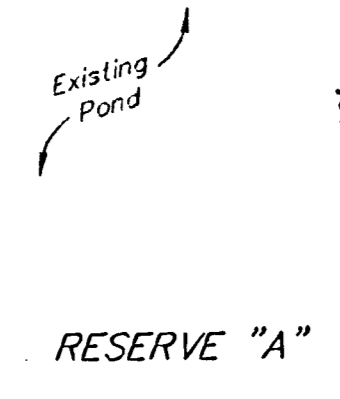

Note: Contractor shall Remove Trees only as Necessary to Construct Sanitary Sewer Line. Cost of Tree Removal shall be Included in Bid Item "Site Clearing and Restoration."

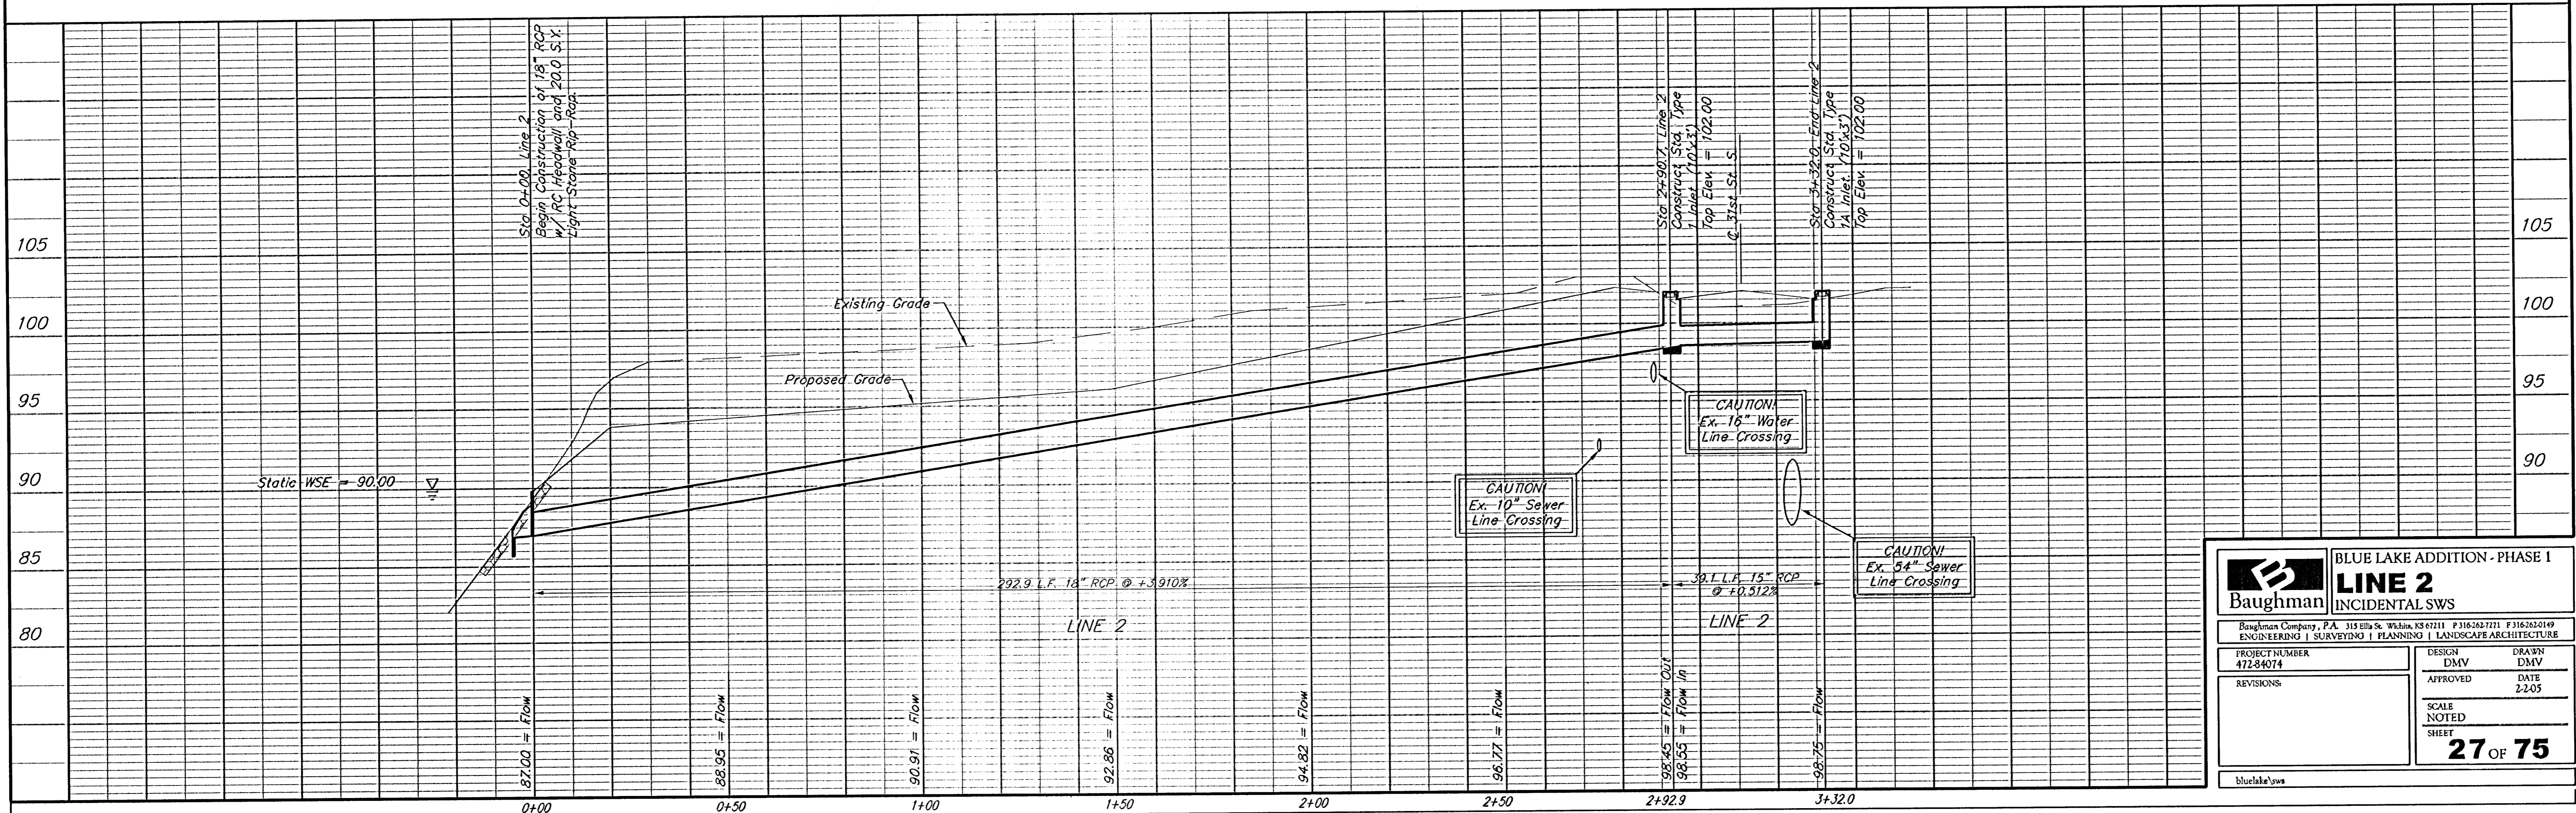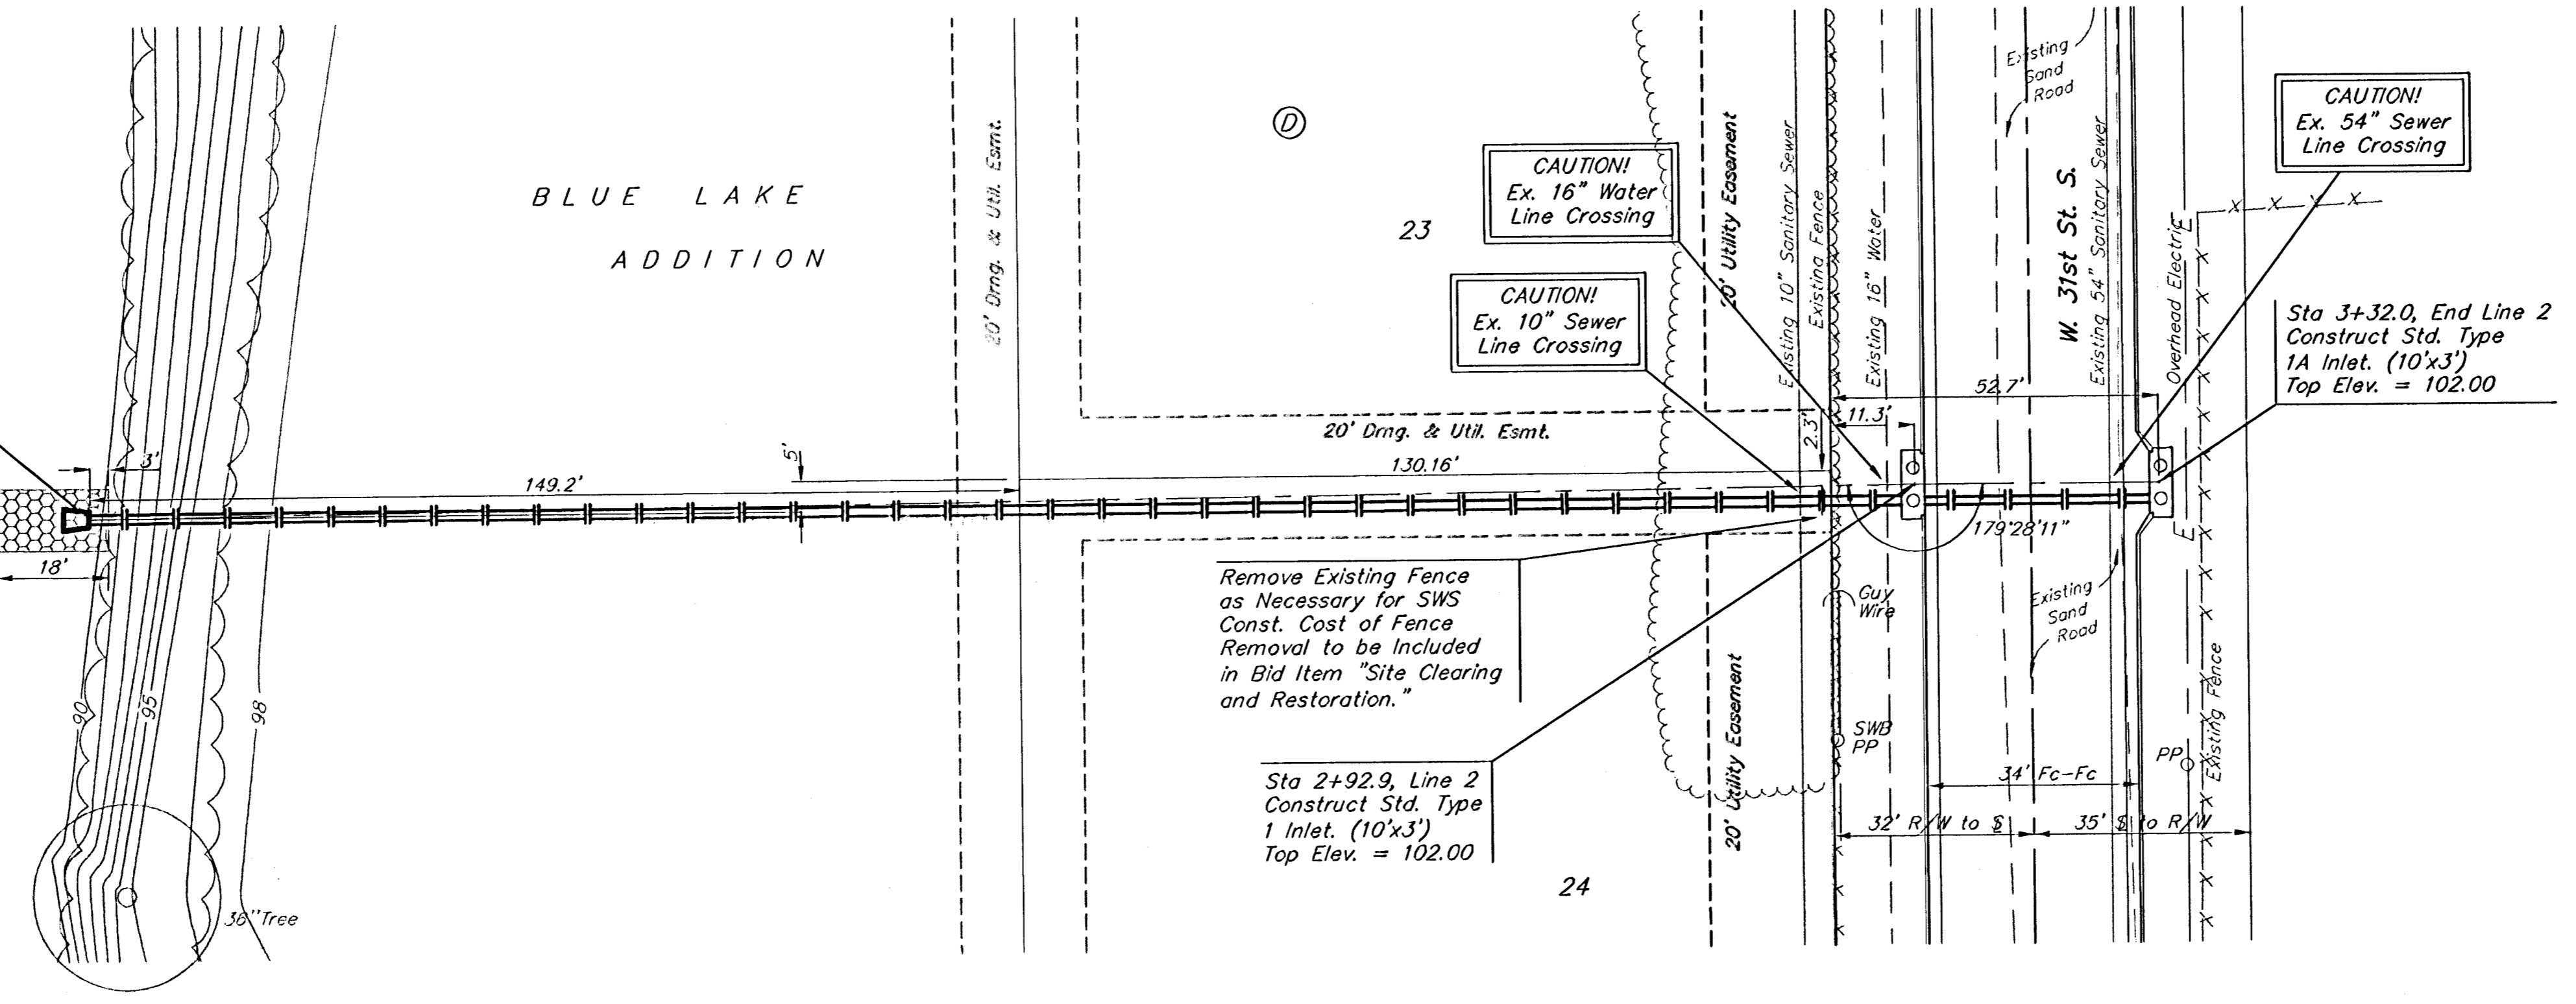

<b>Baughman</b>		BLUE LAKE ADDITION - PHASE 1	
		<b>LINE 2</b>	
		INCIDENTAL SWS	
Baughman Company, P.A. 315 Ellis St. Wichita, KS 67211 P 316-262-7271 F 316-262-0149			
ENGINEERING   SURVEYING   PLANNING   LANDSCAPE ARCHITECTURE			
PROJECT NUMBER 472-84074	DESIGN DMV	DRAWN DMV	DATE 2-205
REVISIONS:	APPROVED	SCALE NOTED	SHEET
			<b>27 OF 75</b>
BlueLakeSWS			