

Benchmarks:

City of Wichita Benchmark located 41.60' North and 69.00' East of the Centerlines of Hoover and MacArthur (39th St. South)




Elevation = 121.22 (City Datum)

City of Wichita Benchmark located at East end of Bridge over the Big Ditch on MacArthur in the West bound lane.

Elevation = 116.52 (City Datum)

Note: Contractor shall Remove Trees only as Necessary to Construct Sanitary Sewer Line. Cost of Tree Removal shall be Included in Bid Item "Site Clearing and Restoration."

INTERSTATE 235

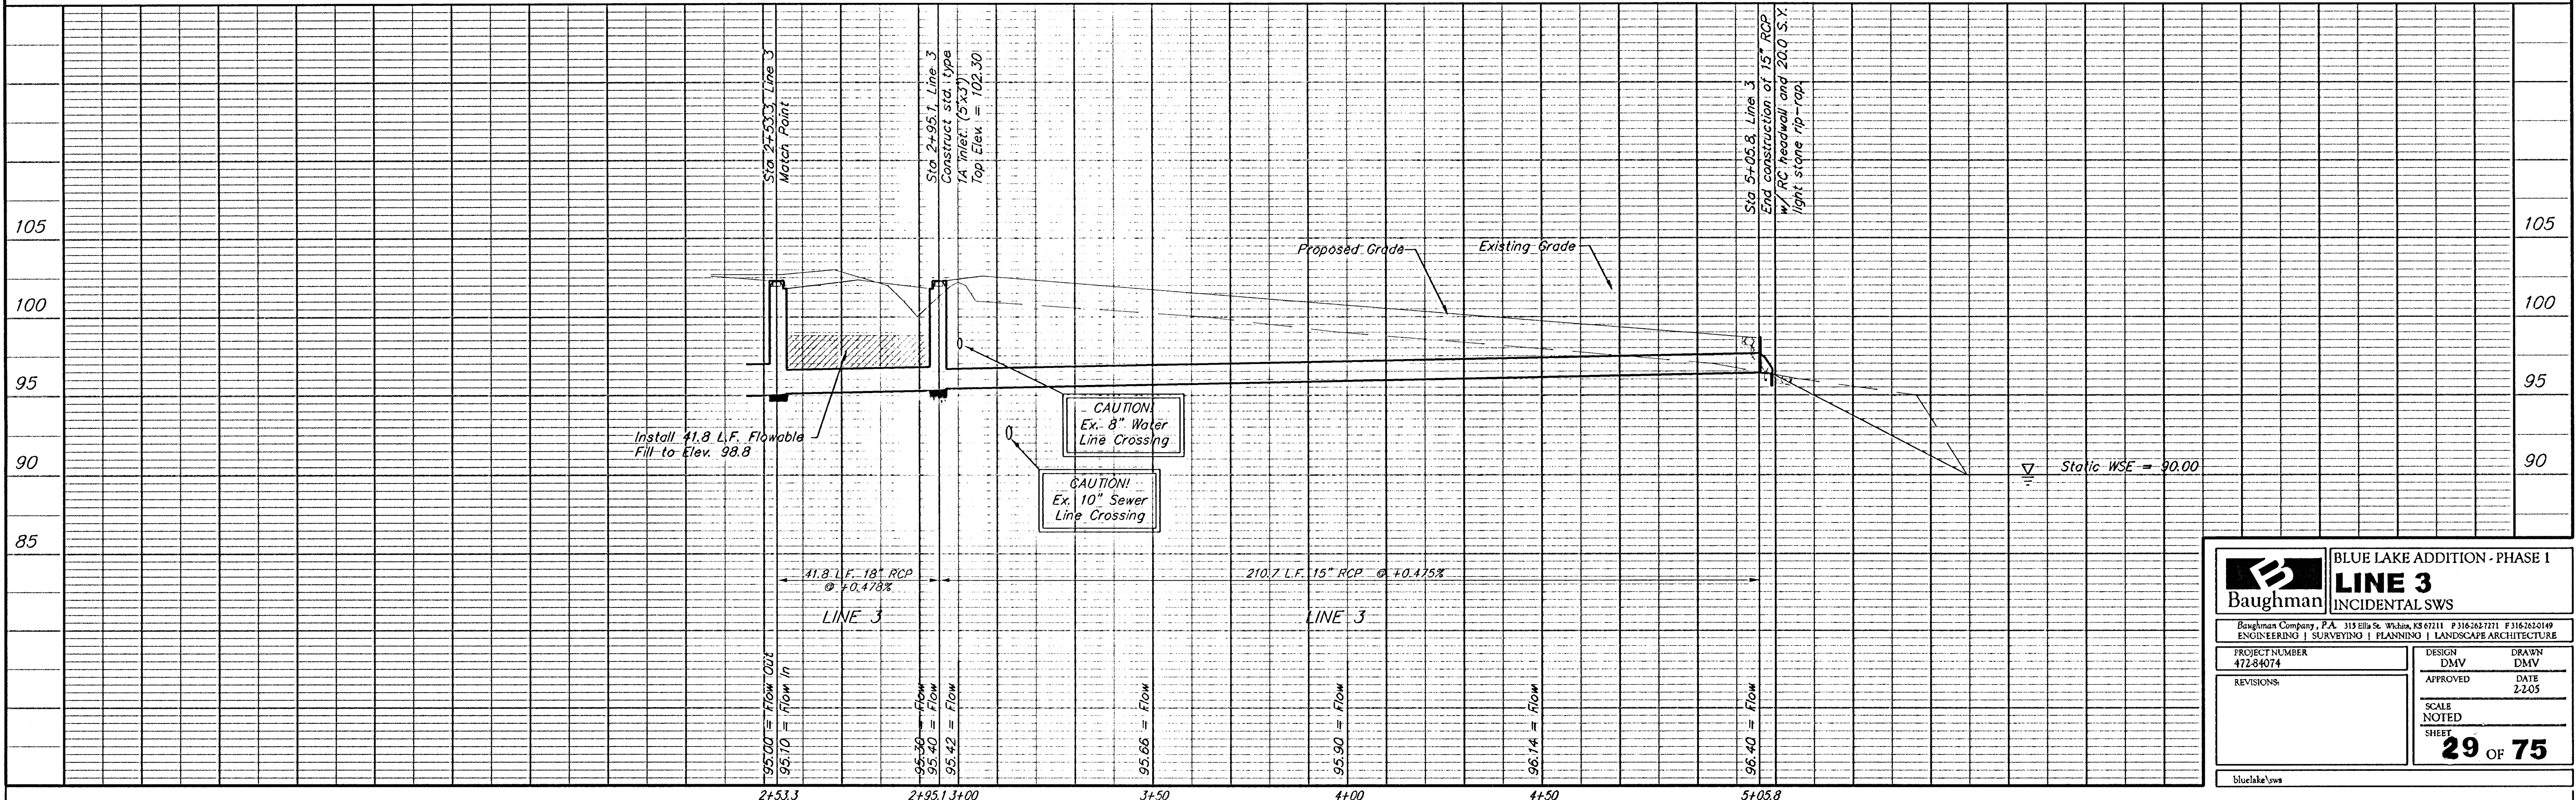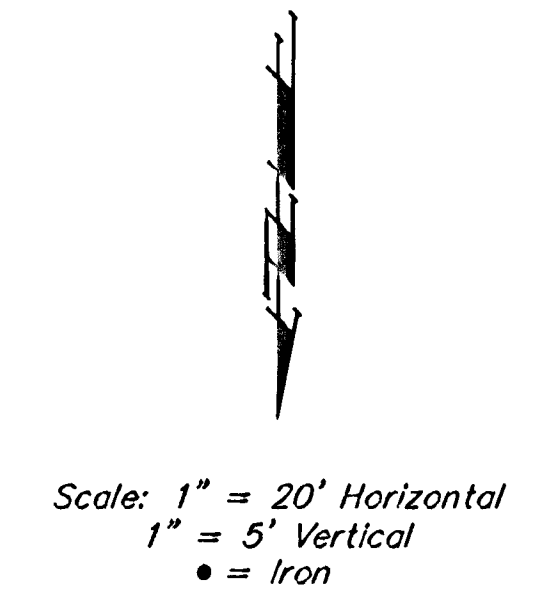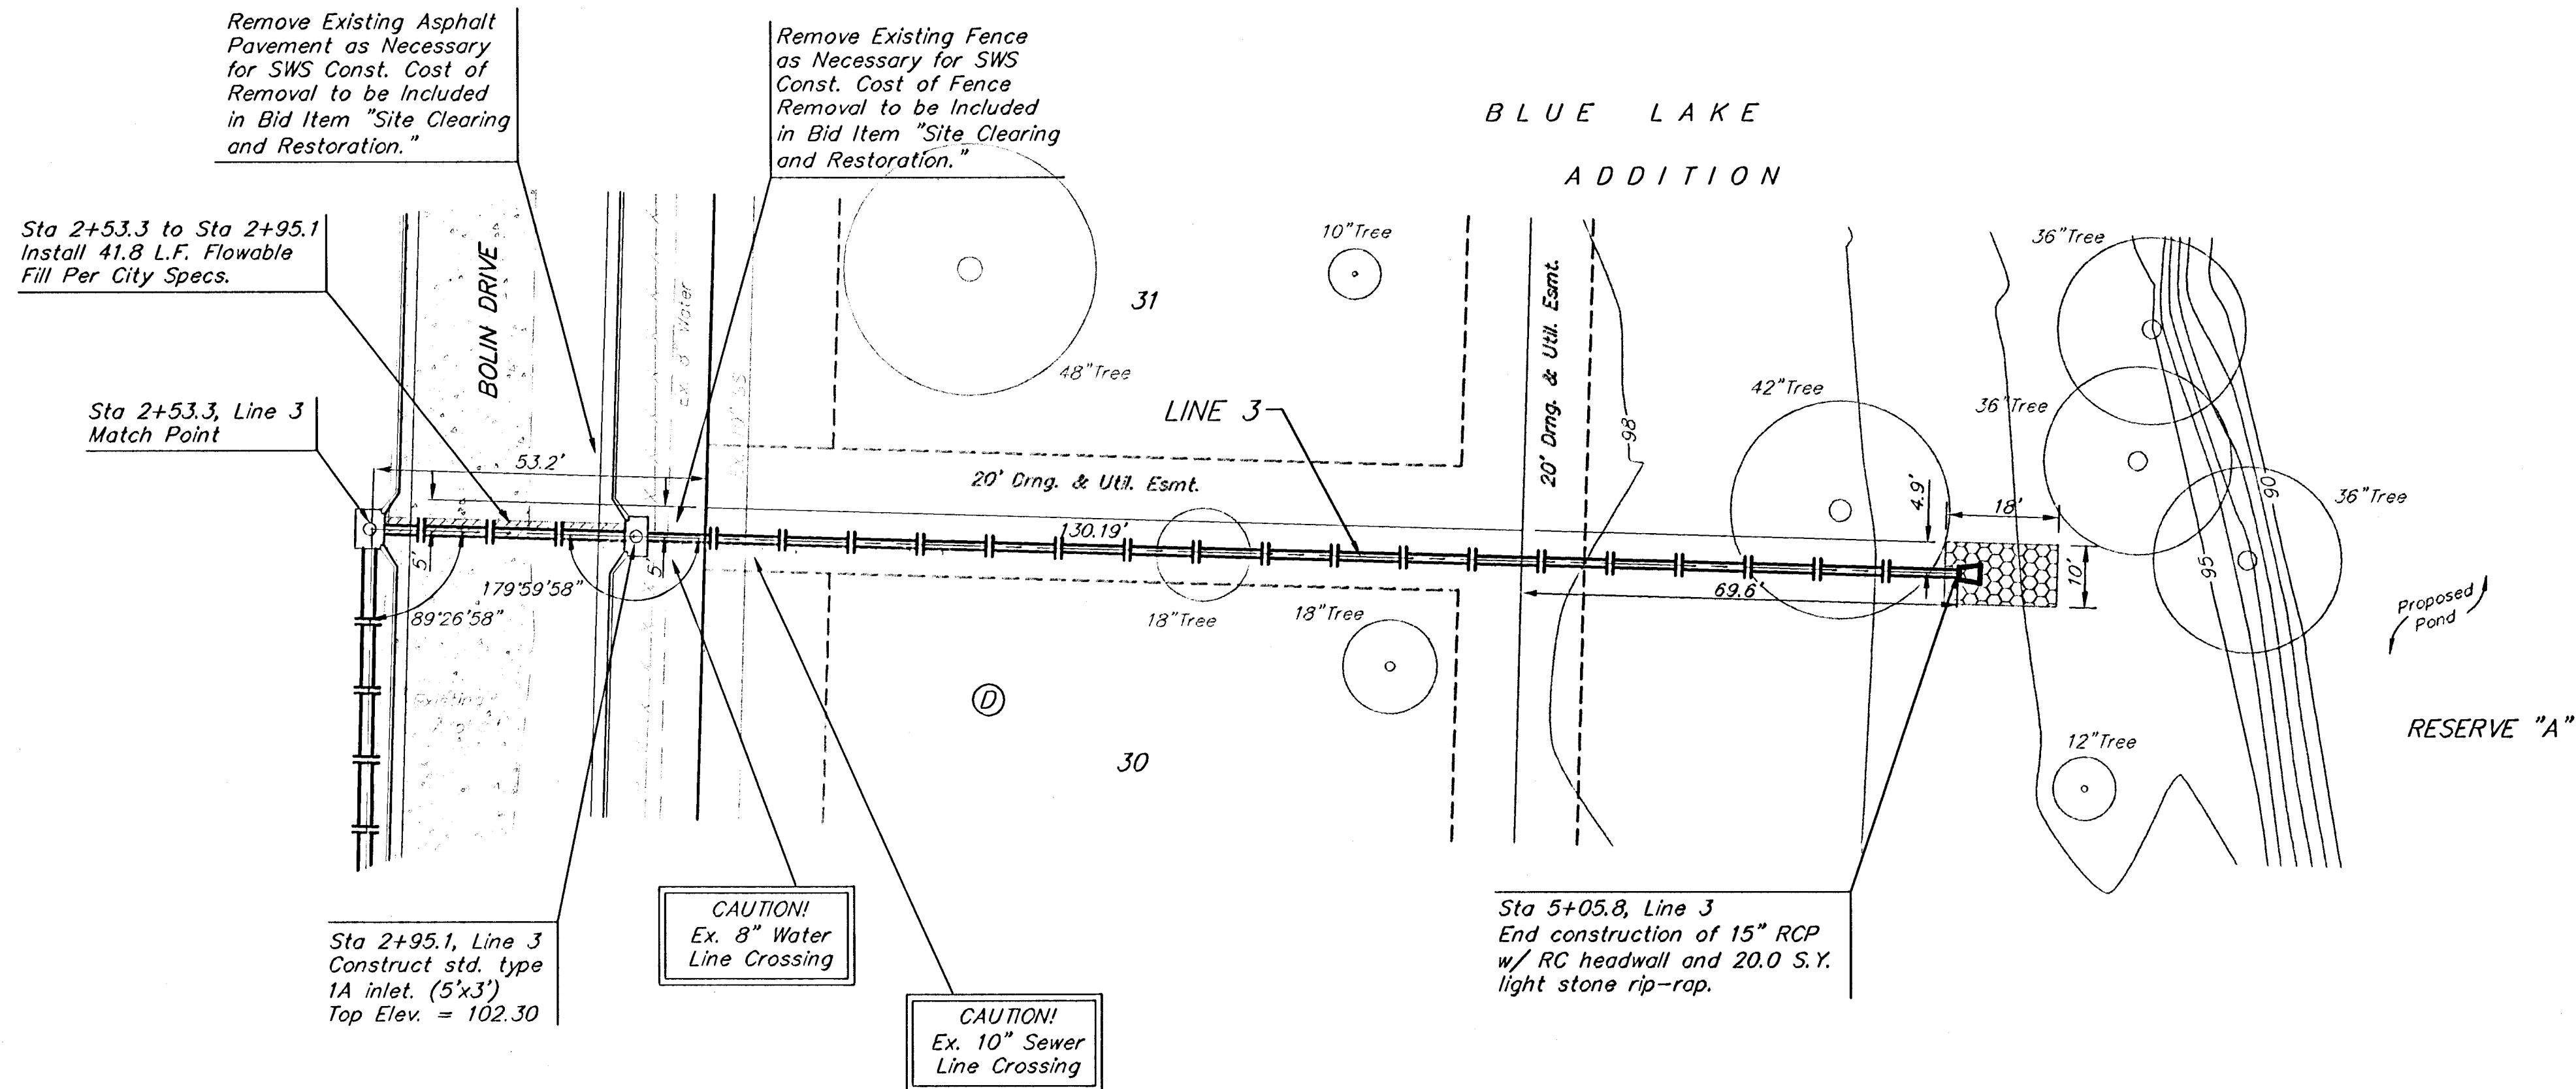

		BLUE LAKE ADDITION - PHASE I	
		LINE 3	
INCIDENTAL SWS		Baughman Company, P.A. 315 Ellis St. Wichita, KS 67211 P 316.262.7771 F 316.262.0149	
ENGINEERING SURVEYING PLANNING LANDSCAPE ARCHITECTURE		PROJECT NUMBER	
472-84074		DESIGN	
REVISIONS:		DMV	
		APPROVED	
		DATE	
		2-205	
		SCALE	
		NOTED	
		SHEET	
		29 OF 75	
bluelake.sws			