



Benchmarks:
 City of Wichita Benchmark located 41.60' North and 69.00' East of the Centerlines of Hoover and MacArthur (39th St. South)
 Elevation = 121.22 (City Datum)

City of Wichita Benchmark located at East end of Bridge over the Big Ditch on MacArthur in the West bound lane.
 Elevation = 116.52 (City Datum)

Scale: 1" = 20' Horizontal
 1" = 5' Vertical
 • = Iron

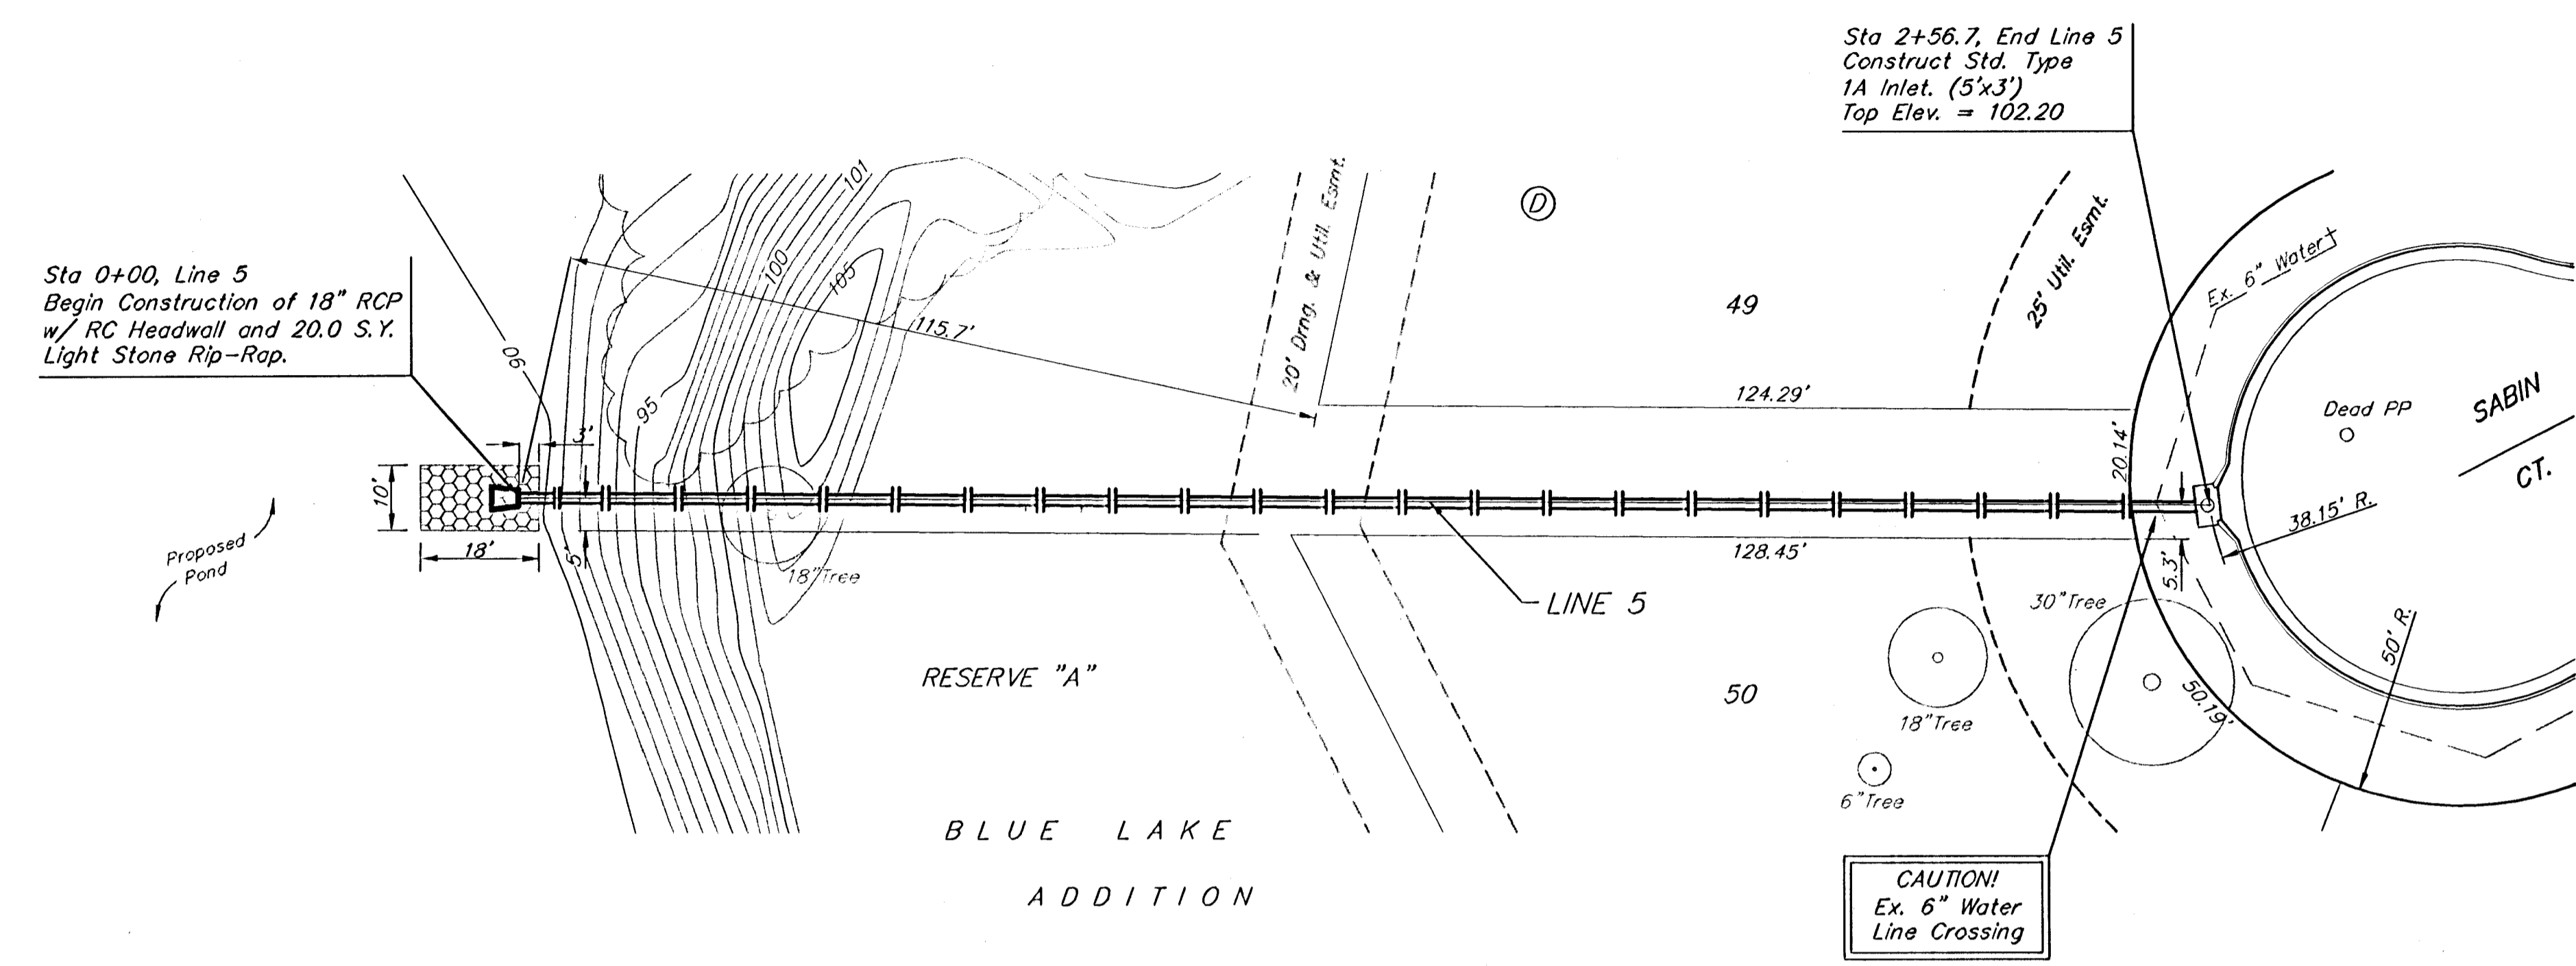

Note: Contractor shall Remove Trees only as Necessary to Construct Sanitary Sewer Line. Cost of Tree Removal shall be Included in Bid Item "Site Clearing and Restoration."

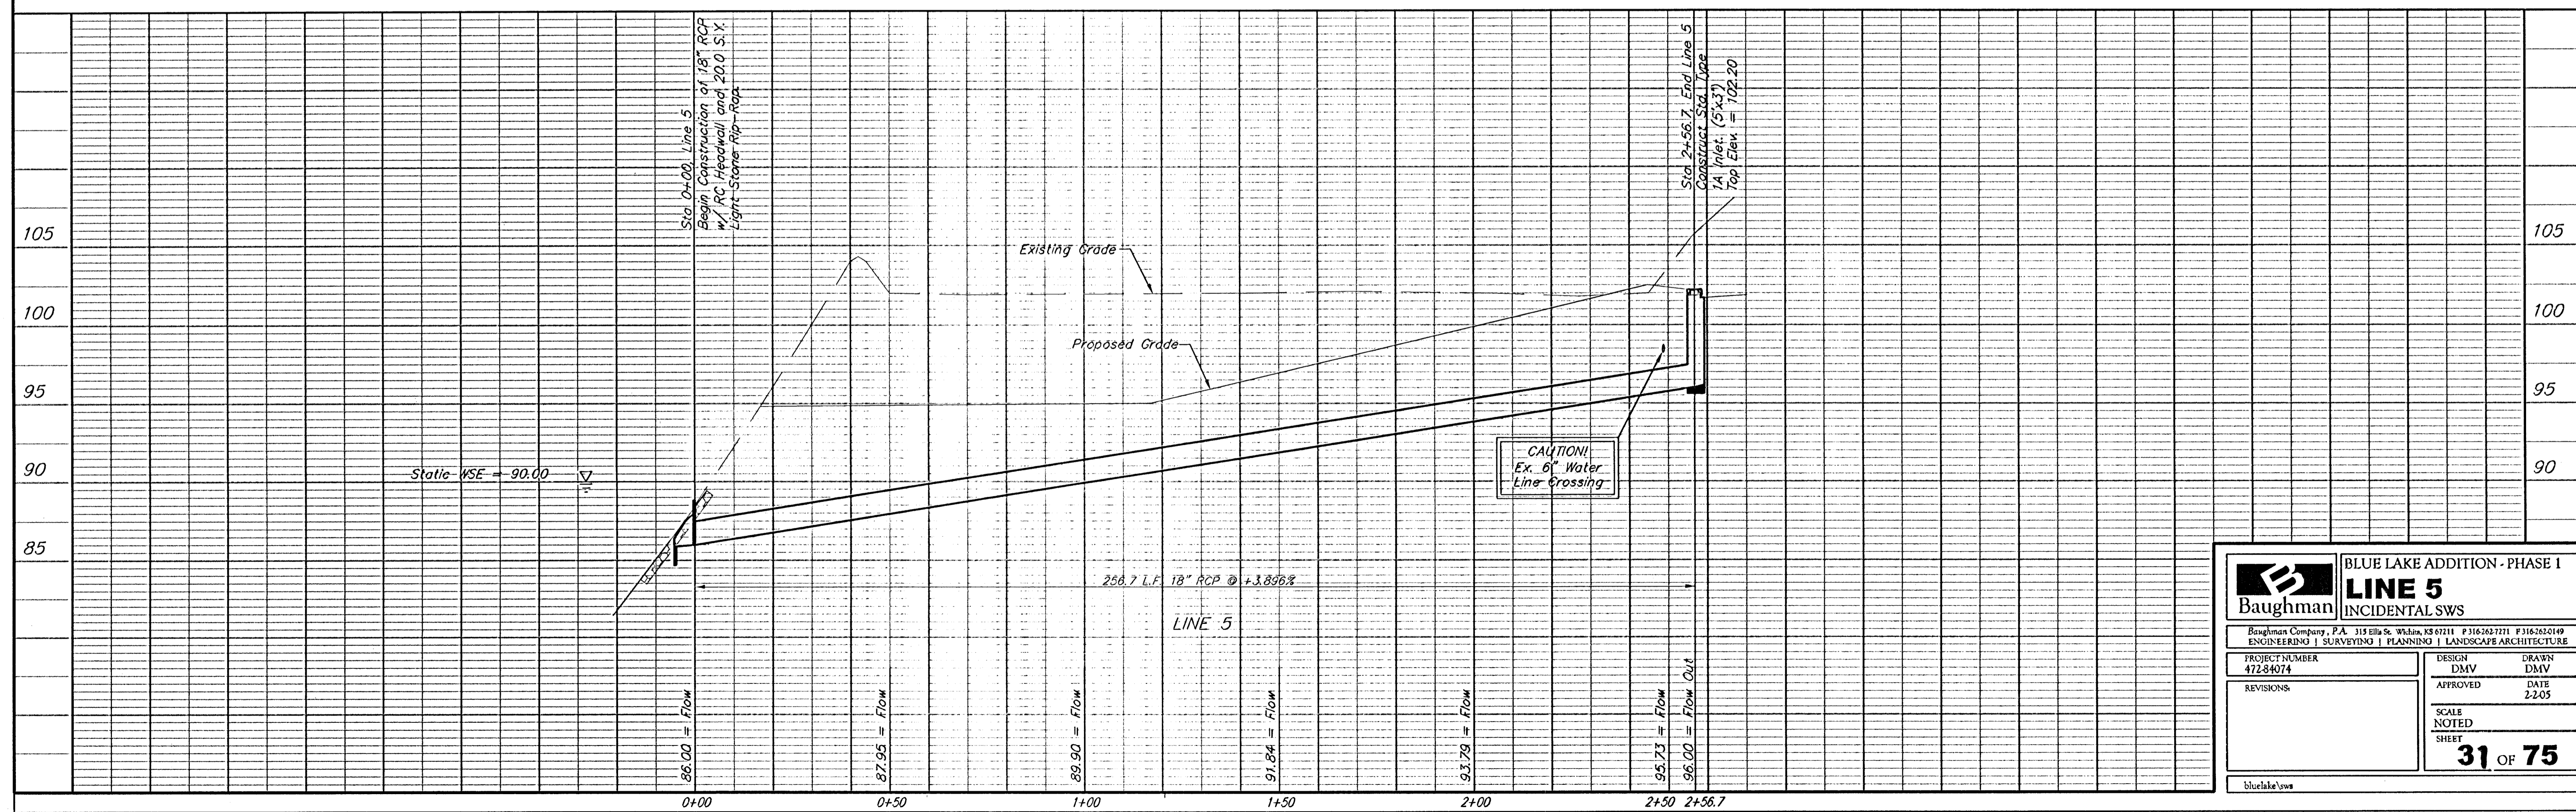

Baughman		BLUE LAKE ADDITION - PHASE I	
		LINE 5	
		INCIDENTAL SWS	
Baughman Company, P.A. 315 Ellis St. Wichita, KS 67111 P 316.263.7771 F 316.262.0149			
ENGINEERING SURVEYING PLANNING LANDSCAPE ARCHITECTURE			
PROJECT NUMBER 47234074	DESIGN DMV	DRAWN DMV	
REVISIONS:	APPROVED	DATE 2-2-05	
	SCALE NOTED	SHEET 31 OF 75	
bluelake.sws			