




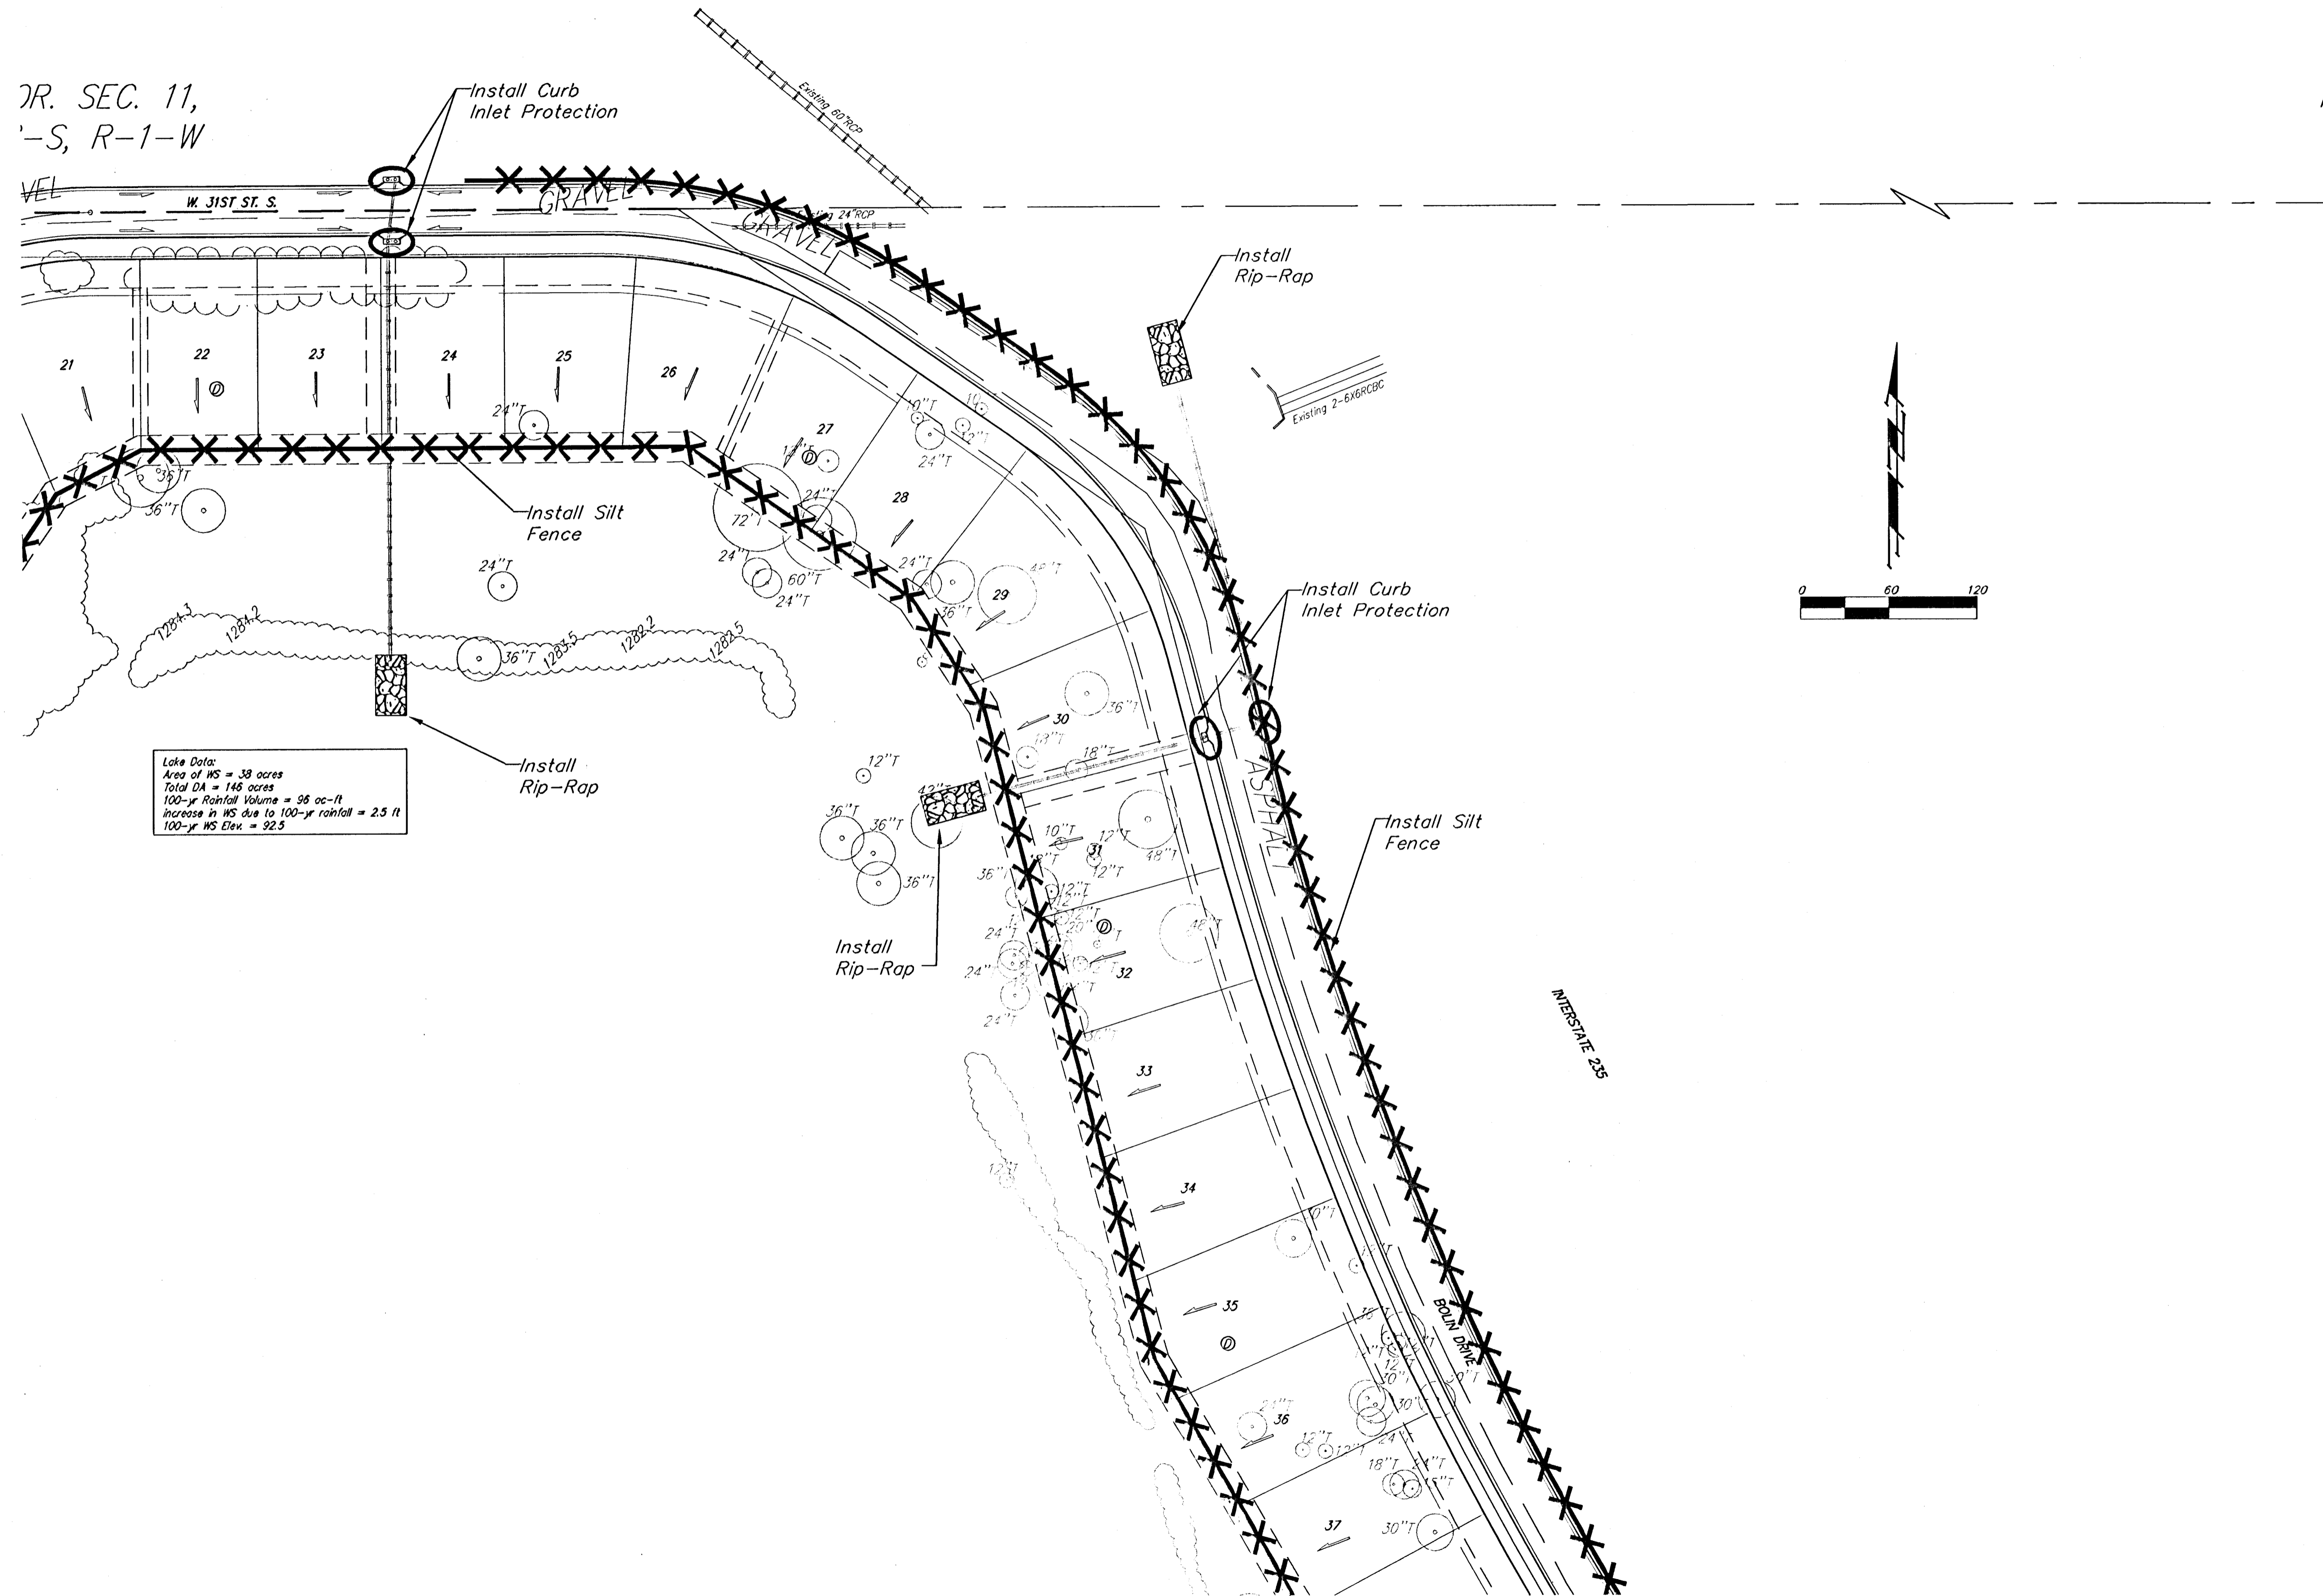


DR. SEC. 11,
-S, R-1-W

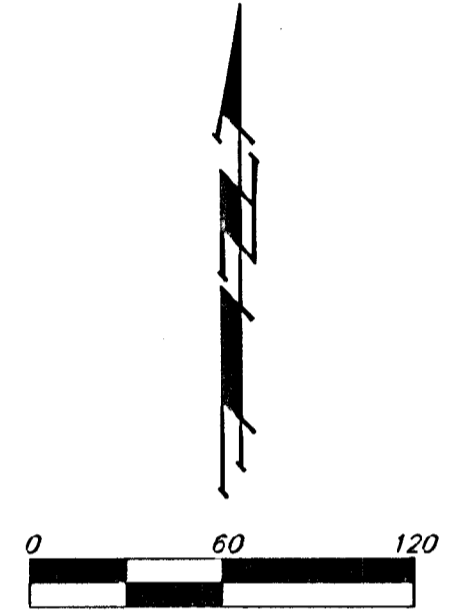

Lake Data:
Area of WS = 38 acres
Total DA = 146 acres
100-yr Rainfall Volume = 98 ac-ft
Increase in WS due to 100-yr rainfall = 2.5 ft
100-yr WS Elev. = 92.5



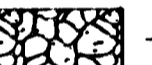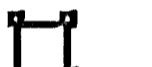EROSION CONTROL PLAN LEGEND
(Installation Details Found in the SIPS Plan)

-  - LIGHT STONE RIP-RAP
-  - DROP INLET PROTECTION
-  - CURB INLET PROTECTION
-  - SILT FENCING

NO SCALE

BLUE LAKE ADDITION
EROSION PLAN
WICHITA, KANSAS

BAUGHMAN COMPANY P.A.
ENGINEERING, SURVEYING, & PLANNING
316-262-7271 • 315 ELLIS • WICHITA, KANSAS 67211

DESIGN BLG	DRAWN BLG	APPROVED	DATE 8-10-04	SCALE noted	SHEET 46 OF 75
---------------	--------------	----------	-----------------	----------------	-------------------------