



1+12.54

Sheet Totals:
 Excavation = 0.0 C.Y.
 Loose Fill = 180.1 C.Y.
 Compacted Fill = 261.6 C.Y.

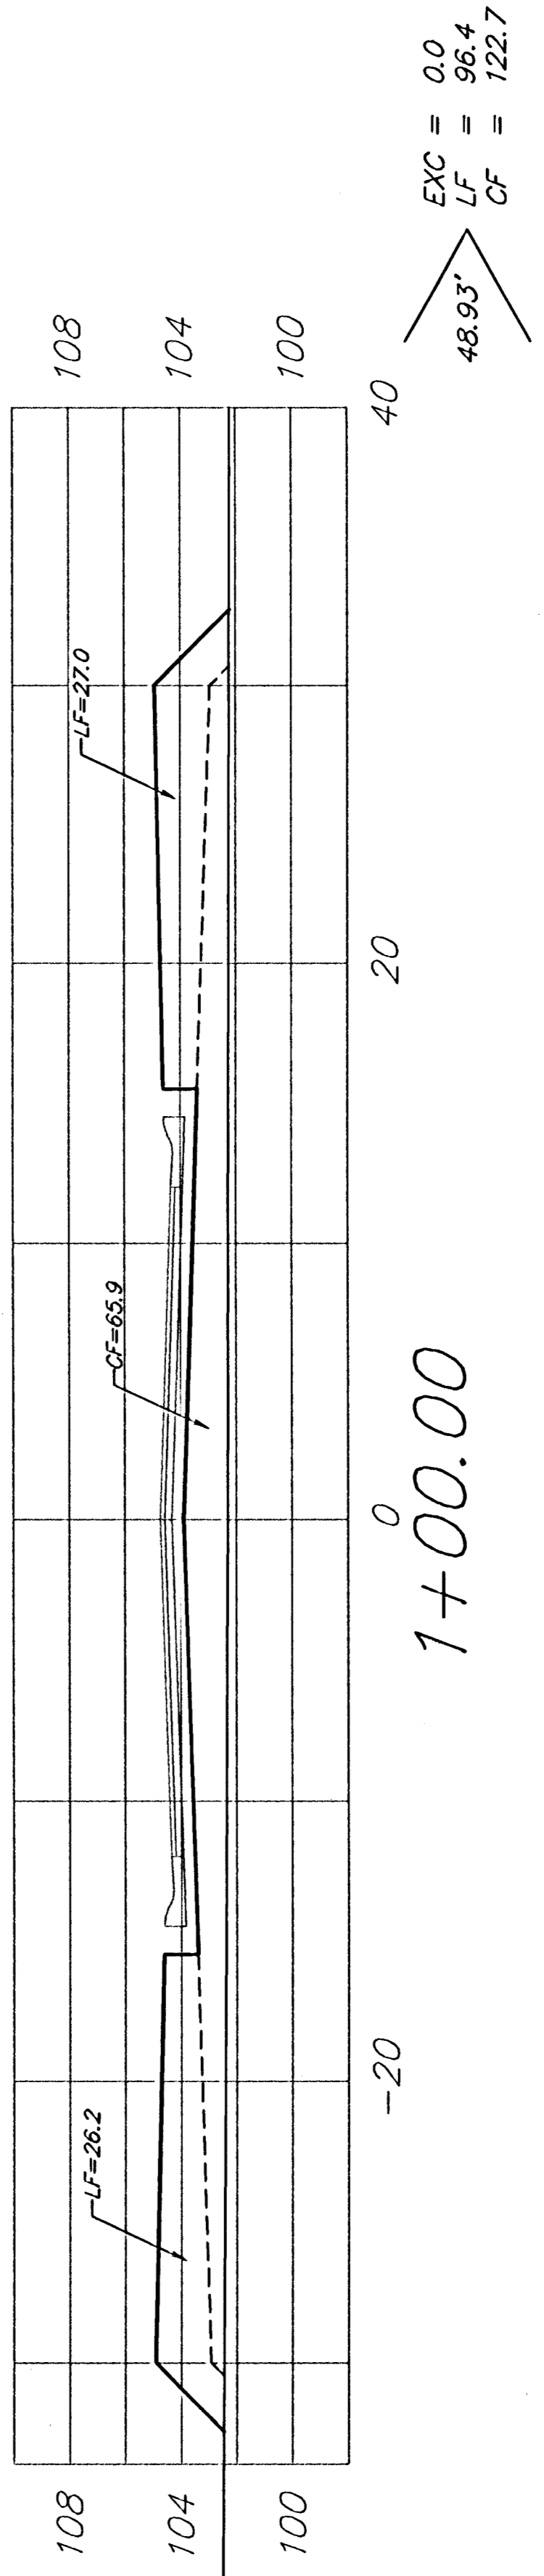

1+00.00

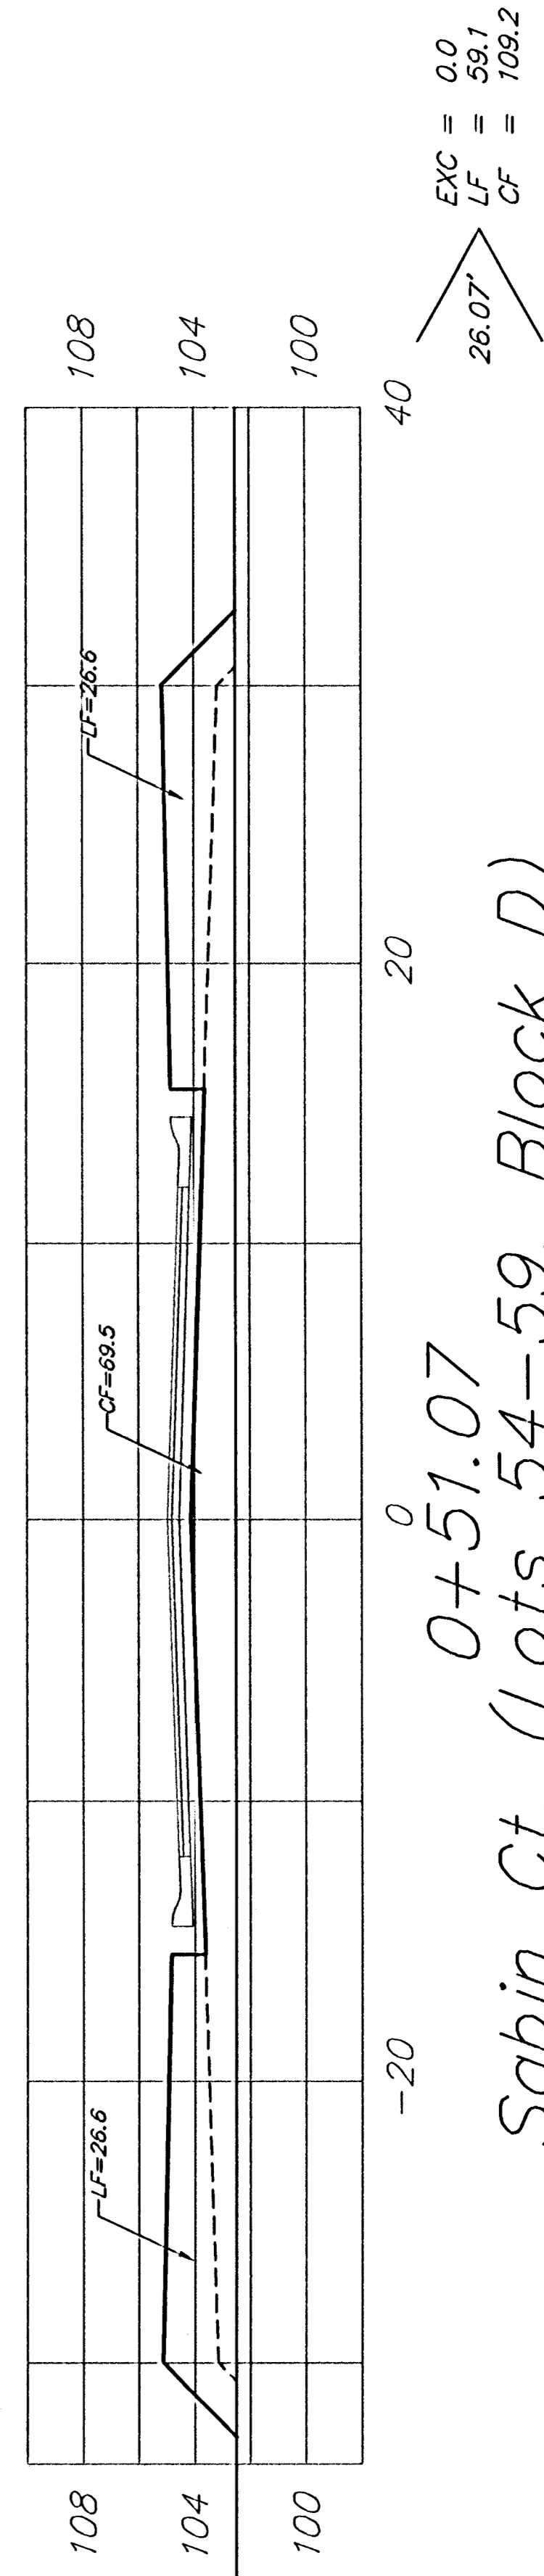

0+51.07

Sabin Ct. (Lots 54-59, Block D)

BAUGHMAN COMPANY P.A.
 ENGINEERING, SURVEYING, & PLANNING
 316-262-7271 • 315 ELLIS • WICHITA, KANSAS 67211

PROJECT NUMBER
472-84074

REV.	
SHEET	67
OF	75