



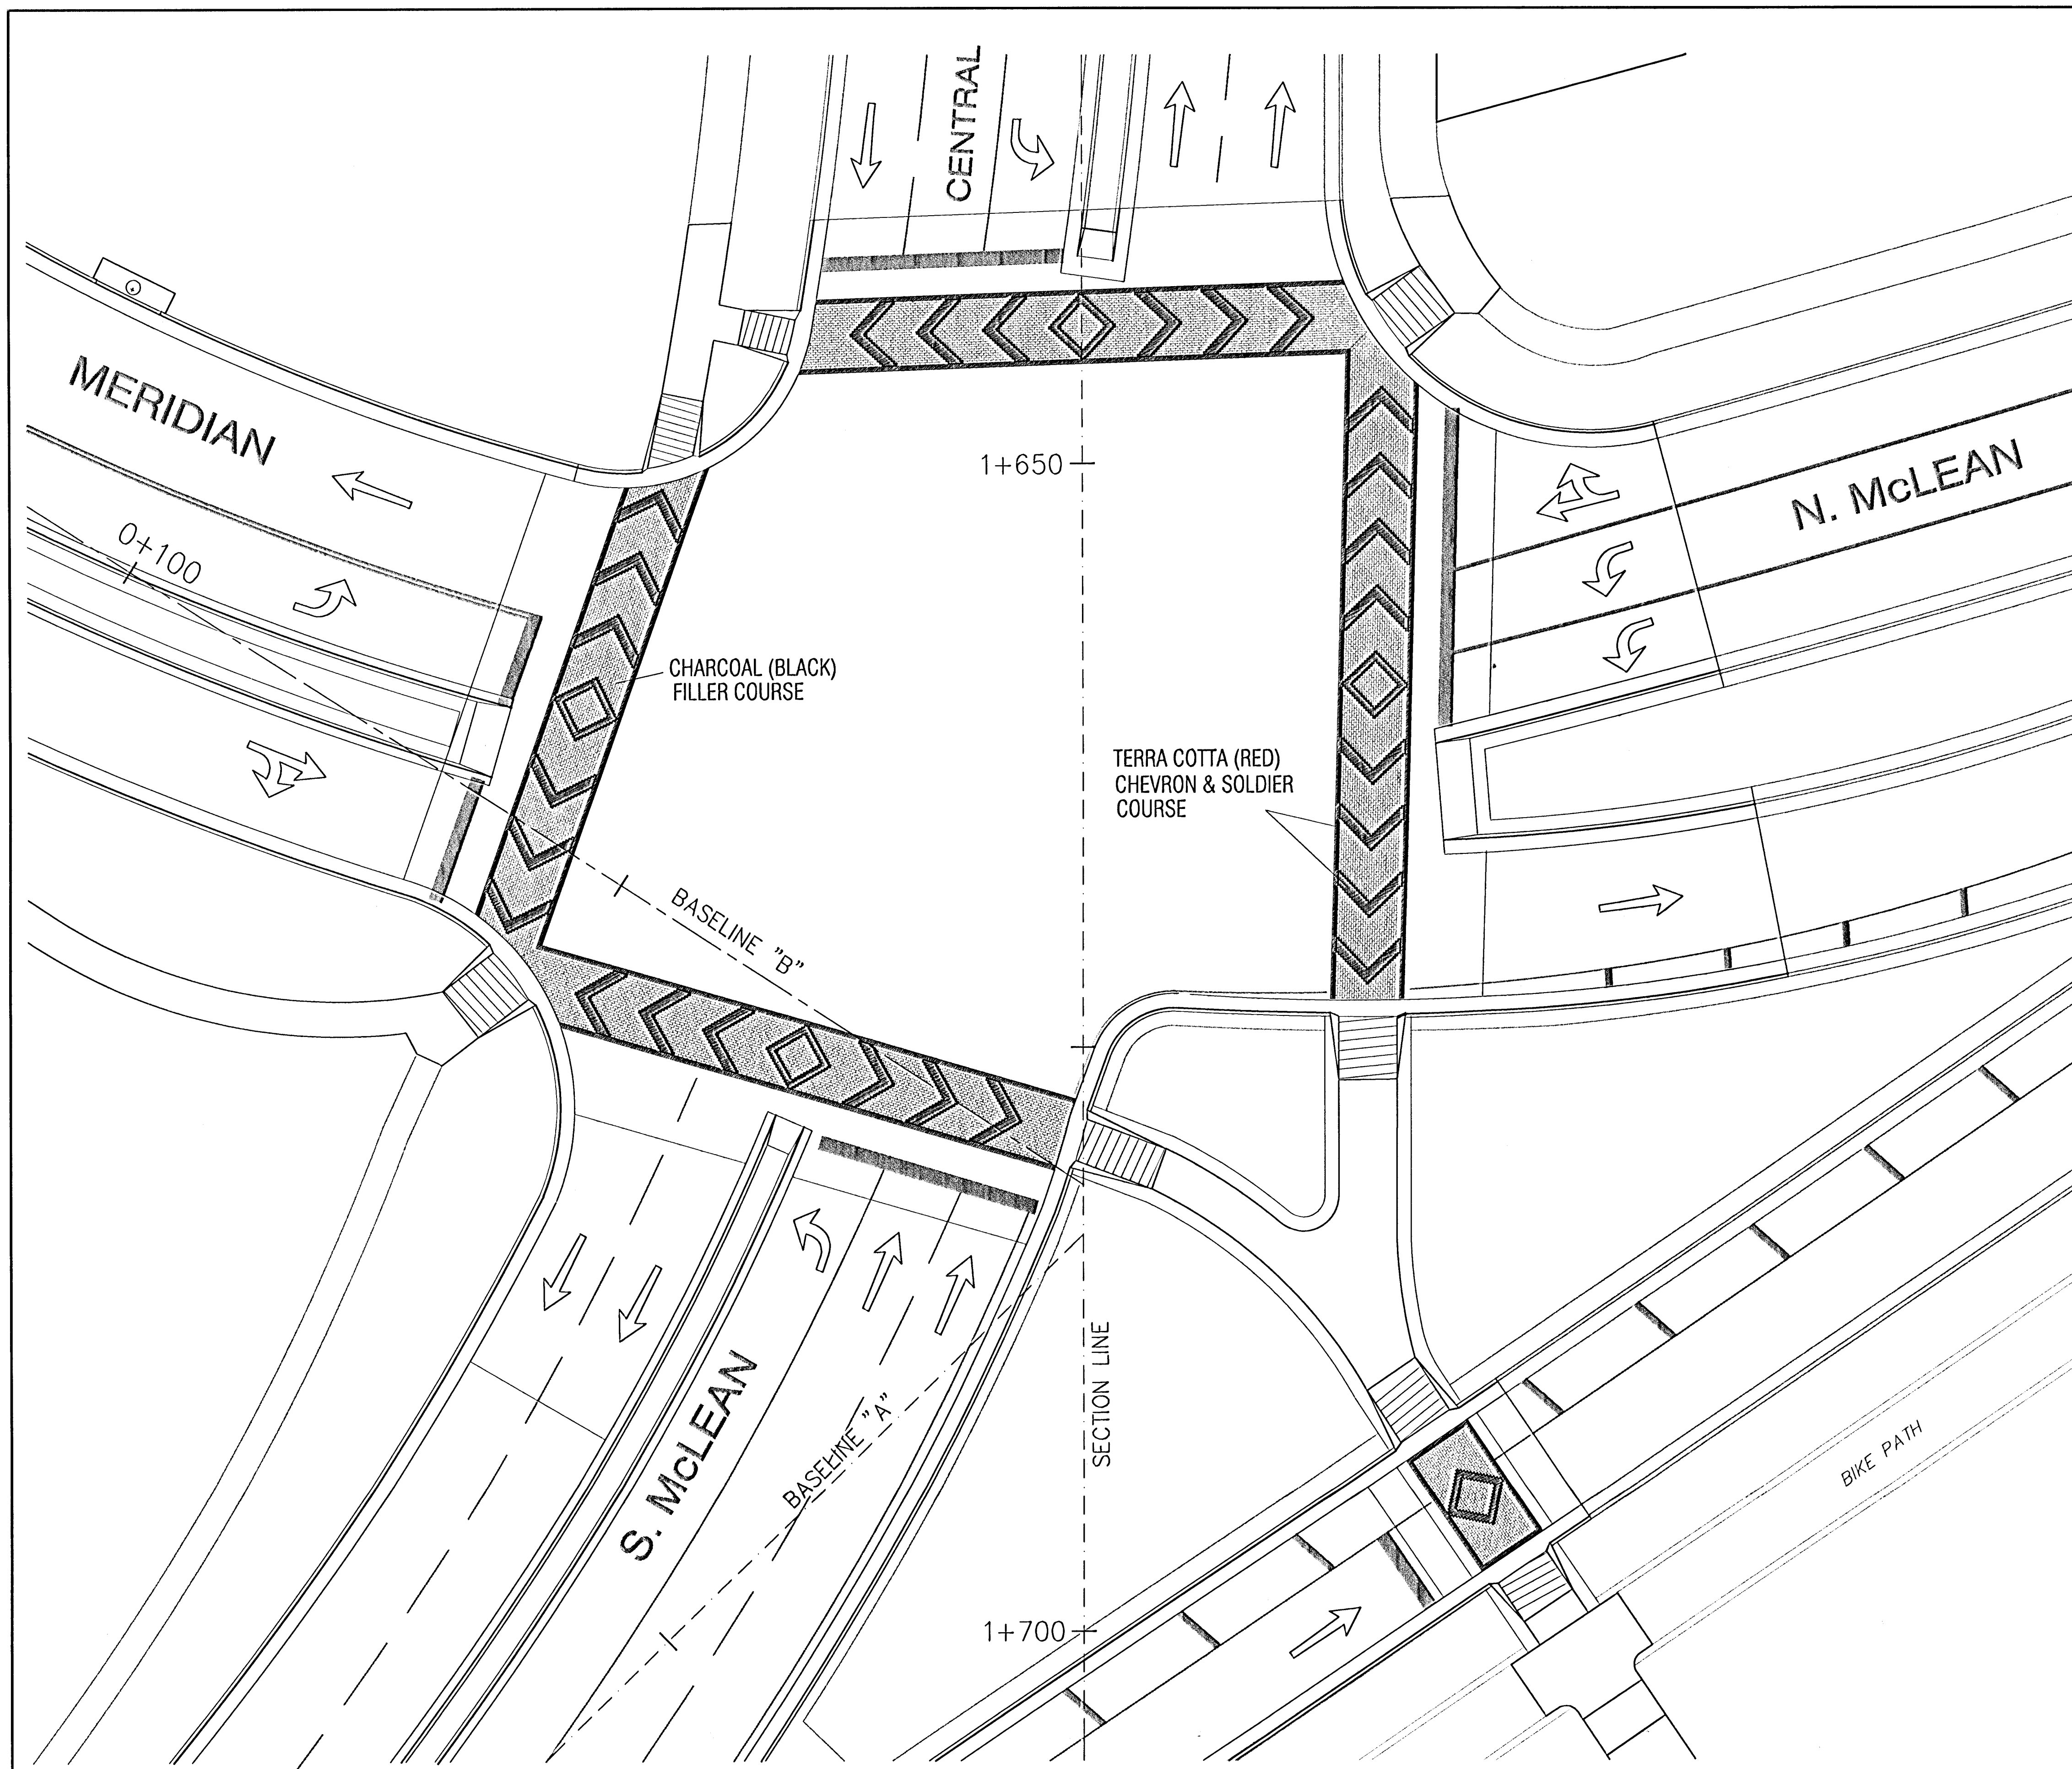

1 0 5
Scale: 1:150

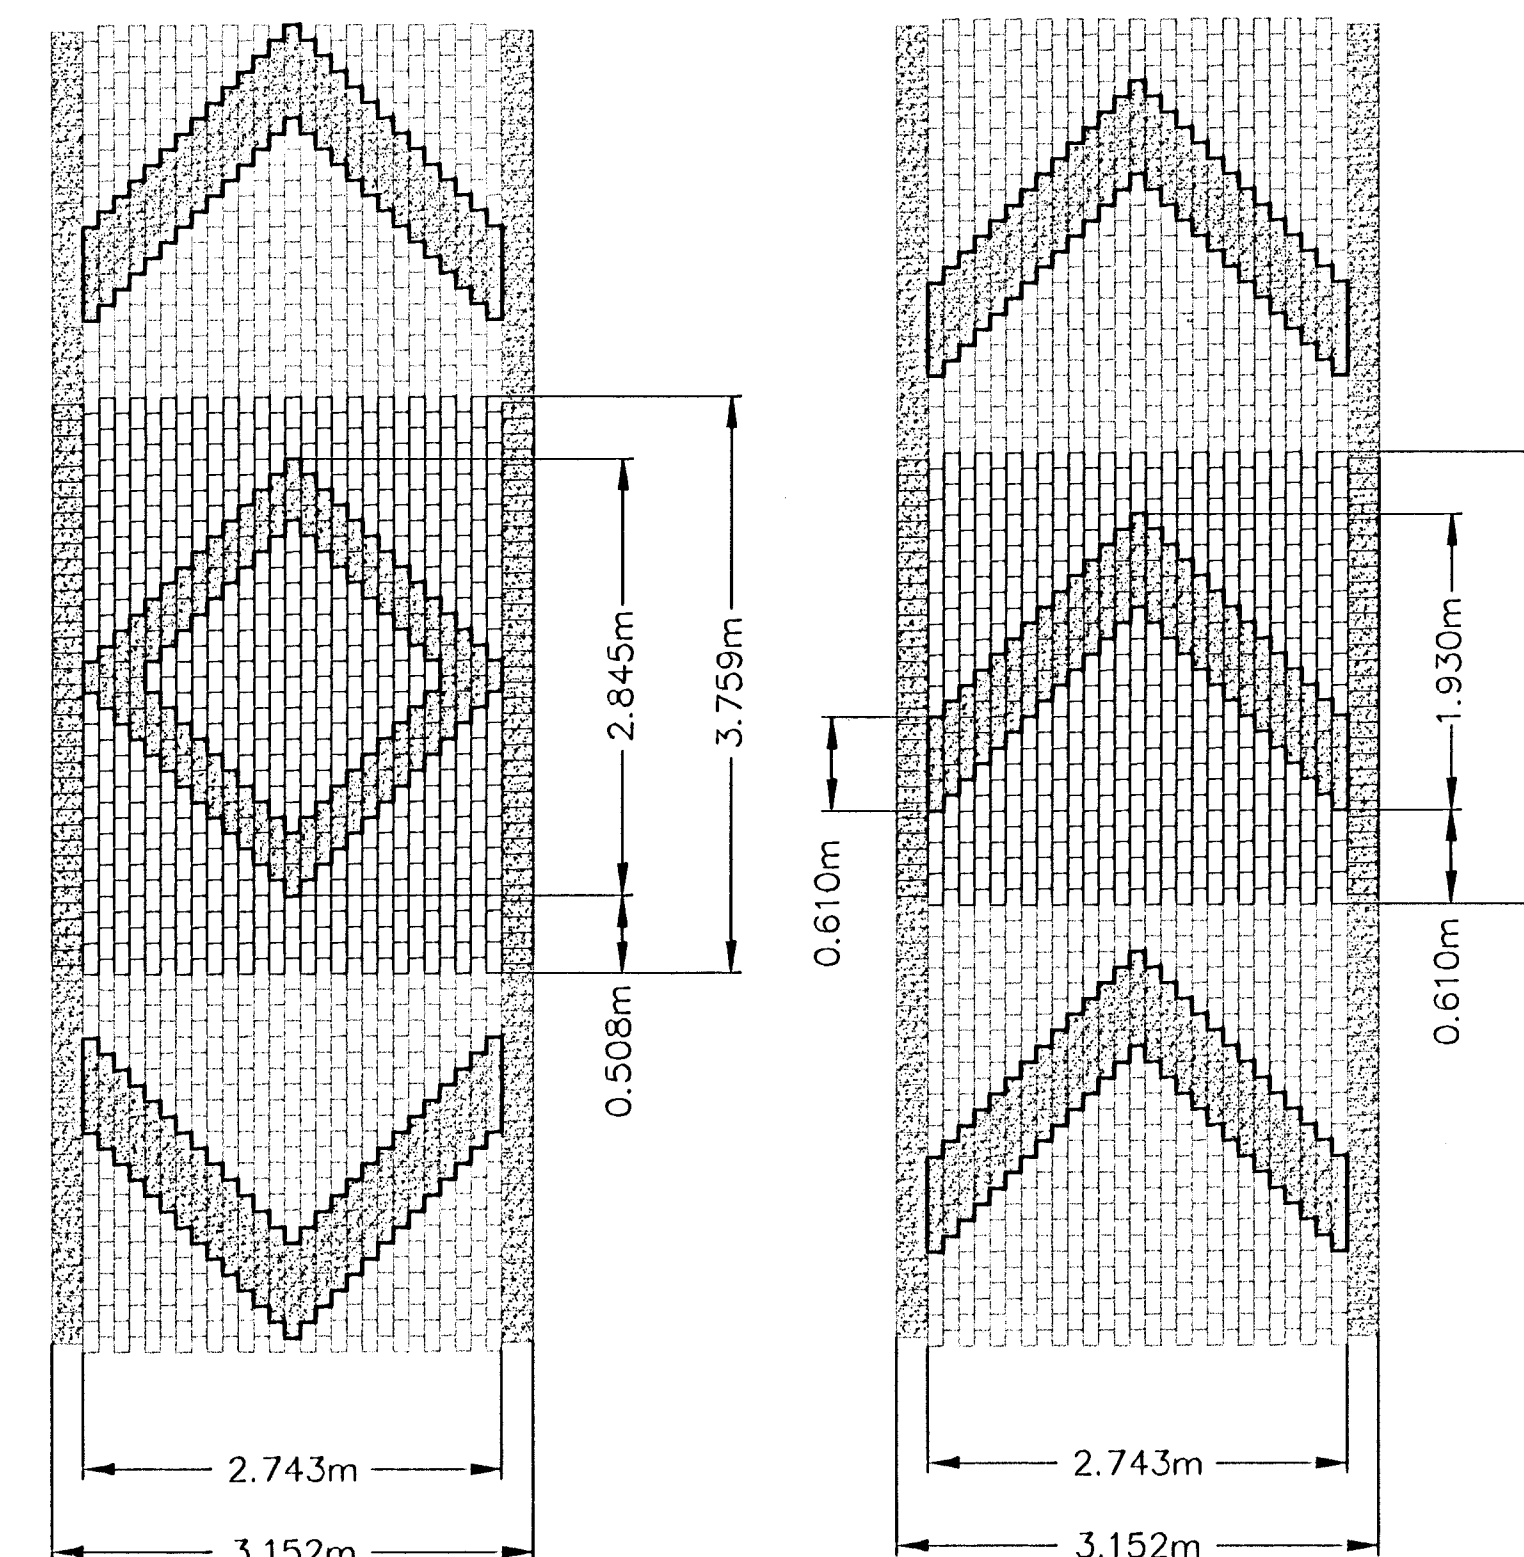

TYPICAL PAVER PATTERNS
N.T.S.

NOTE: PATTERN & CROSSWALK DIMENSIONS ARE DETERMINED BASED ON STANDARD PAVING BRICK DIMENSIONS. CONTRACTOR SHALL BE REQUIRED TO CONSTRUCT BRICK PATTERN AS SHOWN BASED ON BRICK USED FOR CROSSWALKS.

METRIC

DESIGN JFB	DATE JULY99	CITY PROJECT NUMBER 472-78-245-82910	BAUGHMAN PROJECT NUMBER 98-01-E965
DRAWN TAZ/JMN	SCALE NOTED	APPROVED JFB	DIRECTOR F/MC/MINT/PAV
			SHEET NUMBER BRICK DET.DWG

CAPITAL IMPROVEMENT PROJECT
CENTRAL & McLEAN
PAVING BRICK CROSSWALK PLAN
CENTRAL & McLEAN INTERSECTION IMPROVEMENTS

BAUGHMAN COMPANY P. A.
ENGINEERING, SURVEYING, & PLANNING
319-262-7271 * 319 ELLIS * WICHITA, KANSAS 67211

SHEET
OF
15
40