
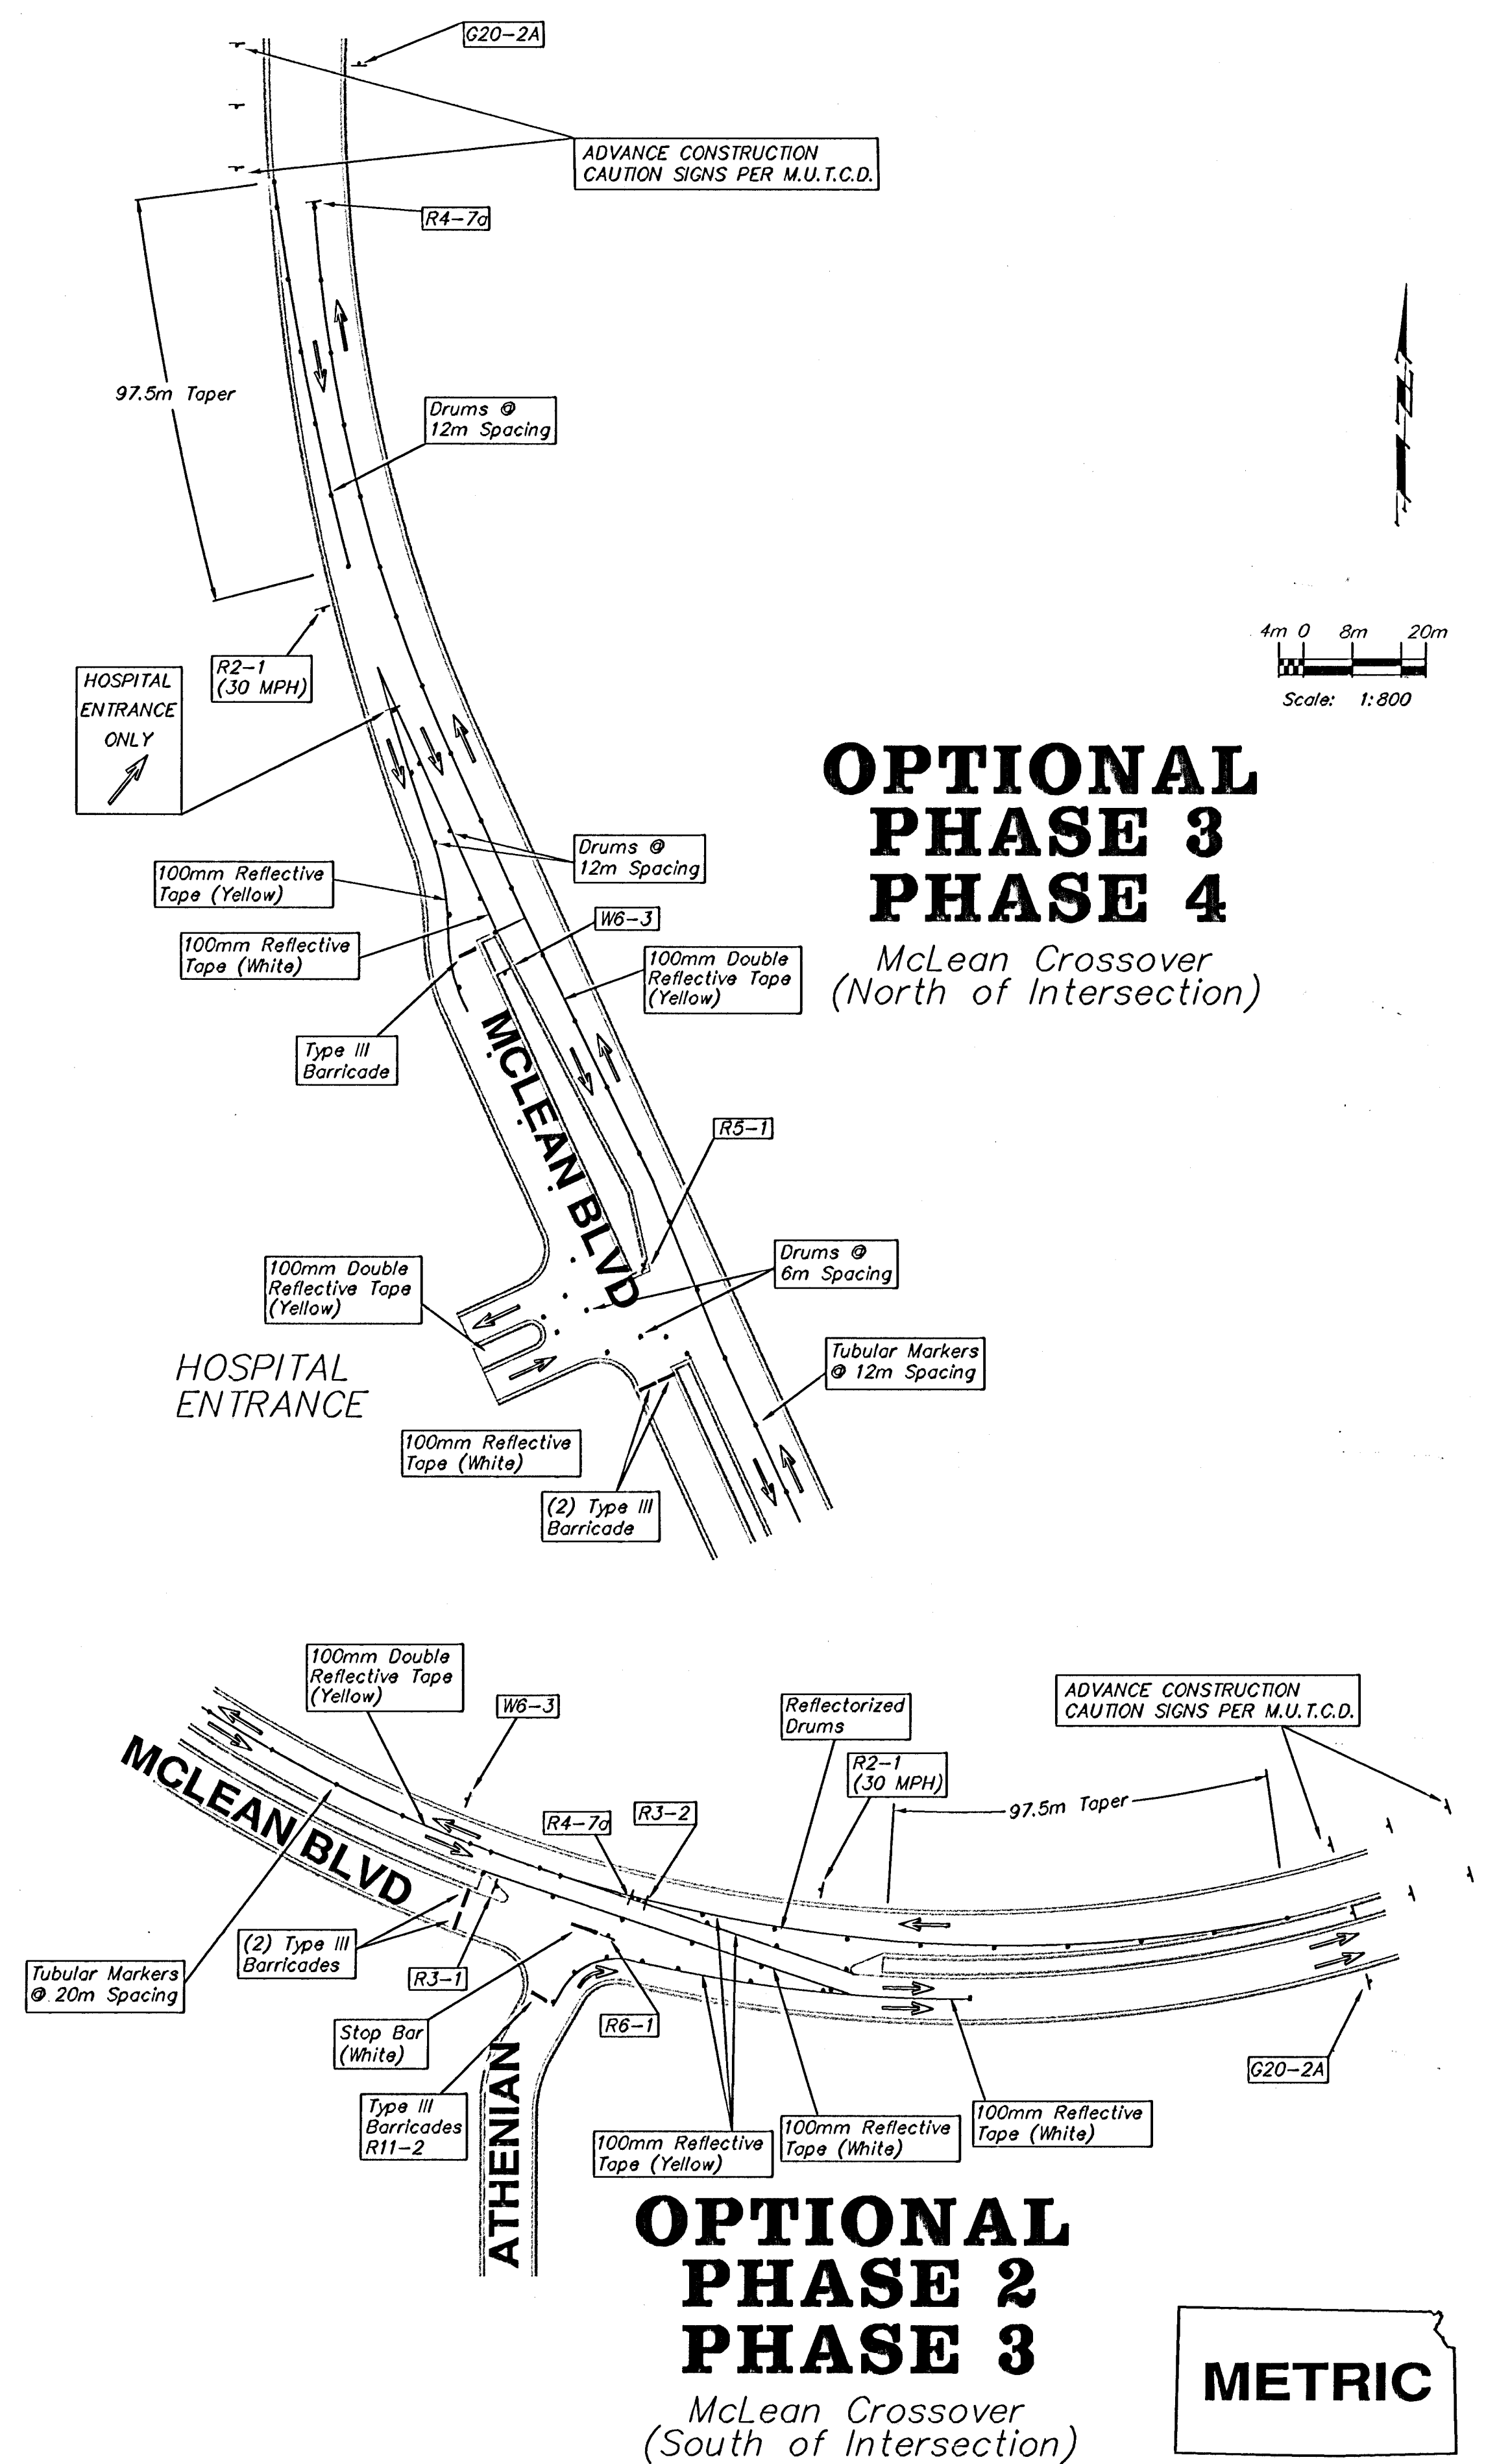


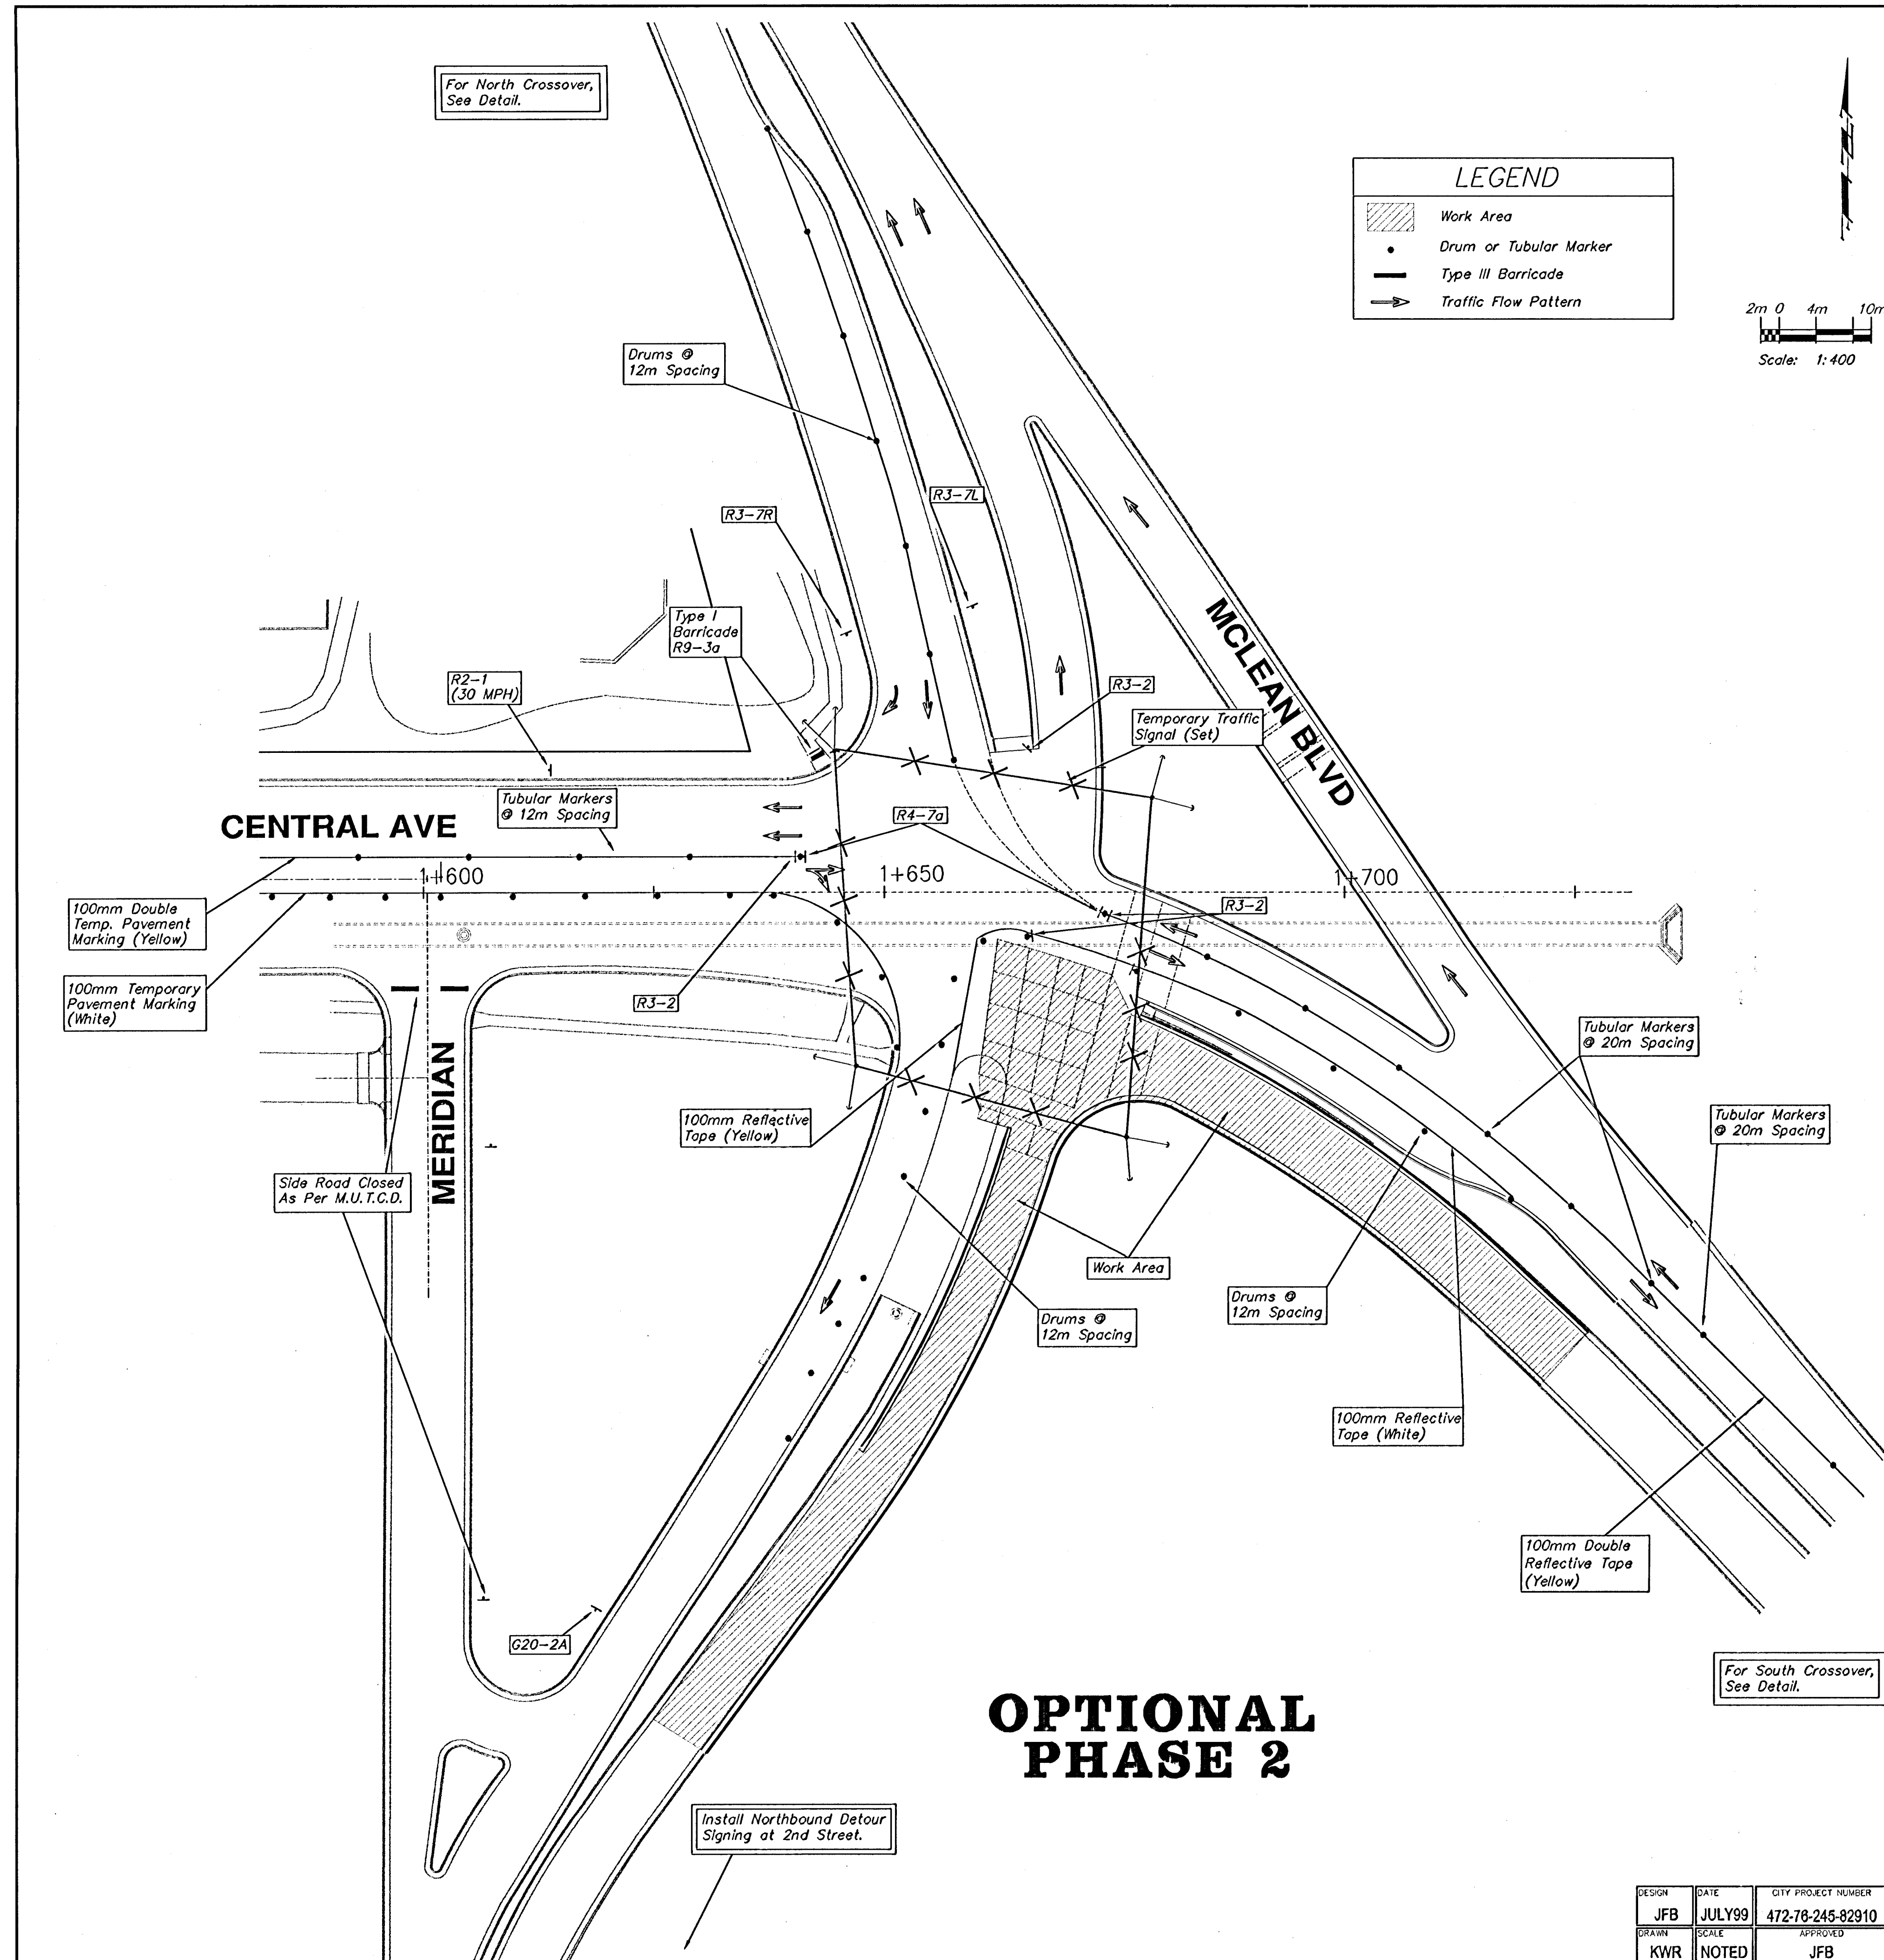

DESIGN JFB	DATE JULY99	CITY PROJECT NUMBER 472-76-245-82910	BALGHAM PROJECT NUMBER: 98-01-E96
DRAWN KWR	SCALE NOTED	APPROVED JFB	DIRECTOR: FAMOLNINTPHAS
			SHEET NAME: CONSE

**CENTRAL & McLEAN INTERSECTION
CONSTRUCTION PHASING
CENTRAL & McLEAN
TRAFFIC CONTROL**

BAUGHMAN COMPANY P. A.
ENGINEERING, SURVEYING, & PLANNING
315-262-7271 • 315 ELLIS • WICHITA, KANSAS 67211

SHEET

OF $\frac{39}{40}$