



Saved: 03-14-2006 9:45:14 AM by BJS
 Plot Scale: 1" = 10' - 03-14-2006 9:33:03 AM by JML
 G:\2004\04485\000\ROUNDABOUT_COORDINATE

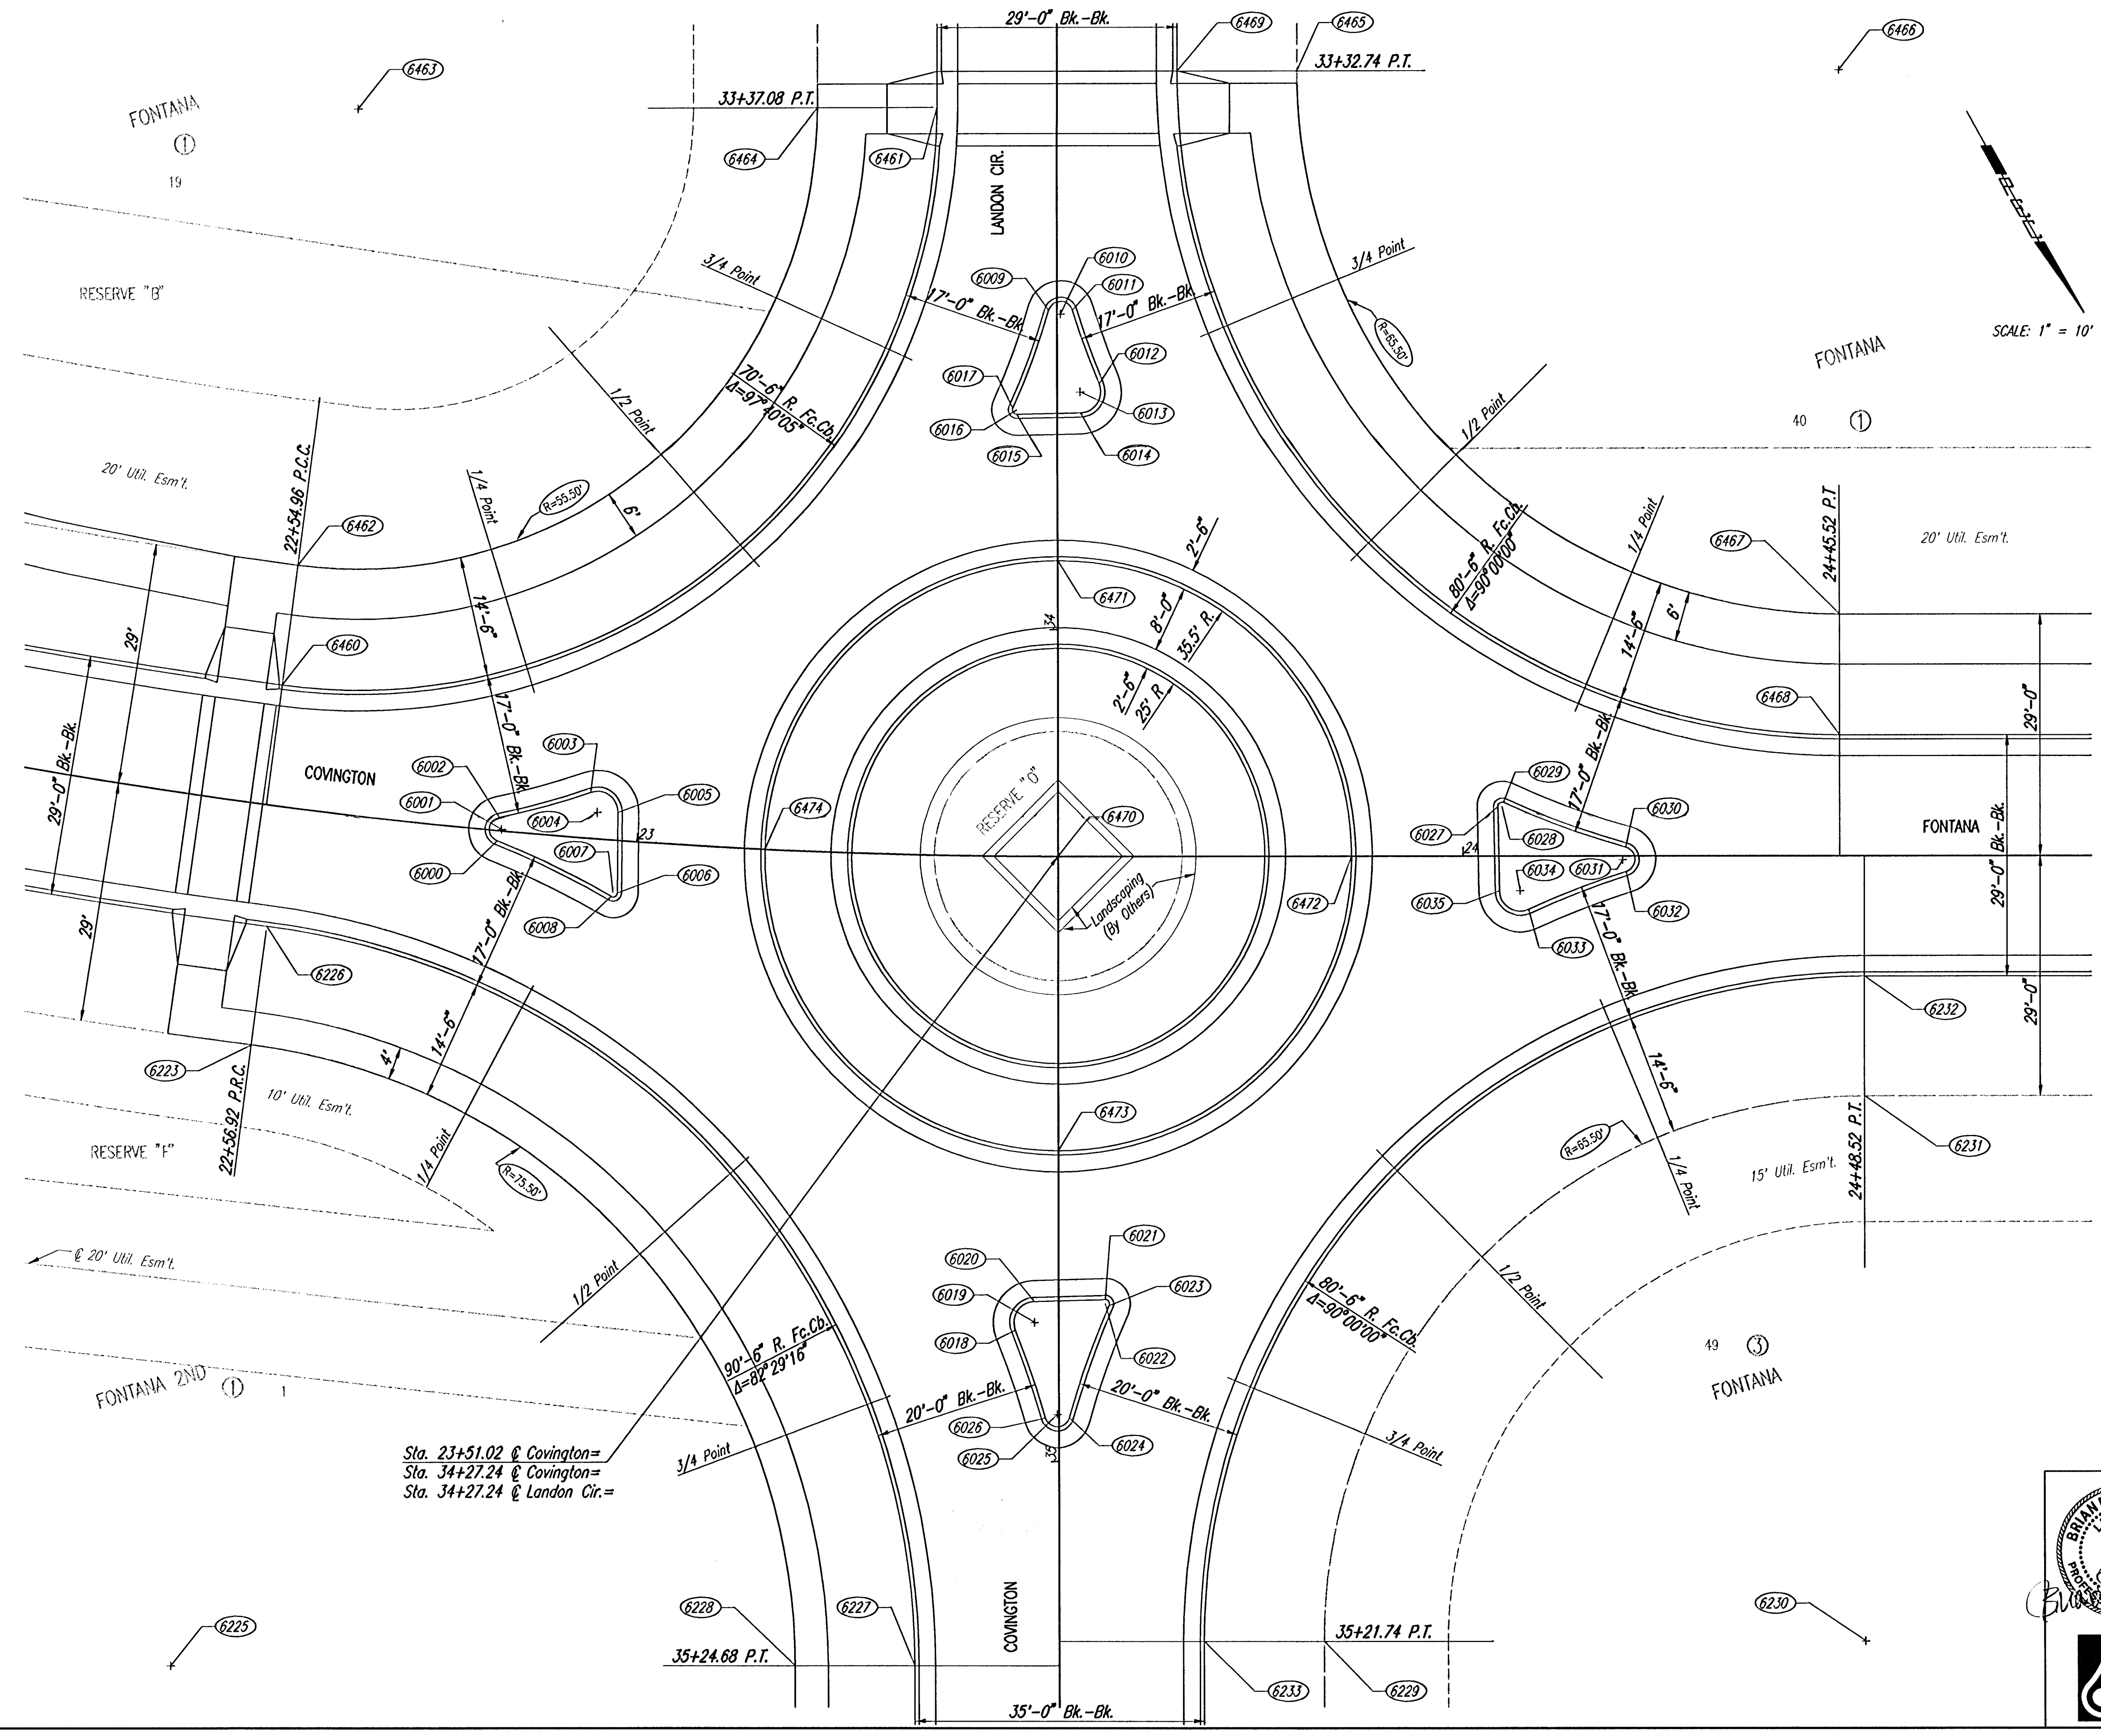

Sta. 23+51.02 @ Covington=
 Sta. 34+27.24 @ Covington=
 Sta. 34+27.24 @ Landon Cir.=

COORDINATE LIST		
POINT	NORTH	EAST
6000	26,382.0439	16,345.4209
6001	26,381.1026	16,344.2530
6002	26,379.6777	16,343.7843
6003	26,382.5326	16,332.6940
6004	26,384.9895	16,333.1565
6005	26,386.2353	16,330.9890
6006	26,394.6339	16,335.8162
6007	26,394.3848	16,336.2497
6008	26,394.6397	16,336.6798
6009	26,359.3264	16,255.8623
6010	26,360.4003	16,254.8151
6011	26,360.7160	16,253.3487
6012	26,369.9905	16,254.8791
6013	26,369.7034	16,257.3626
6014	26,371.9046	16,258.5478
6015	26,368.2425	16,265.3654
6016	26,367.7997	16,265.1332
6017	26,367.3954	16,265.4273
6018	26,404.0068	16,319.7332
6019	26,464.3435	16,317.2560
6020	26,462.1363	16,316.0821
6021	26,466.1850	16,308.4489
6022	26,466.6293	16,308.6783
6023	26,467.0305	16,308.3798
6024	26,476.4433	16,319.2915
6025	26,475.3811	16,320.3506
6026	26,475.0287	16,321.8086
6027	26,437.9882	16,237.9989
6028	26,438.2203	16,237.5560
6029	26,437.9275	16,237.1507
6030	26,449.8956	16,226.9302
6031	26,450.9590	16,227.9881
6032	26,452.4255	16,228.3033
6033	26,450.5792	16,240.8198
6034	26,448.0874	16,240.6170
6035	26,446.8956	16,242.8146
6223	26,388.8223	16,383.3865
6225	26,449.1892	16,428.7307
6226	26,377.2287	16,374.6781
6227	26,493.3700	16,350.3212
6228	26,486.2520	16,362.9538
6229	26,515.1058	16,305.7514
6230	26,547.2597	16,248.6867
6231	26,490.1950	16,216.5328
6232	26,477.5623	16,209.4148
6233	26,507.9878	16,318.3840
6460	26,352.8893	16,358.7905
6461	26,331.3976	16,255.6122
6462	26,341.3194	16,350.0505
6463	26,297.0347	16,316.5974
6464	26,324.2796	16,268.2448
6465	26,348.9731	16,215.5852
6466	26,381.1270	16,158.5205
6467	26,438.1917	16,190.6744
6468	26,450.8243	16,197.7924
6469	26,341.8551	16,228.2178
6470	26,417.0671	16,287.2404
6471	26,386.1389	16,269.8135
6472	26,434.4940	16,256.3122
6473	26,447.9953	16,304.6673
6474	26,398.8807	16,317.7282

(6000) = COORDINATE POINT NO.
 SEE SHEET NO. 3 FOR PLAT COORDINATES

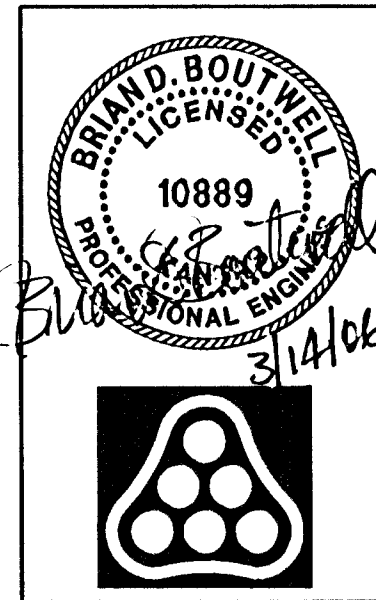

No.	Revision	By	Date
FONTANA ADDITION-PHASE 1			
ROUNDABOUT COORDINATE PLAN			
JAMES L. ARMOUR, P.E. - CITY ENGINEER CITY OF WICHITA PROJECT NO. 472-84086			
Professional Engineering Consultants, P.A. 303 S. TOPEKA • WICHITA, KANSAS 67202 316-262-2691 • FAX 316-262-3003			
Designed by	BDB, BLB	Job No.	35-04485-000
Drawn by	BJS	Date	September 2004