
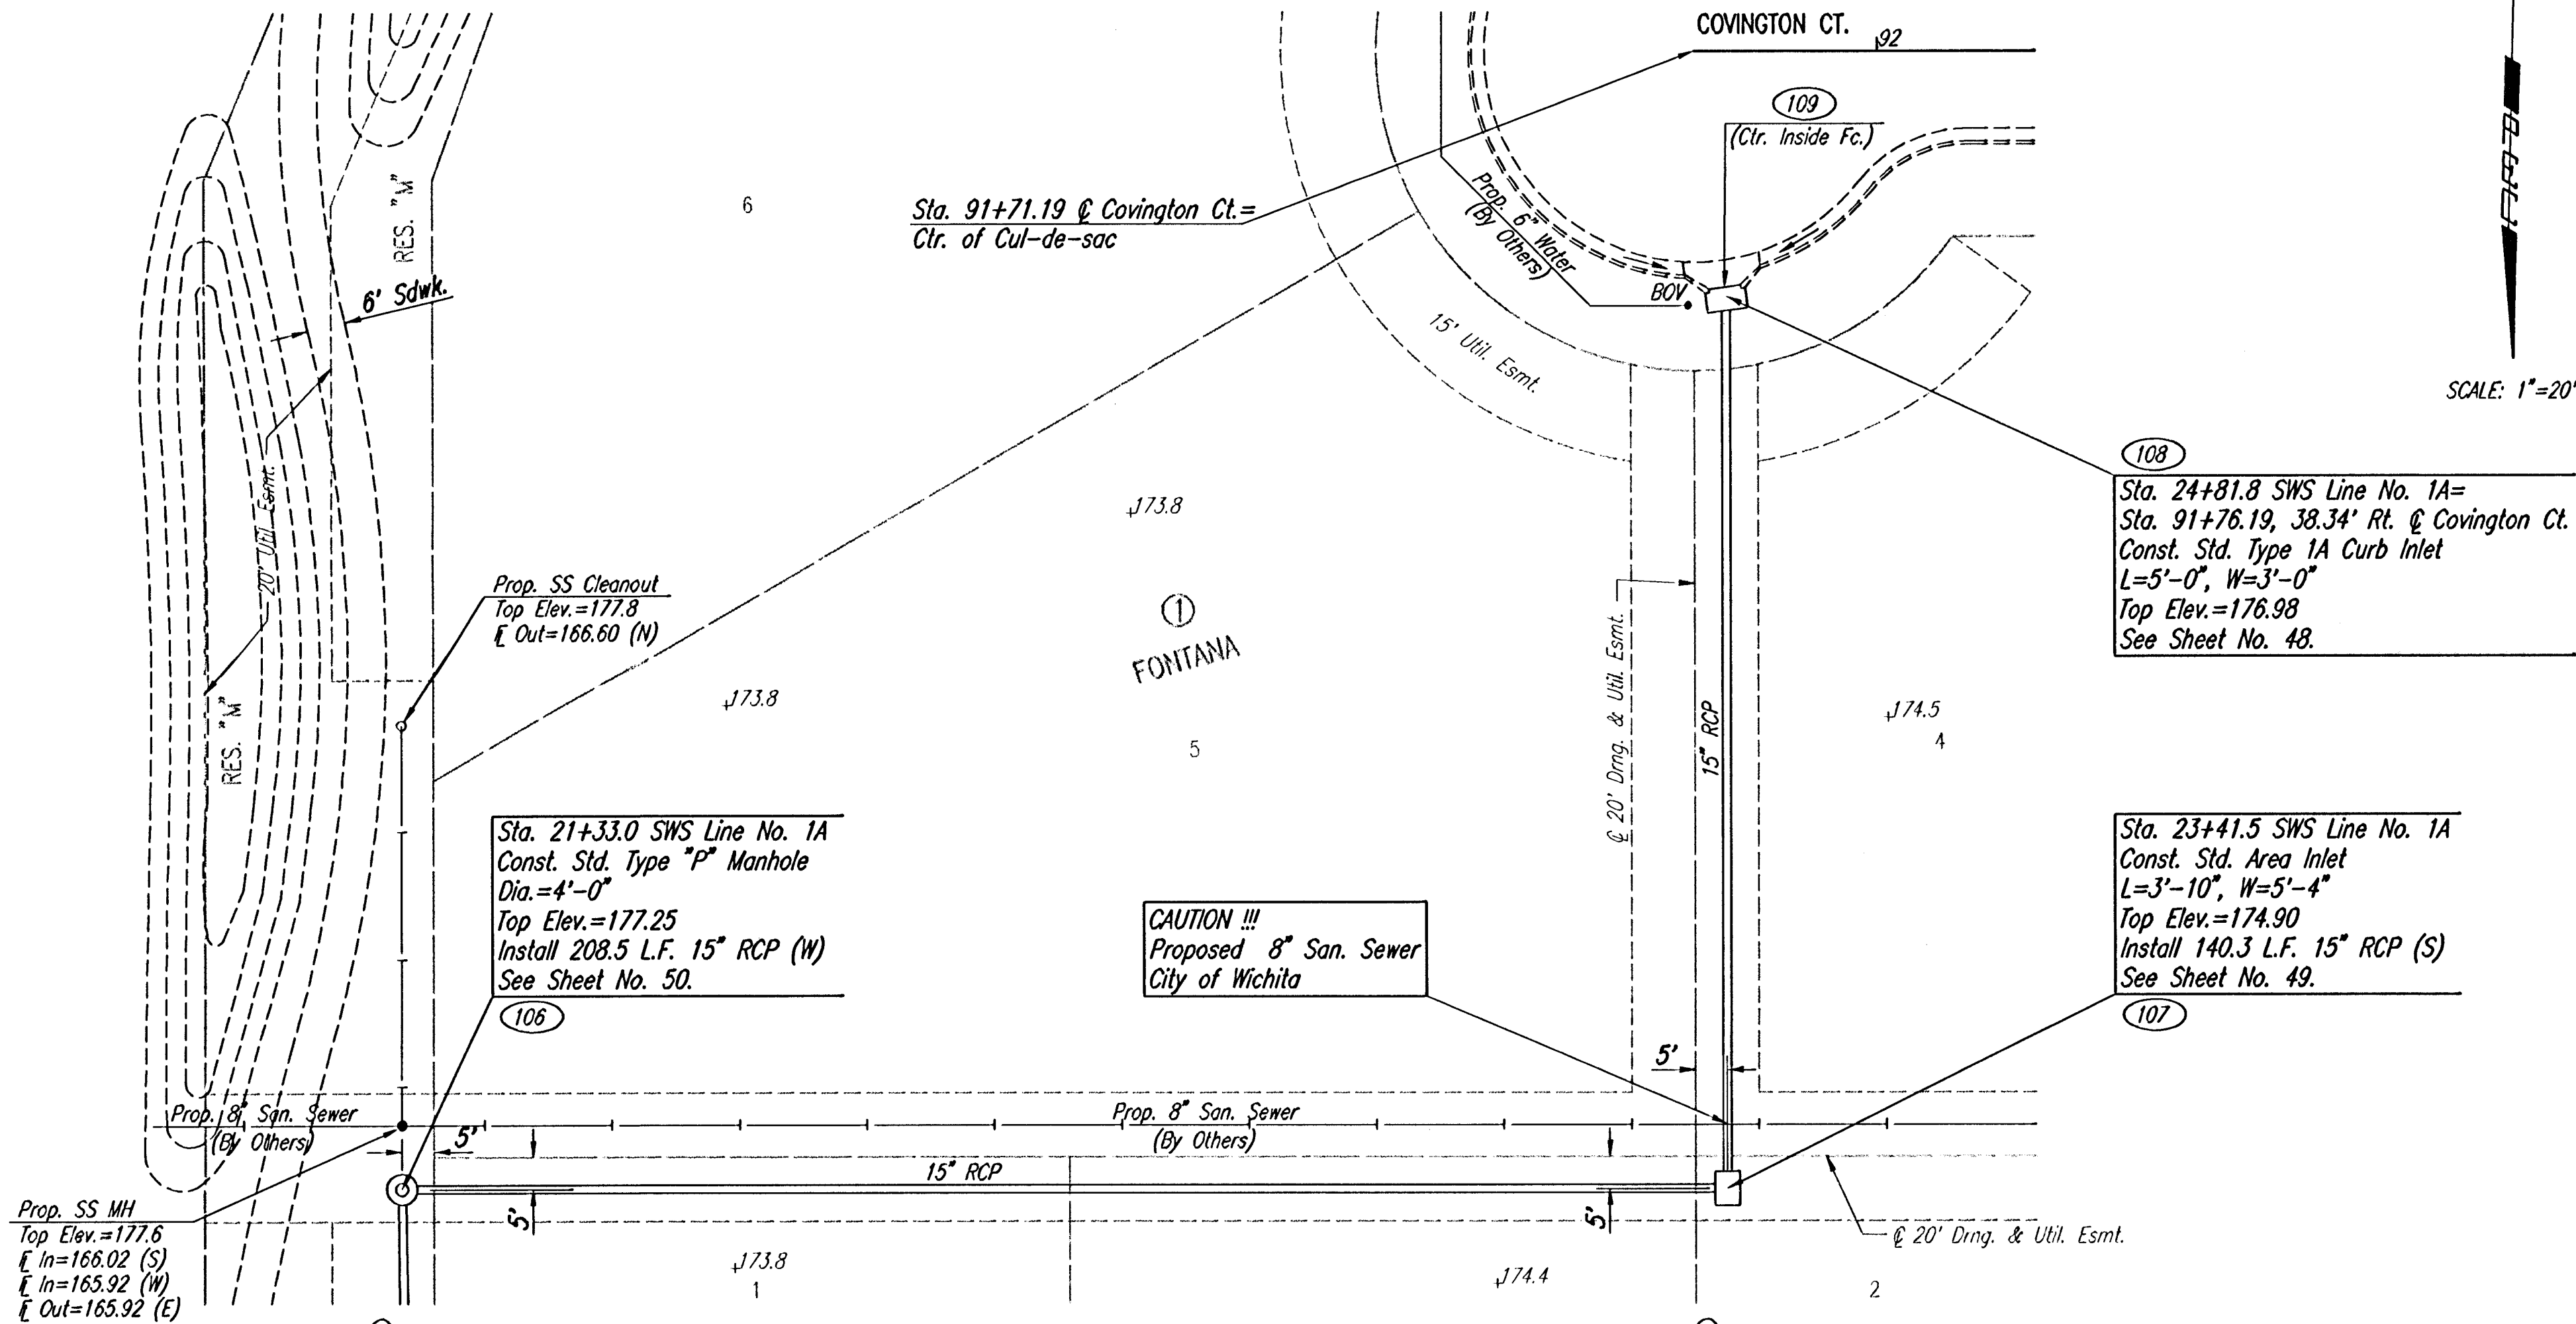


PLAN	CHECKED	DATE

PROFILE	CHECKED	DATE


Saved: 03-14-2006 7:11:58 AM by BUS
 Plot Scale: 1"=20'-0" 03-14-2006 10:05:06 AM by JLM
 G:\2004\04483\1000\SWS LINE 1A-2

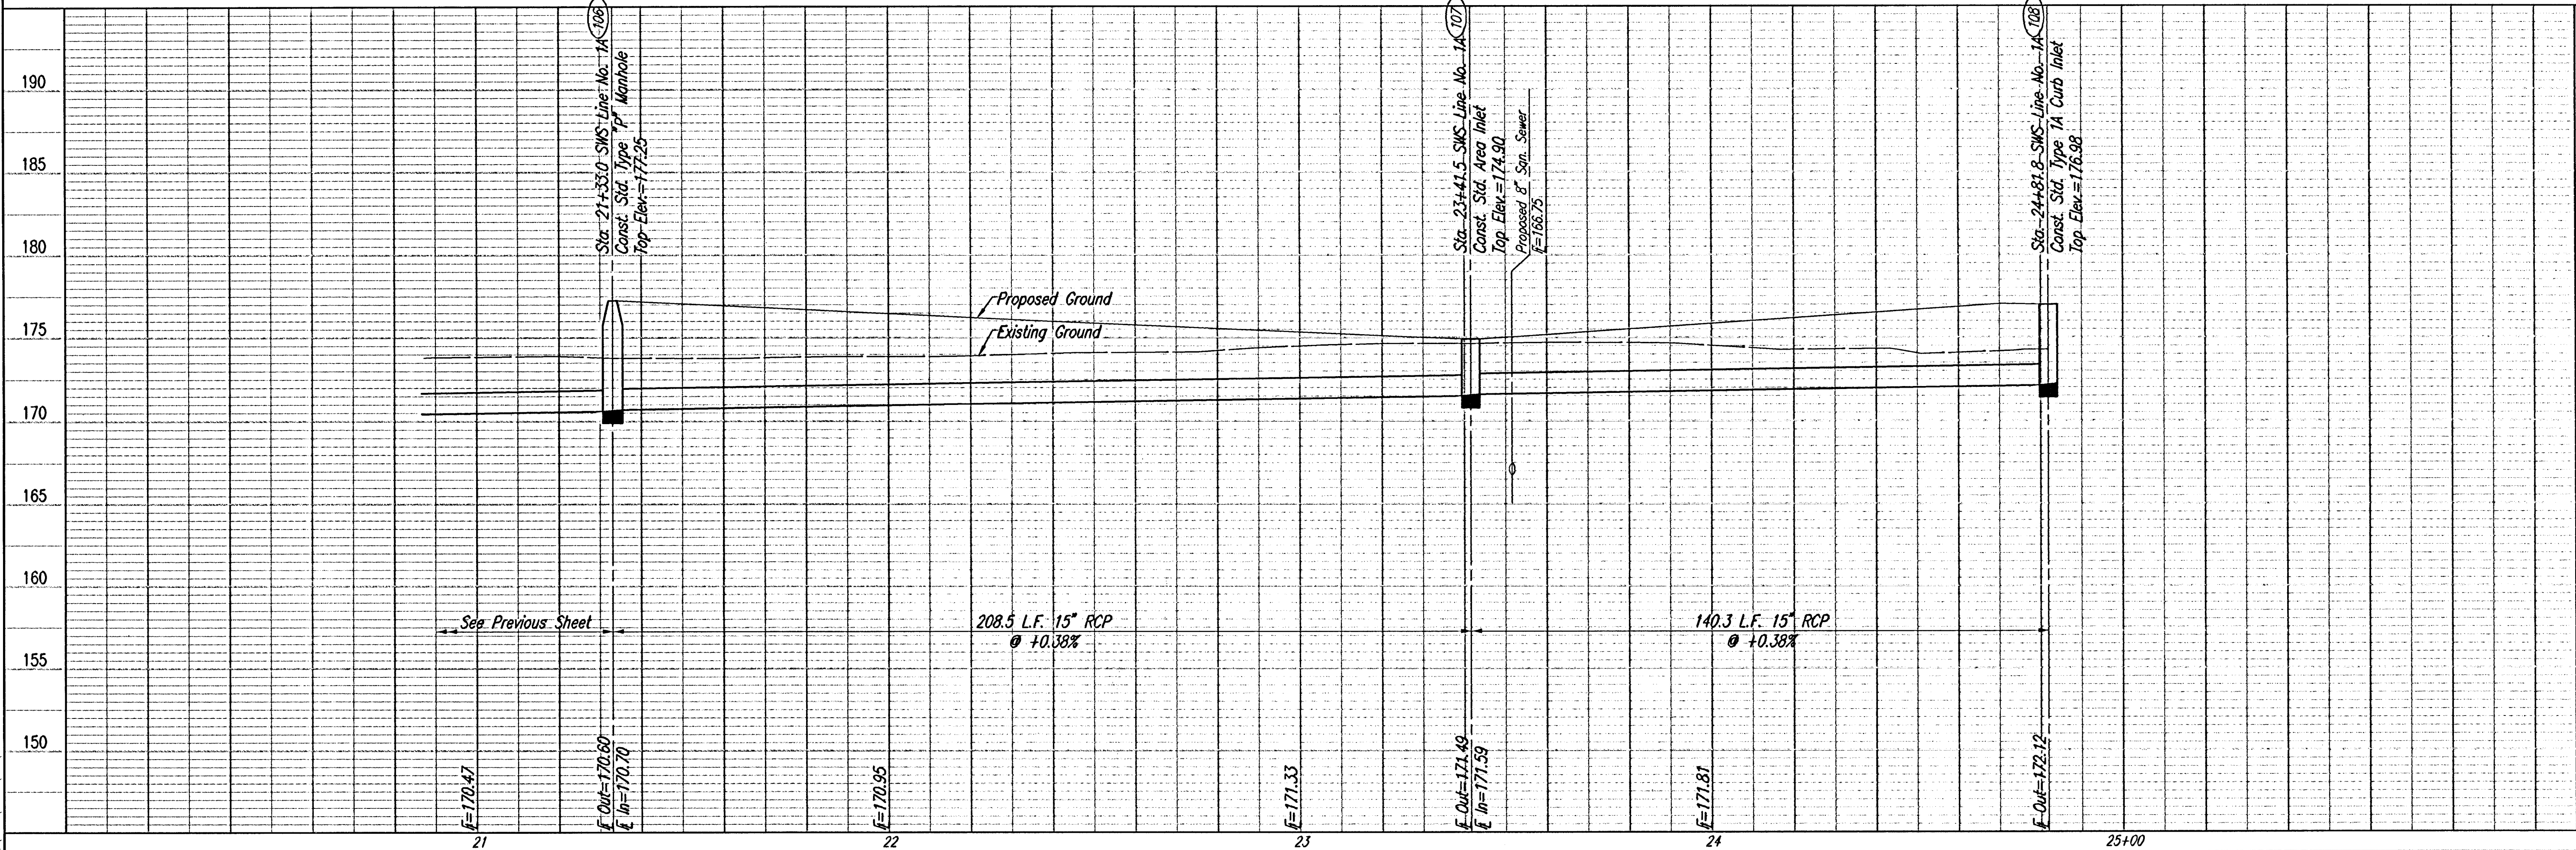

COORDINATE LIST		
POINT	NORTH	EAST
106	25,617.3448	16,596.3962
107	25,613.0431	16,387.9319
108	25,472.7492	16,390.8268
109	25,471.2661	16,391.0514

(106) = COORDINATE POINT NO.
 SEE SHEET NO. 4 FOR PLAT COORDINATES

SCALE: 1"=20'

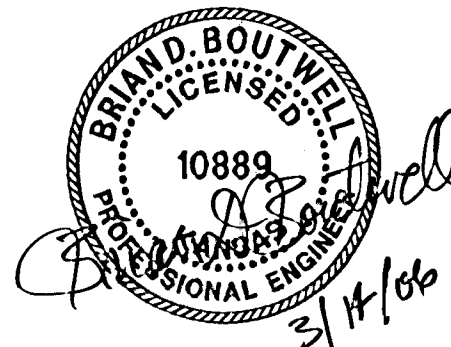

FONTANA ADDITION - PHASE 1 SWS LINE NO. 1A

Professional Engineering Consultants, P.A.
 303 S. TOPICKA • WICHITA, KANSAS 67202
 316-262-2691 • FAX 316-262-3003

DESIGNED BY: BLB, BDB
 DRAWN BY: BUS

Job No. 35-04485-000
 Date SEPTEMBER 2004