

PLAN	CHECKED	BY	DATE
	CHECKED		

PROFILE	CHECKED	BY	DATE
	CHECKED		

Sheet 03-14-2006 7:40:28 AM by BLS
Proj. No. 130 03-14-2006 10:27:42 AM by JML
03/20/04 04:48:53 000 SWS LINE 3B

Sta. 36+00.0 SWS Line No. 3B=
Sta. 34+00.0 SWS Line No. 3A=
Sta. 31+87.6 SWS Line No. 3
Std. Type "P" Manhole
Dia.=4'-0"



Prop. SS MH
Top Elev.=169.9
In=160.90 (W)
Out=160.90 (S)

Sta. 37+26.9 SWS Line No. 3B
Const. Std. Area Inlet
L=5'-4", W=3'-10"
Top Elev.=169.00
See Sheet No. 49.

SCALE: 1"=20'

COORDINATE LIST		
POINT	NORTH	EAST
305	27,361.8134	17,009.9309
311	27,488.6613	17,008.6395

305 = COORDINATE POINT NO.
SEE SHEET NO. 3 FOR PLAT COORDINATES

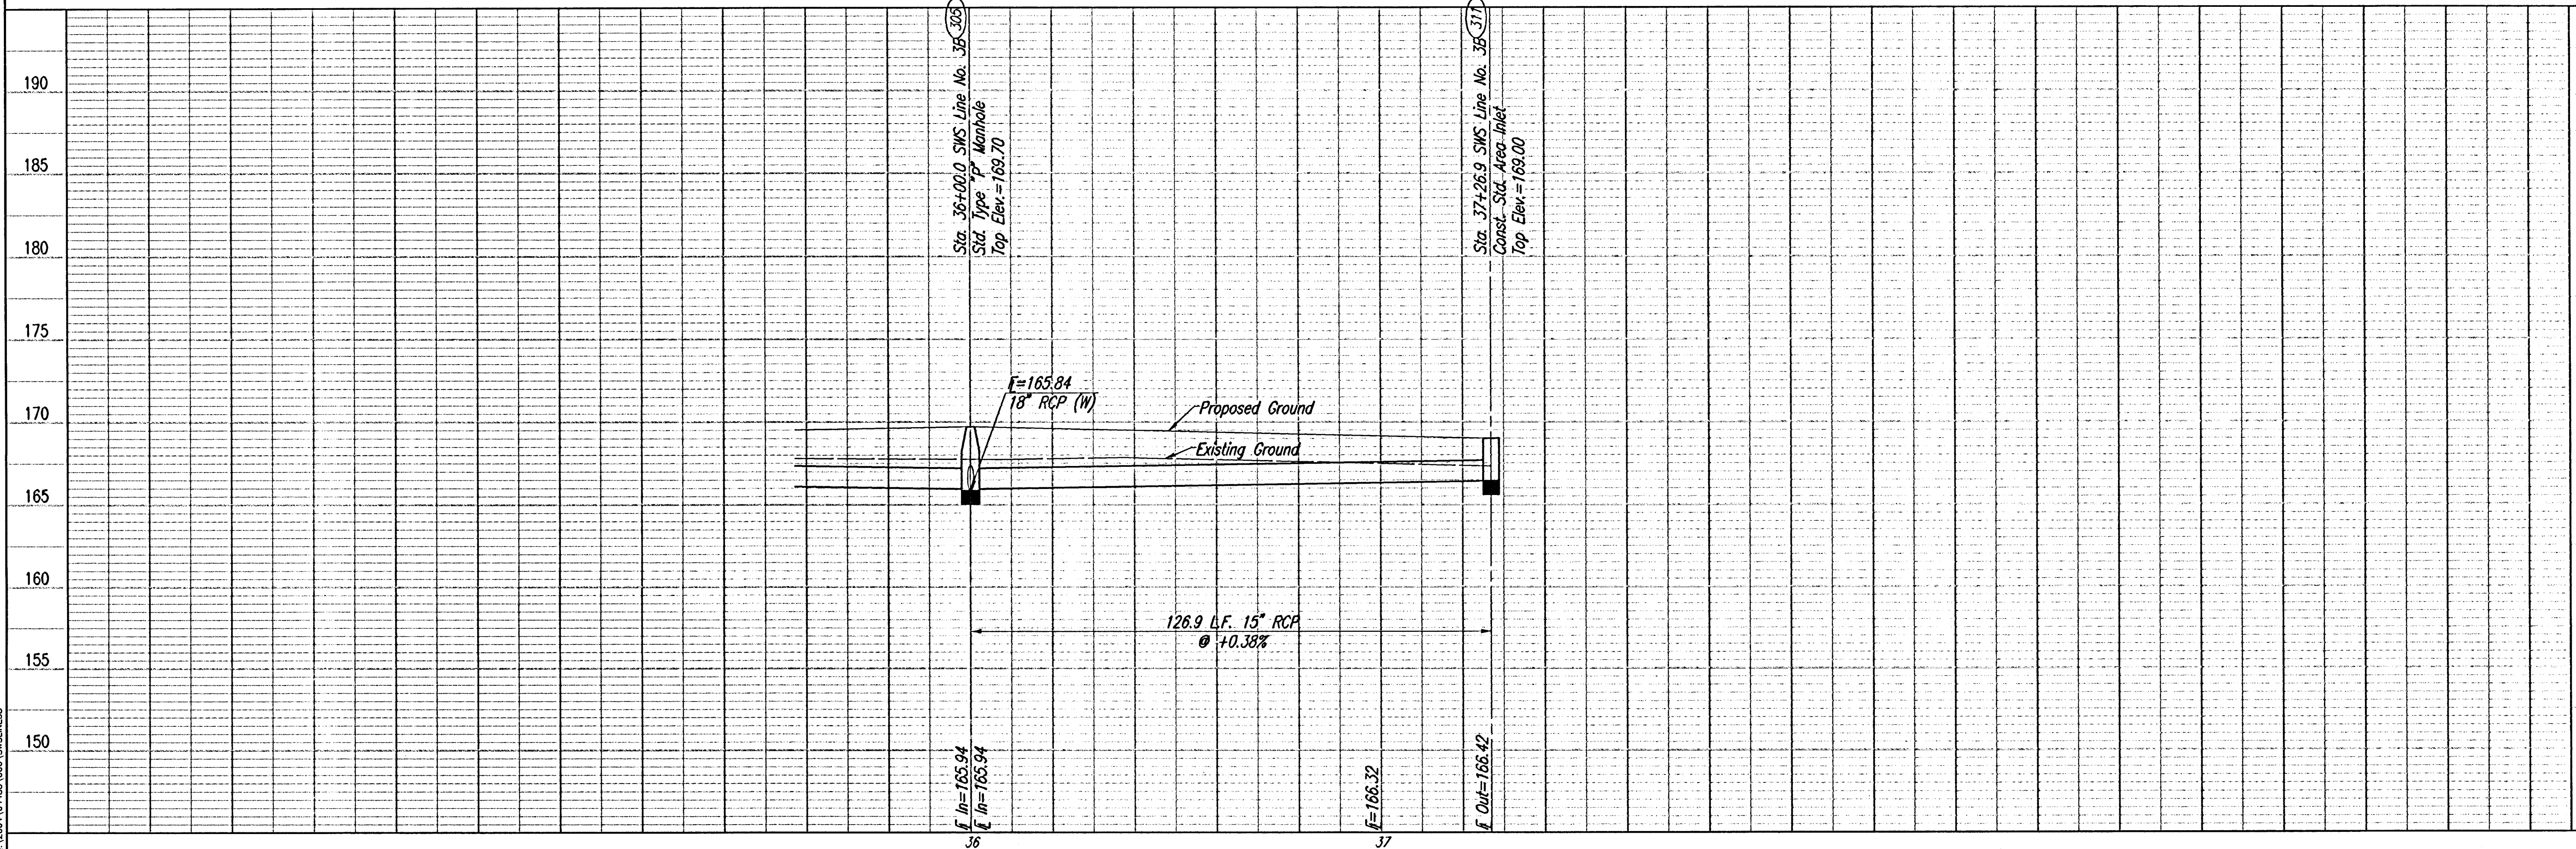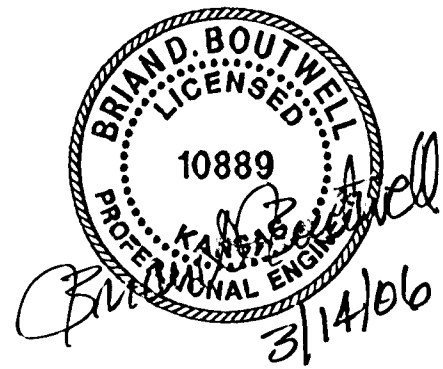

Professional Engineering Consultants, P.A. 303 S. TOPEKA - WICHITA, KANSAS 67202 316-262-2801 • FAX 316-262-3063		FONTANA ADDITION - PHASE 1	
SWS LINE NO. 3B			
Designed By BLS, BDB	Job No. 35-04485-000	JAMES L. ARMOUR, P.E. - CITY ENGINEER CITY OF WICHITA PROJECT NO. 472-54036	
Drawn By BLS	Date SEPTEMBER 2004		