
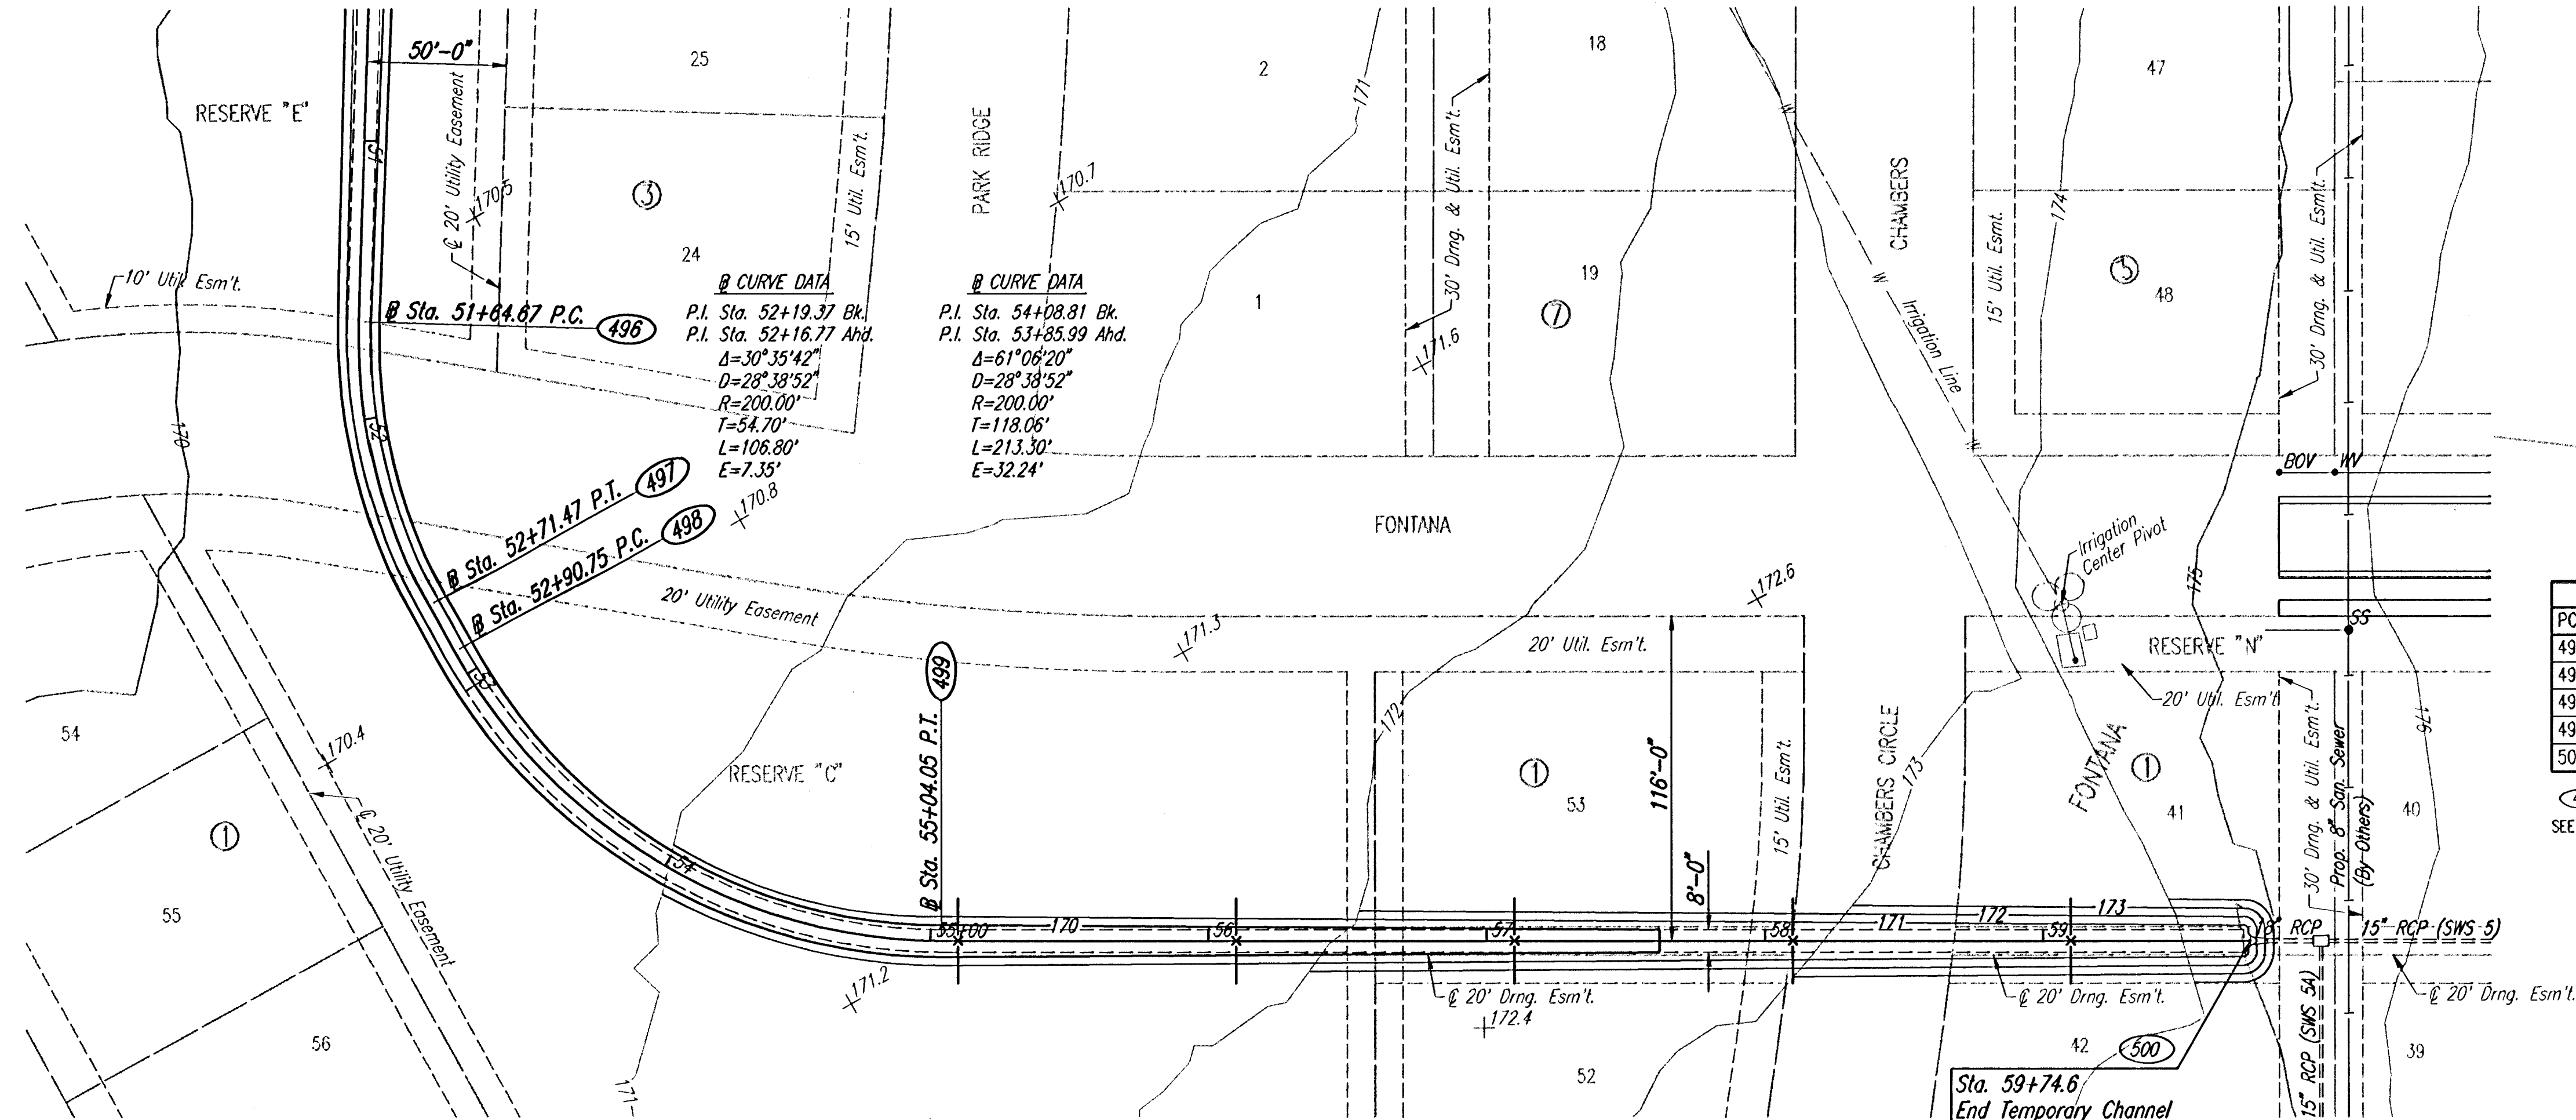


PLAN	CHECKED	CHECKED	BY	DATE

PROFILE	CHECKED	CHECKED	BY	DATE


Drawn 03-14-2006 8:21:04 AM by BJS
Plot Scale 1:40 03-14-2006 11:01:21 AM by JML
Q:\2004\04485-000\CHANNEL-50-60

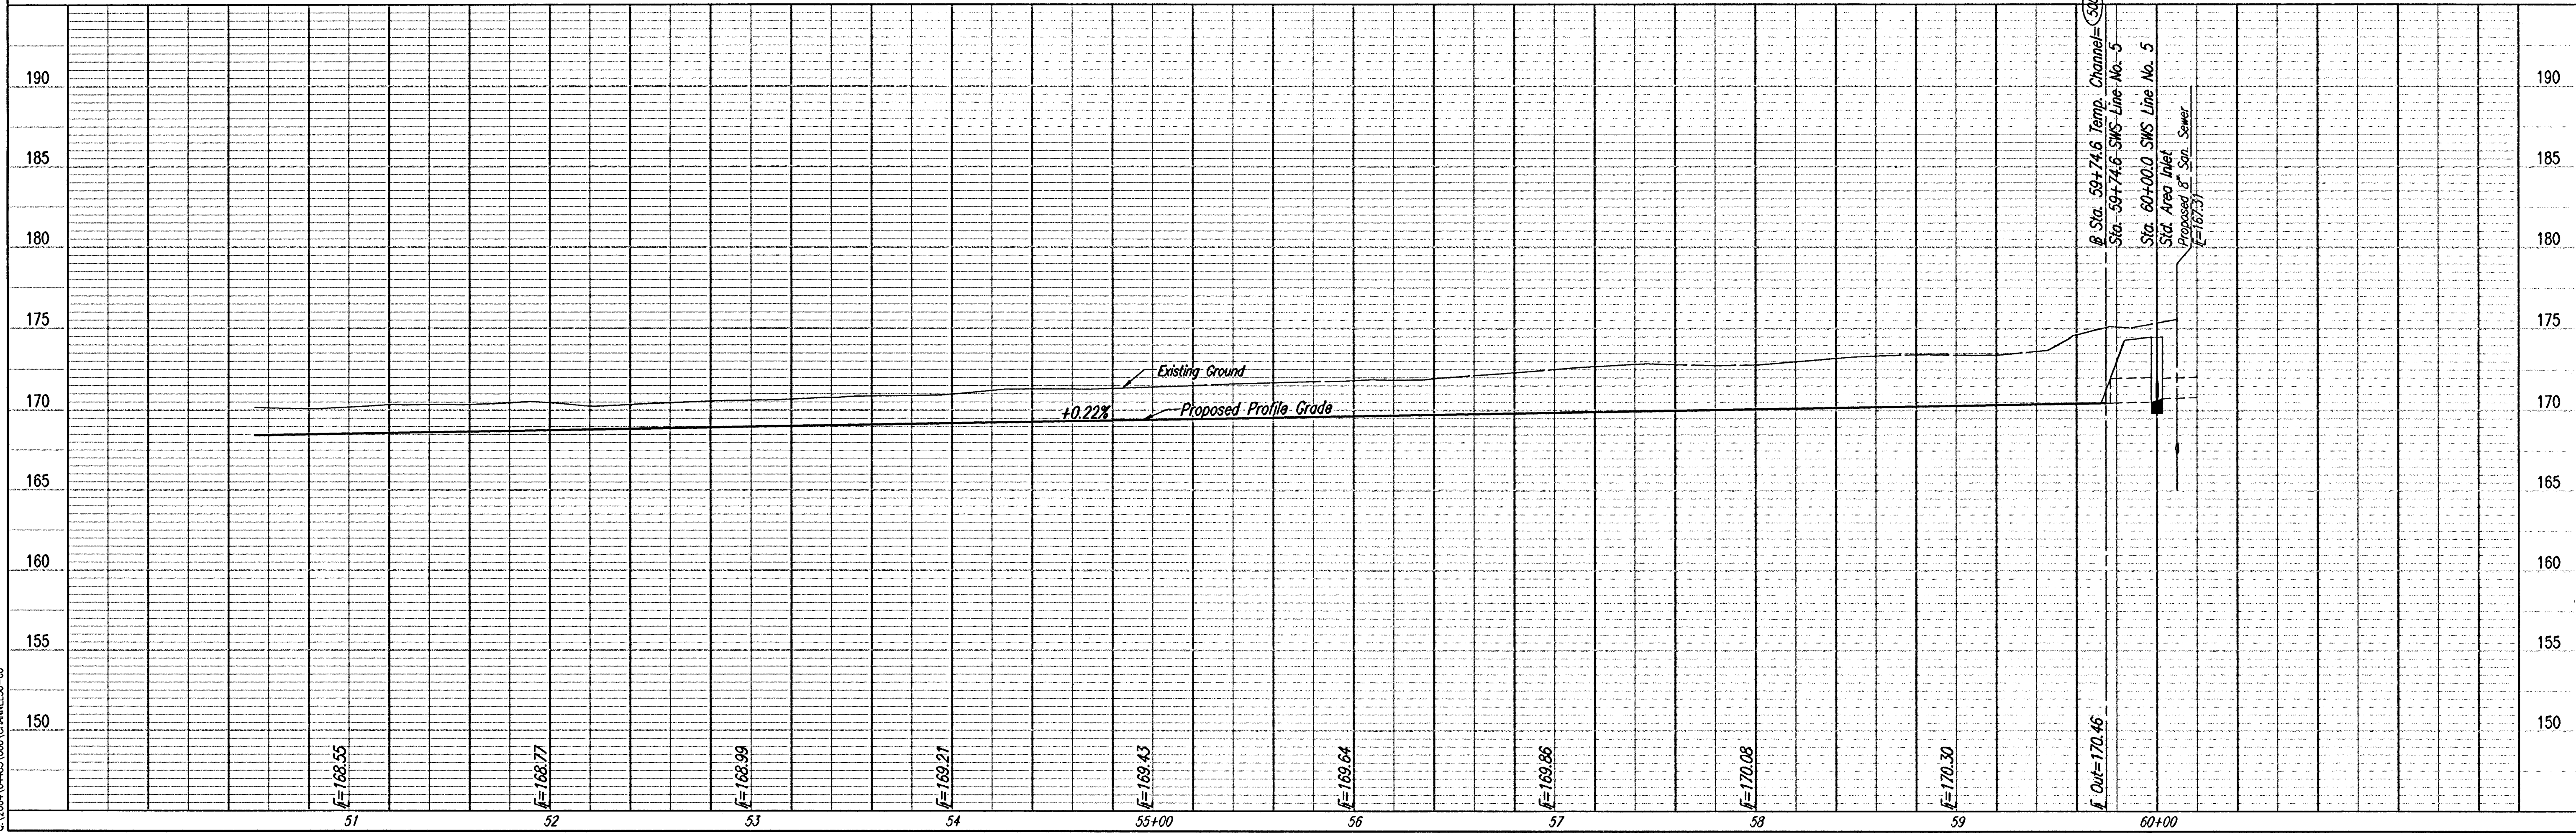

TYPICAL CHANNEL SECTION

COORDINATE LIST		
POINT	NORTH	EAST
496	26,913.0114	15,565.5839
497	26,811.4673	15,536.8446
498	26,792.1885	15,536.6746
499	26,616.1817	15,638.4871
500	26,385.1895	16,048.4380

496 = COORDINATE POINT NO.
SEE SHEET NO. 3 FOR PLAT COORDINATES

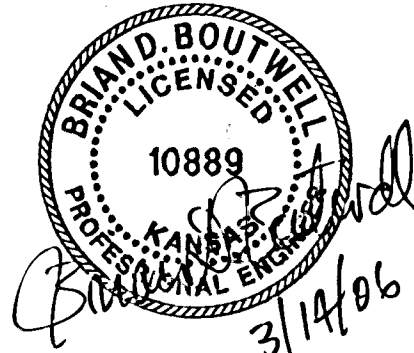

FONTANA ADDITION-PHASE 1

TEMPORARY CHANNEL

JAMES L. ARNOULD, P.E. - CITY ENGINEER
CITY OF WICHITA PROJECT NO. 472-8406

Professional Engineering Consultants, P.A.
303 S. TOPKA • WICHITA, KANSAS 67202
316-262-2691 • FAX 316-262-3003

Designed by BJB, BDB
Drawn by BJS
Job No. 35-04485-000
Date SEPTEMBER 2004