


PROJECT NO.	YEAR	SHEET NO.	TOTAL SHEETS
35-04485-000		61	101

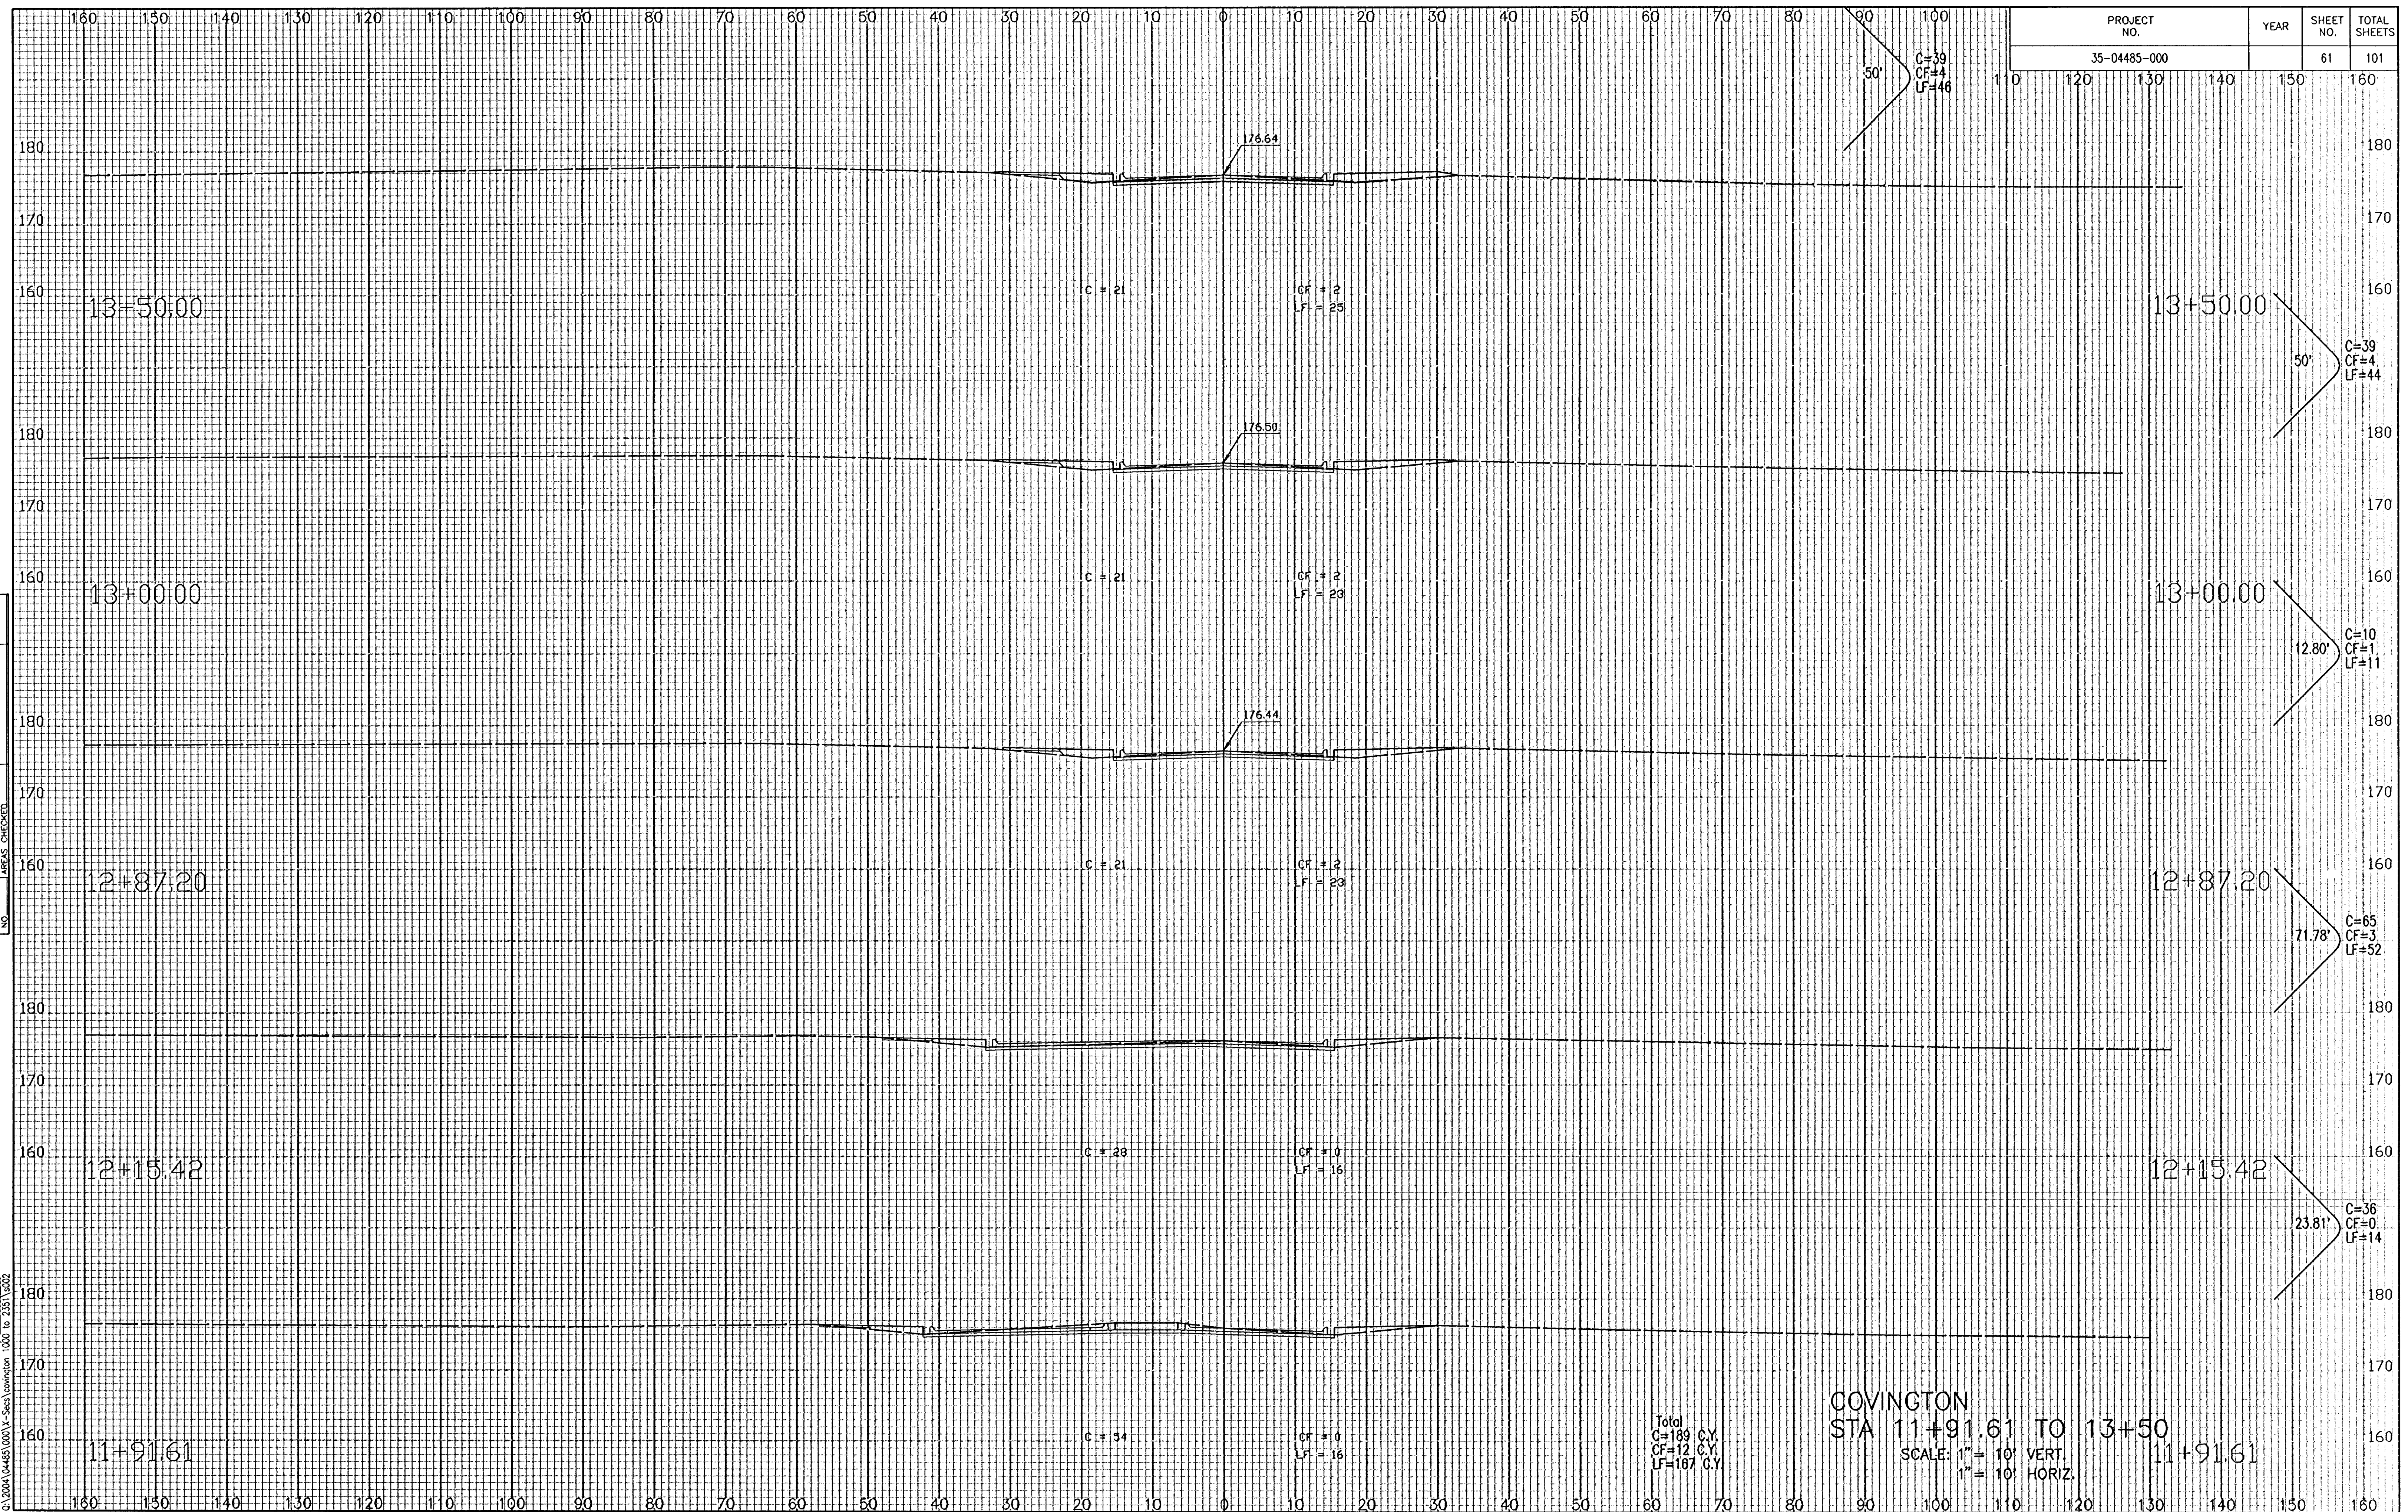

Saved 11-09-2005 9:52:54 AM by BJS
Plot Scale 1:1 03-14-2006 8:06:50 AM by JOE M. URMAN
Q:\2004\04485\000\X-Secs\covington 1000 to 2351.s002

Total
C=189 C.Y.
CF=12 C.Y.
LF=167 C.Y.

COVINGTON
STA 11+91.61 TO 13+50
SCALE: 1" = 10' VERT
1" = 10' HORIZ. 11+91.61