


PROJECT NO.	YEAR	SHEET NO.	TOTAL SHEETS
35-04485-000		68	101

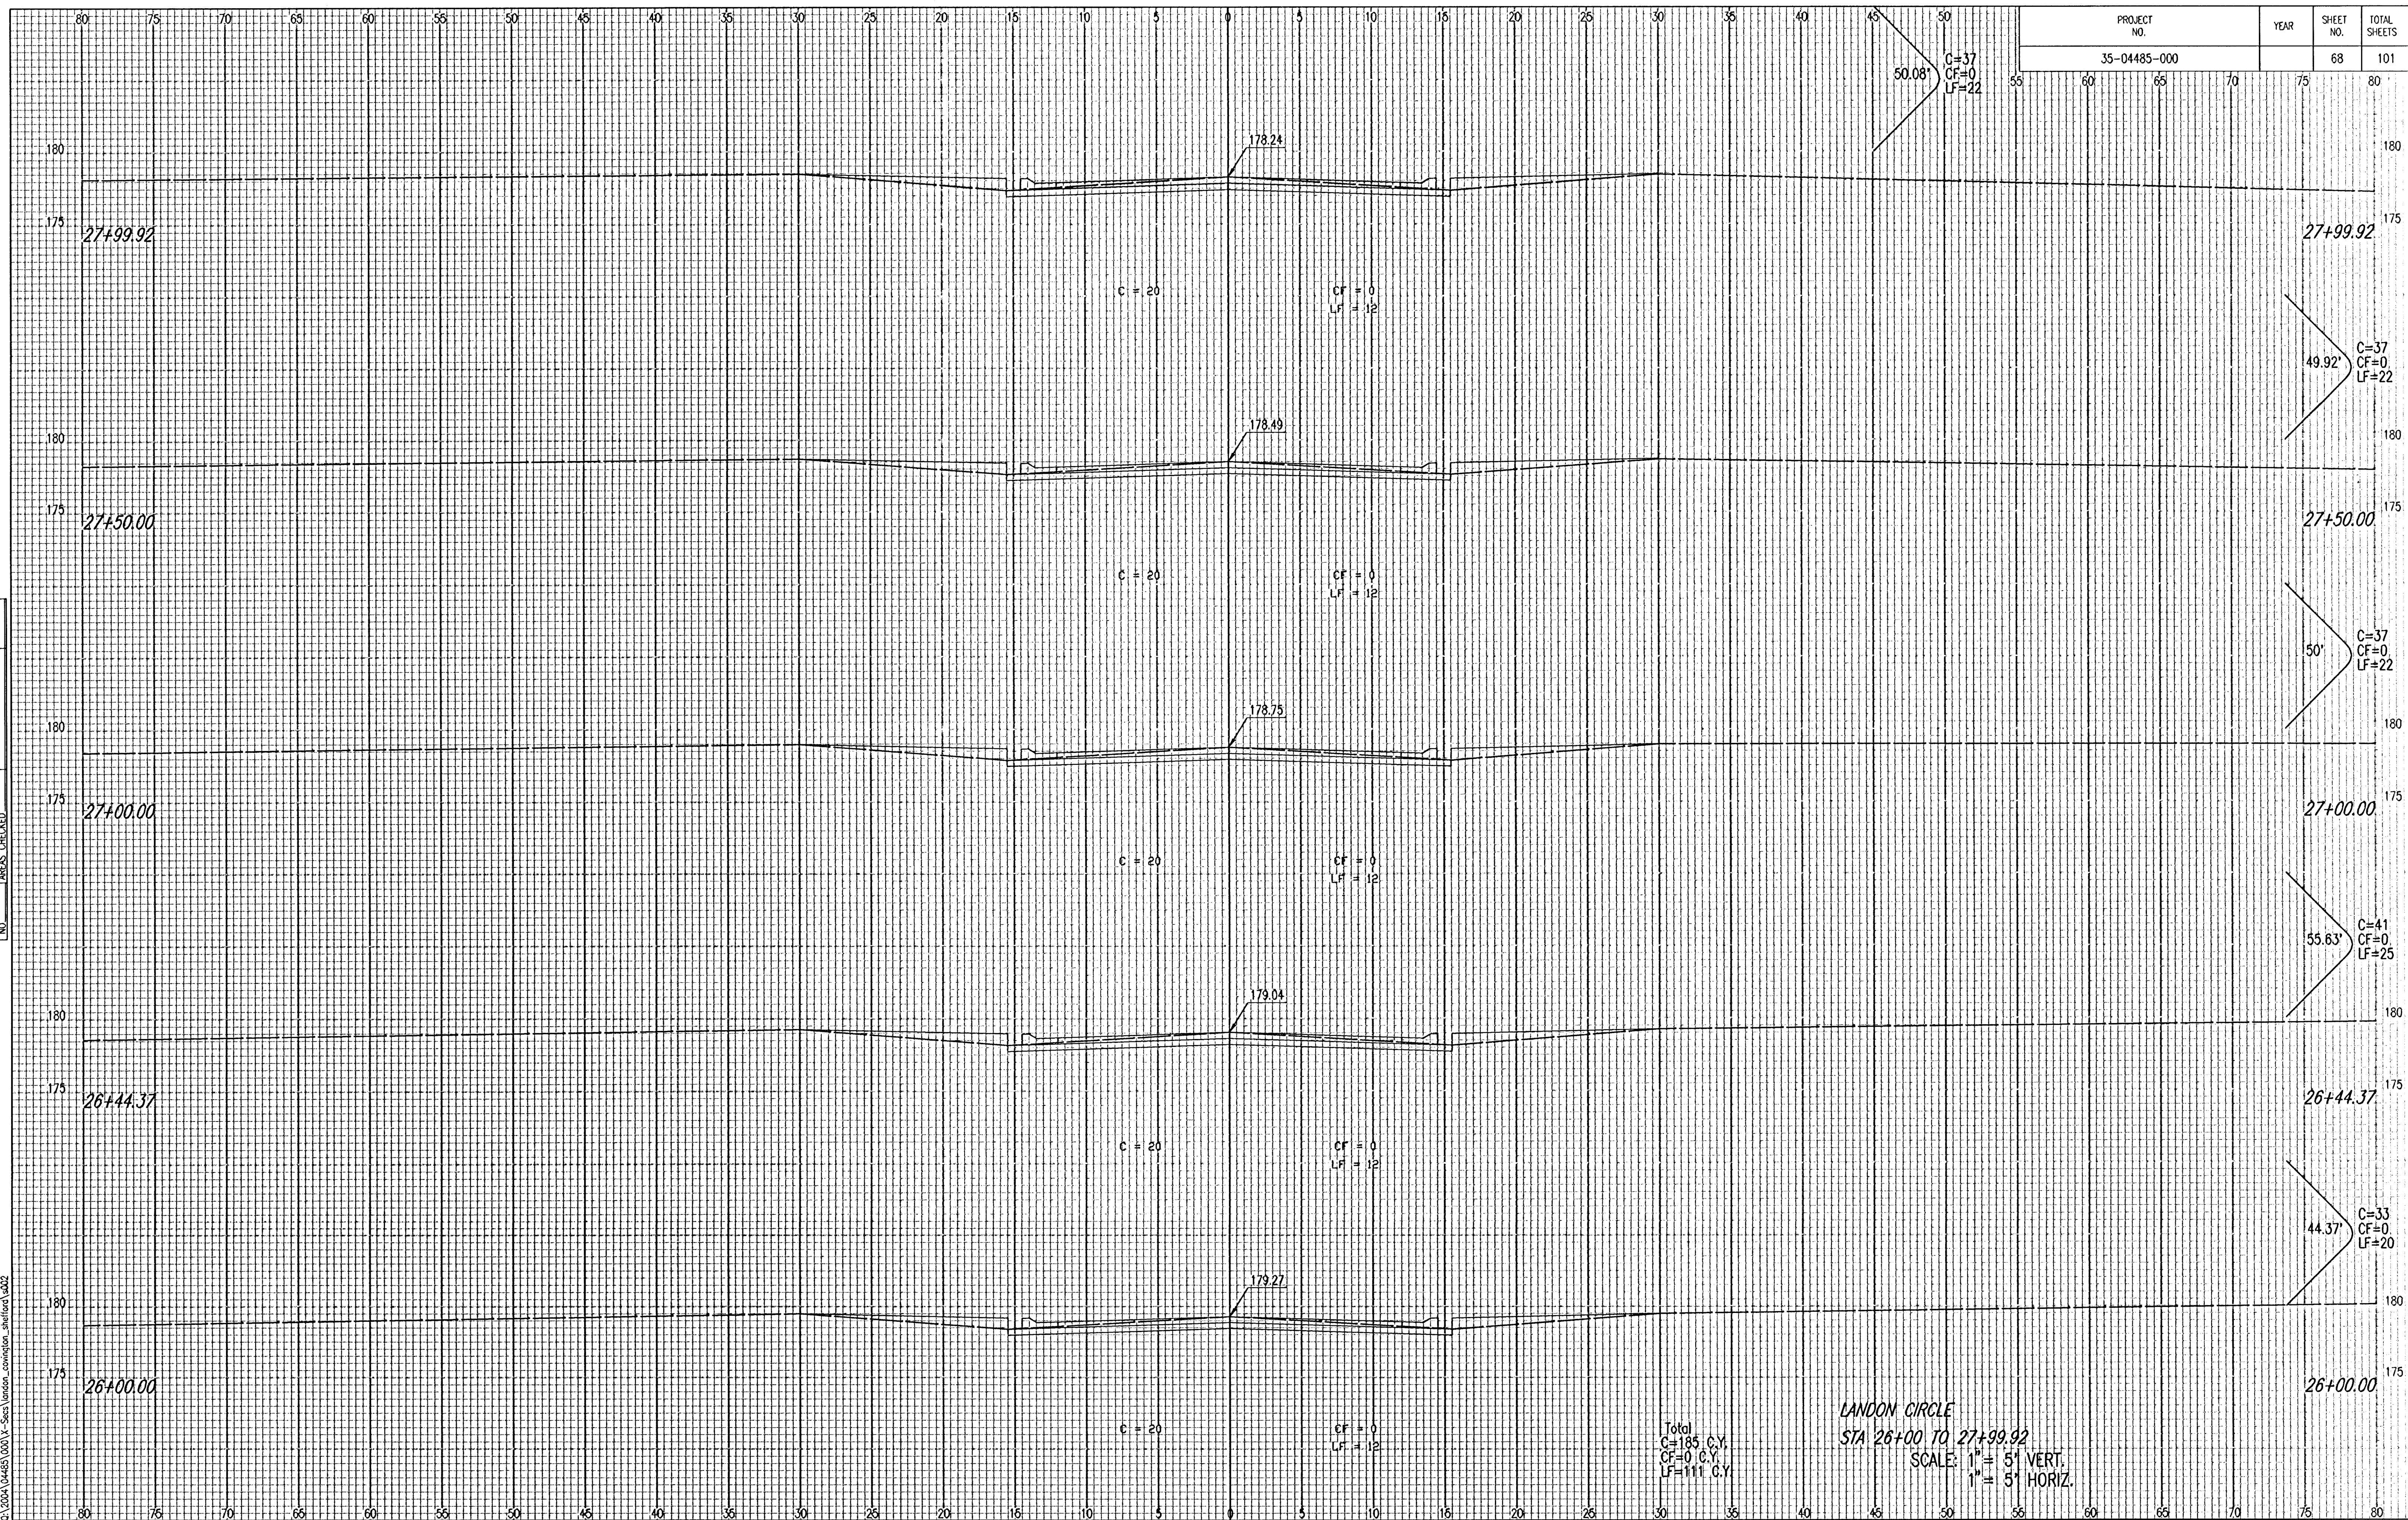

Saved 11-09-2005 10:10:14 AM by BJS
Plot Scale 1:1 03-14-2006 8:18:22 AM by JOE M. URMAN
Q:\2004\04485\000\X-Secs\london_covington_shefford\s002

Total
C=185 C.Y.
CF=0 C.Y.
LF=111 C.Y.

LONDON CIRCLE
STA 26+00 TO 27+99.92
SCALE: 1" = 5' VERT.
1" = 5' HORIZ.