


PROJECT NO.	YEAR	SHEET NO.	TOTAL SHEETS
35-04485-000		73	101

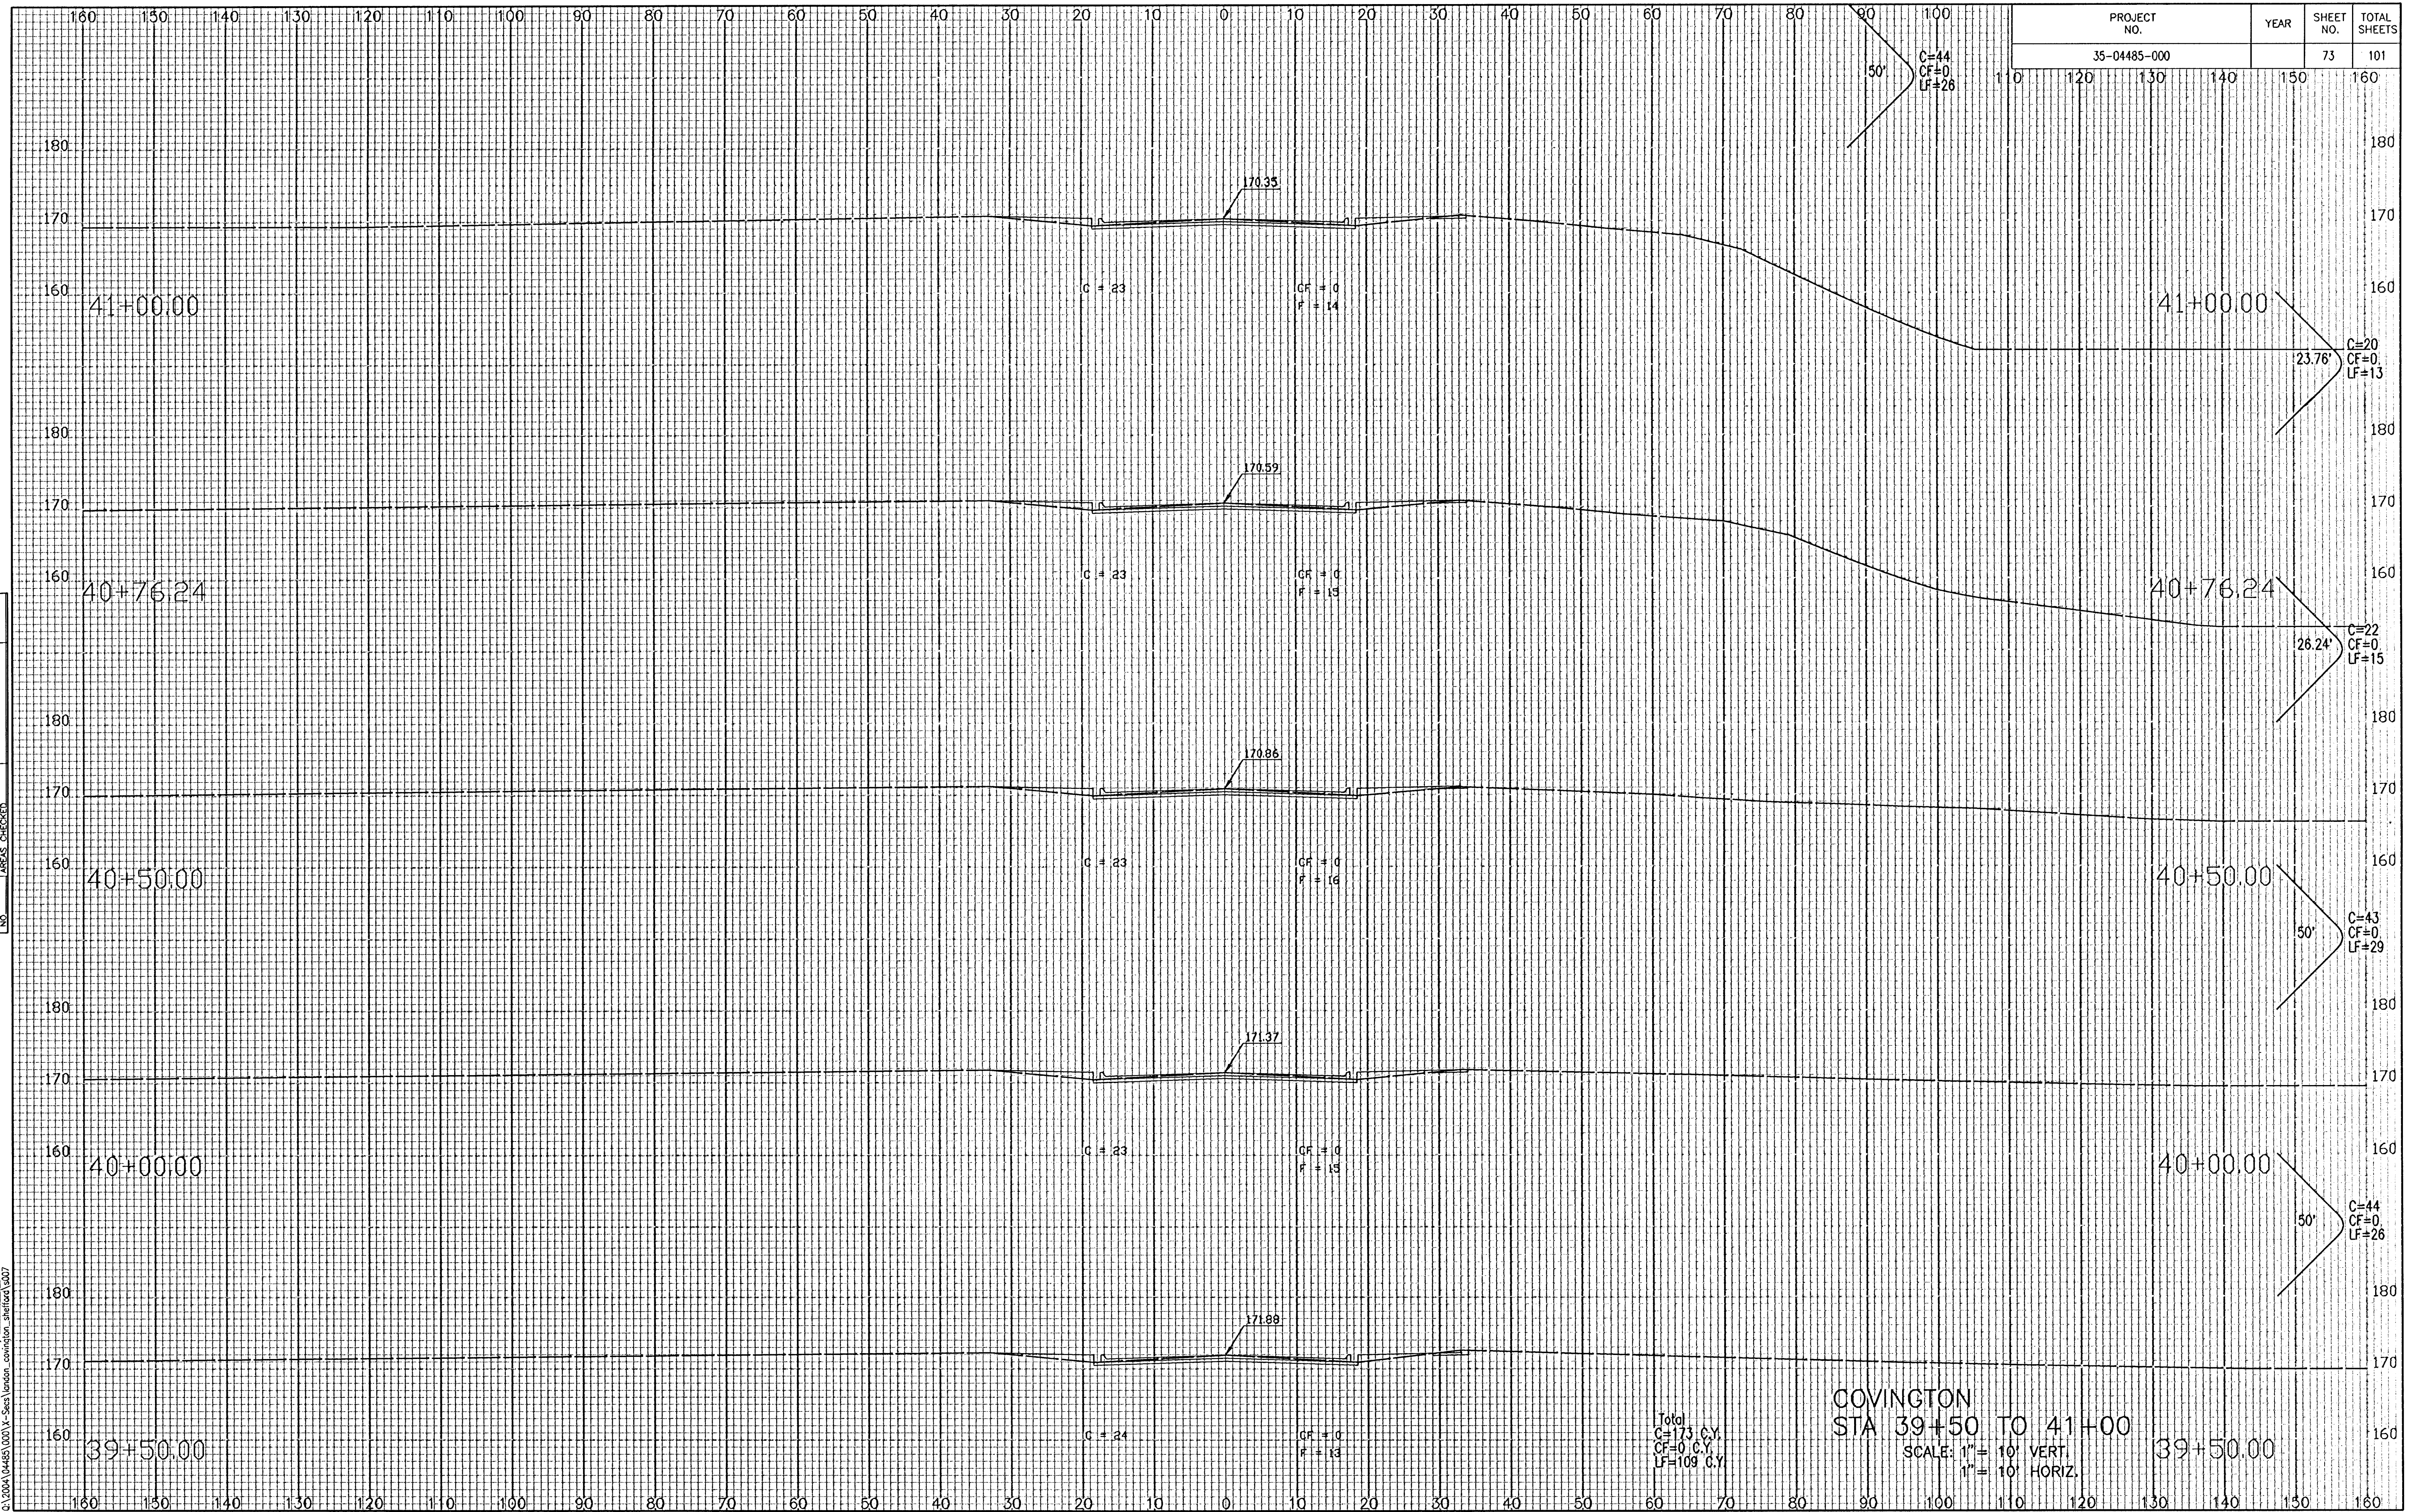

NOTE BOOK TEMPLATE  
AREAS CHECKED

Scale 1" = 10' VERT  
1" = 10' HORIZ

Total  
C=173 C.Y.  
CF=0 C.Y.  
LF=109 C.Y.

COVINGTON  
STA 39+50 TO 41+00  
SCALE: 1" = 10' VERT  
1" = 10' HORIZ.