


PROJECT NO.	YEAR	SHEET NO.	TOTAL SHEETS
35-04485-000		81	101

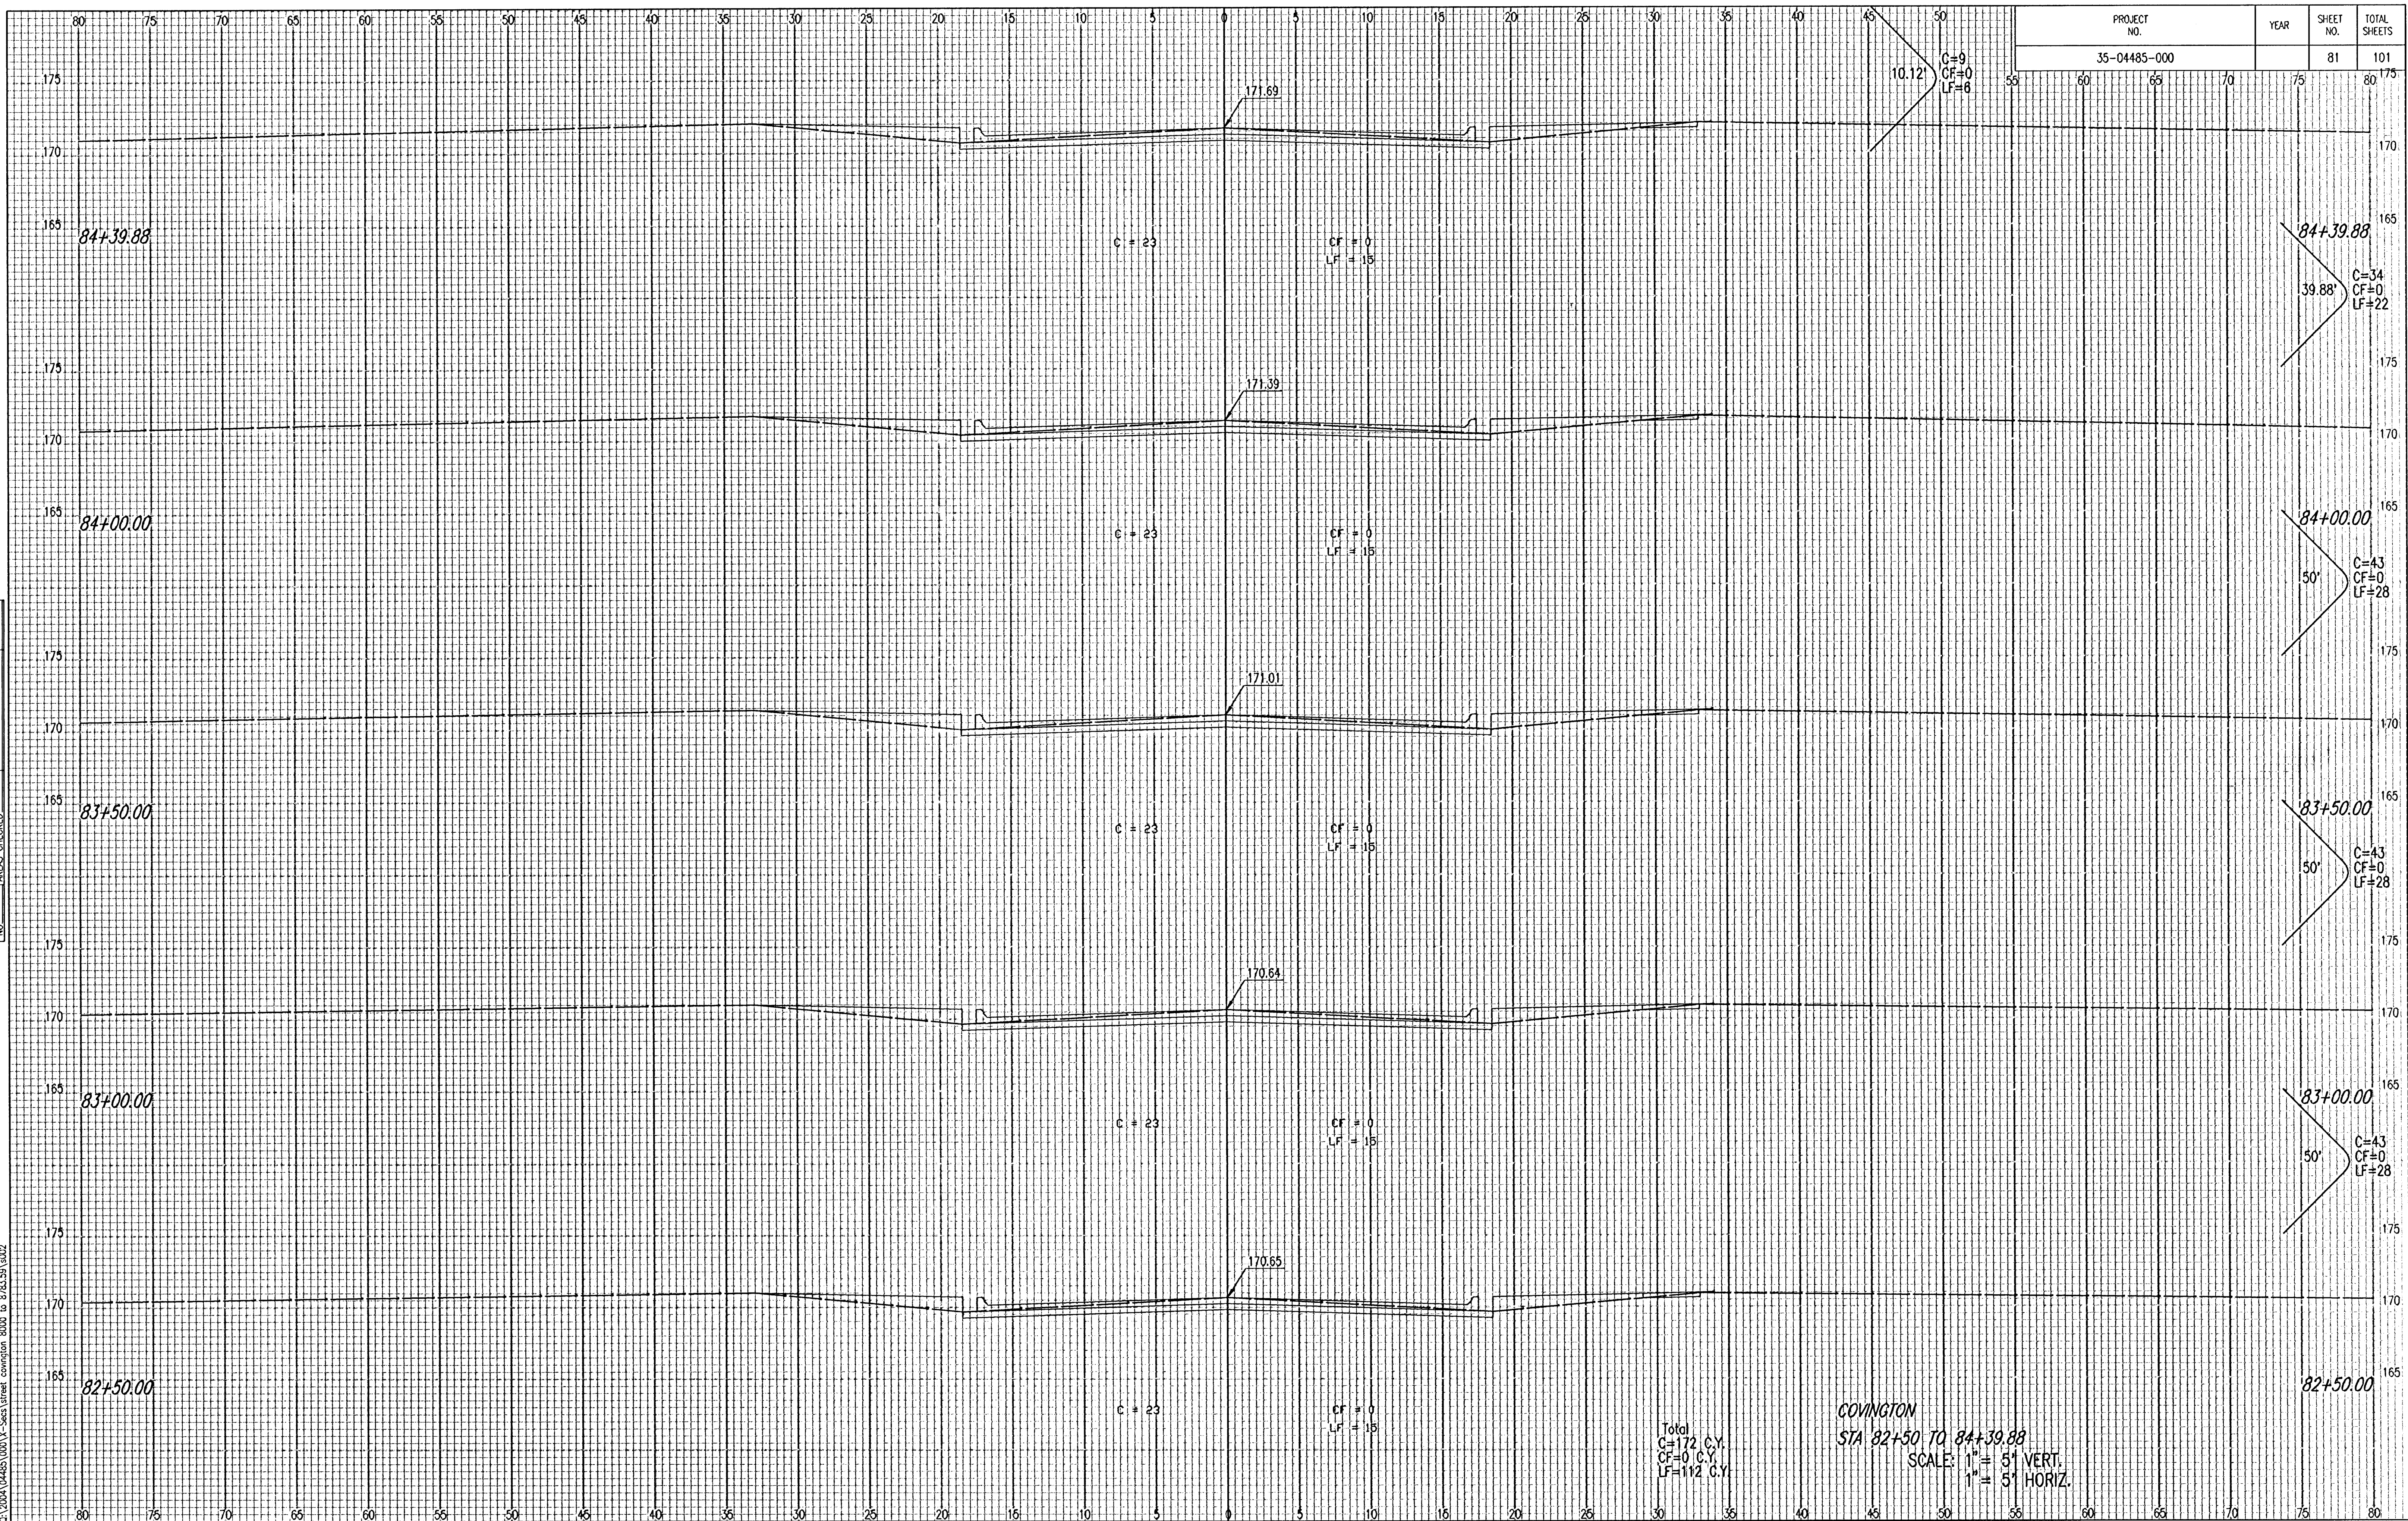

COVINGTON
STA 82+50 TO 84+39.88
SCALE: 1" = 5' VERT.
1" = 5' HORIZ.

Total
C=172 C.Y.
CF=0 C.Y.
LF=112 C.Y.