


PROJECT NO.	YEAR	SHEET NO.	TOTAL SHEETS
35-04485-000		83	101

NOTE BOOK	TEMPLATE
NO.	AREA
	CHECKED

Scale 11-09-2005 10:16:19 AM by BJS  
 Plot Scale 11-01-14-2006 8:30:50 AM by JMI  
 C:\2004\04485\000\1-Sect\Insect\convision 8000 to 8783.99.dwg

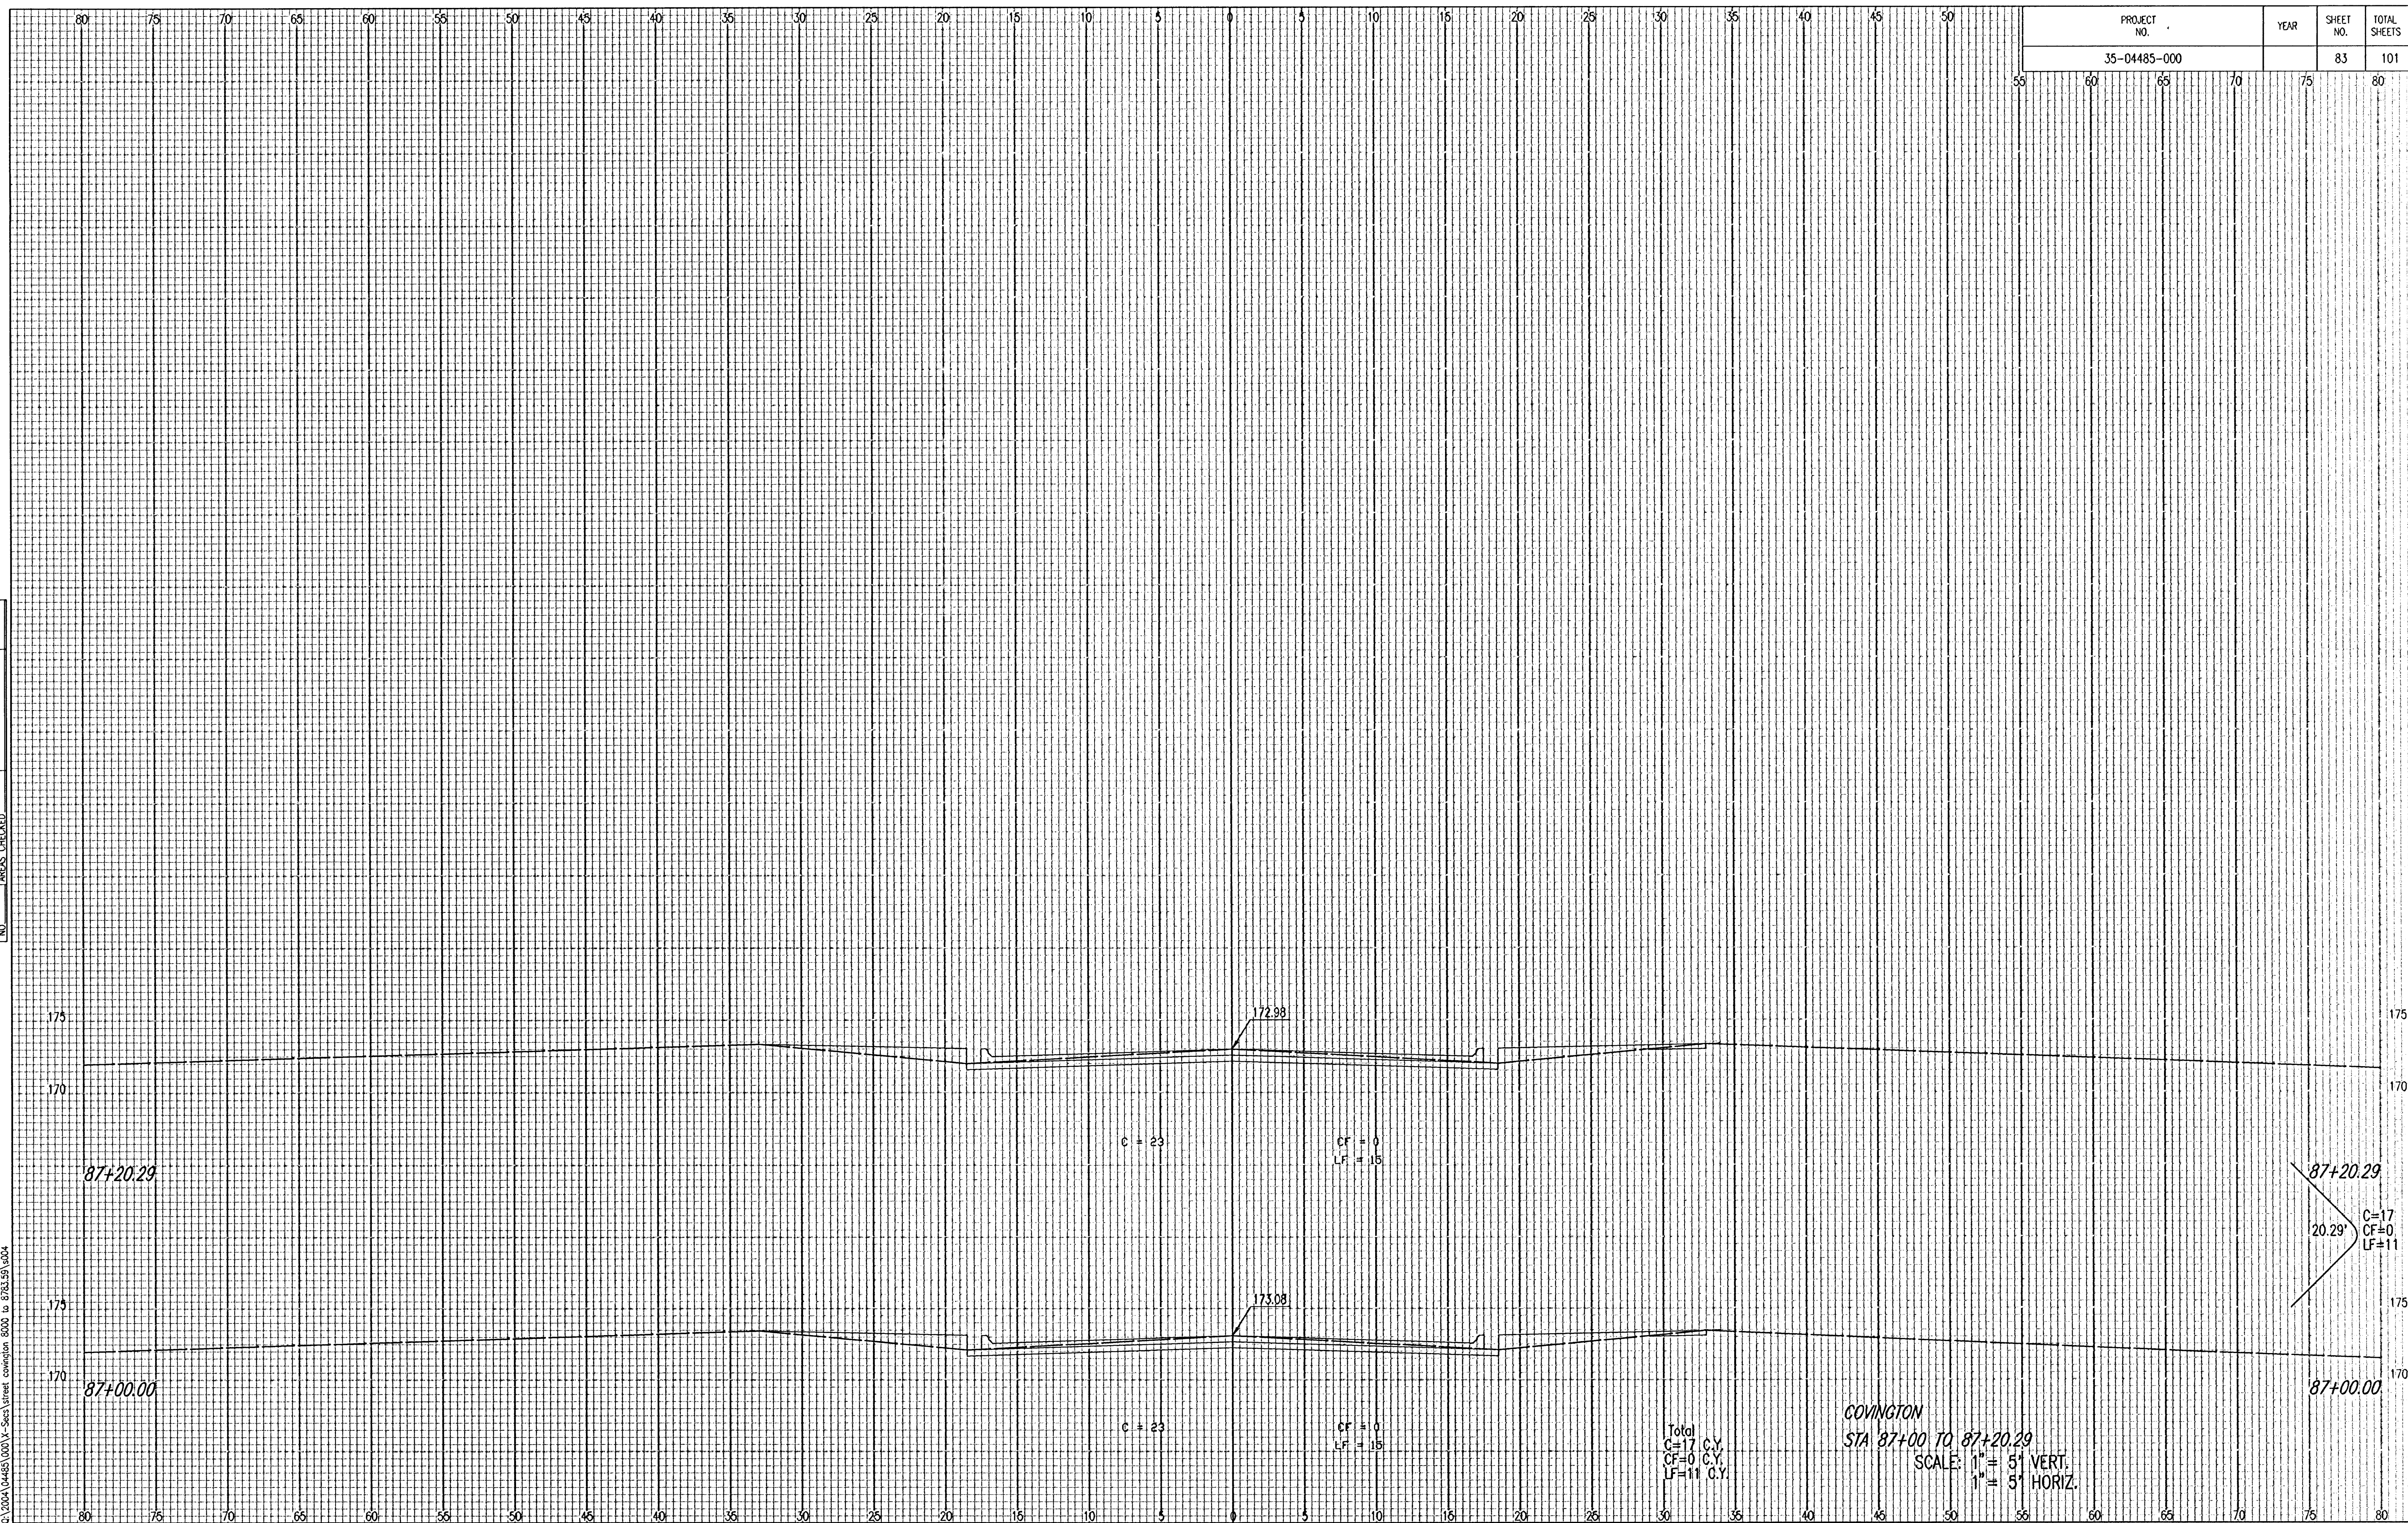

COVINGTON  
 STA 87+00 TO 87+20.29  
 SCALE: 1" = 5' VERT.  
 1" = 5' HORIZ.