


PROJECT NO.	YEAR	SHEET NO.	TOTAL SHEETS
35-04485-000		87	101

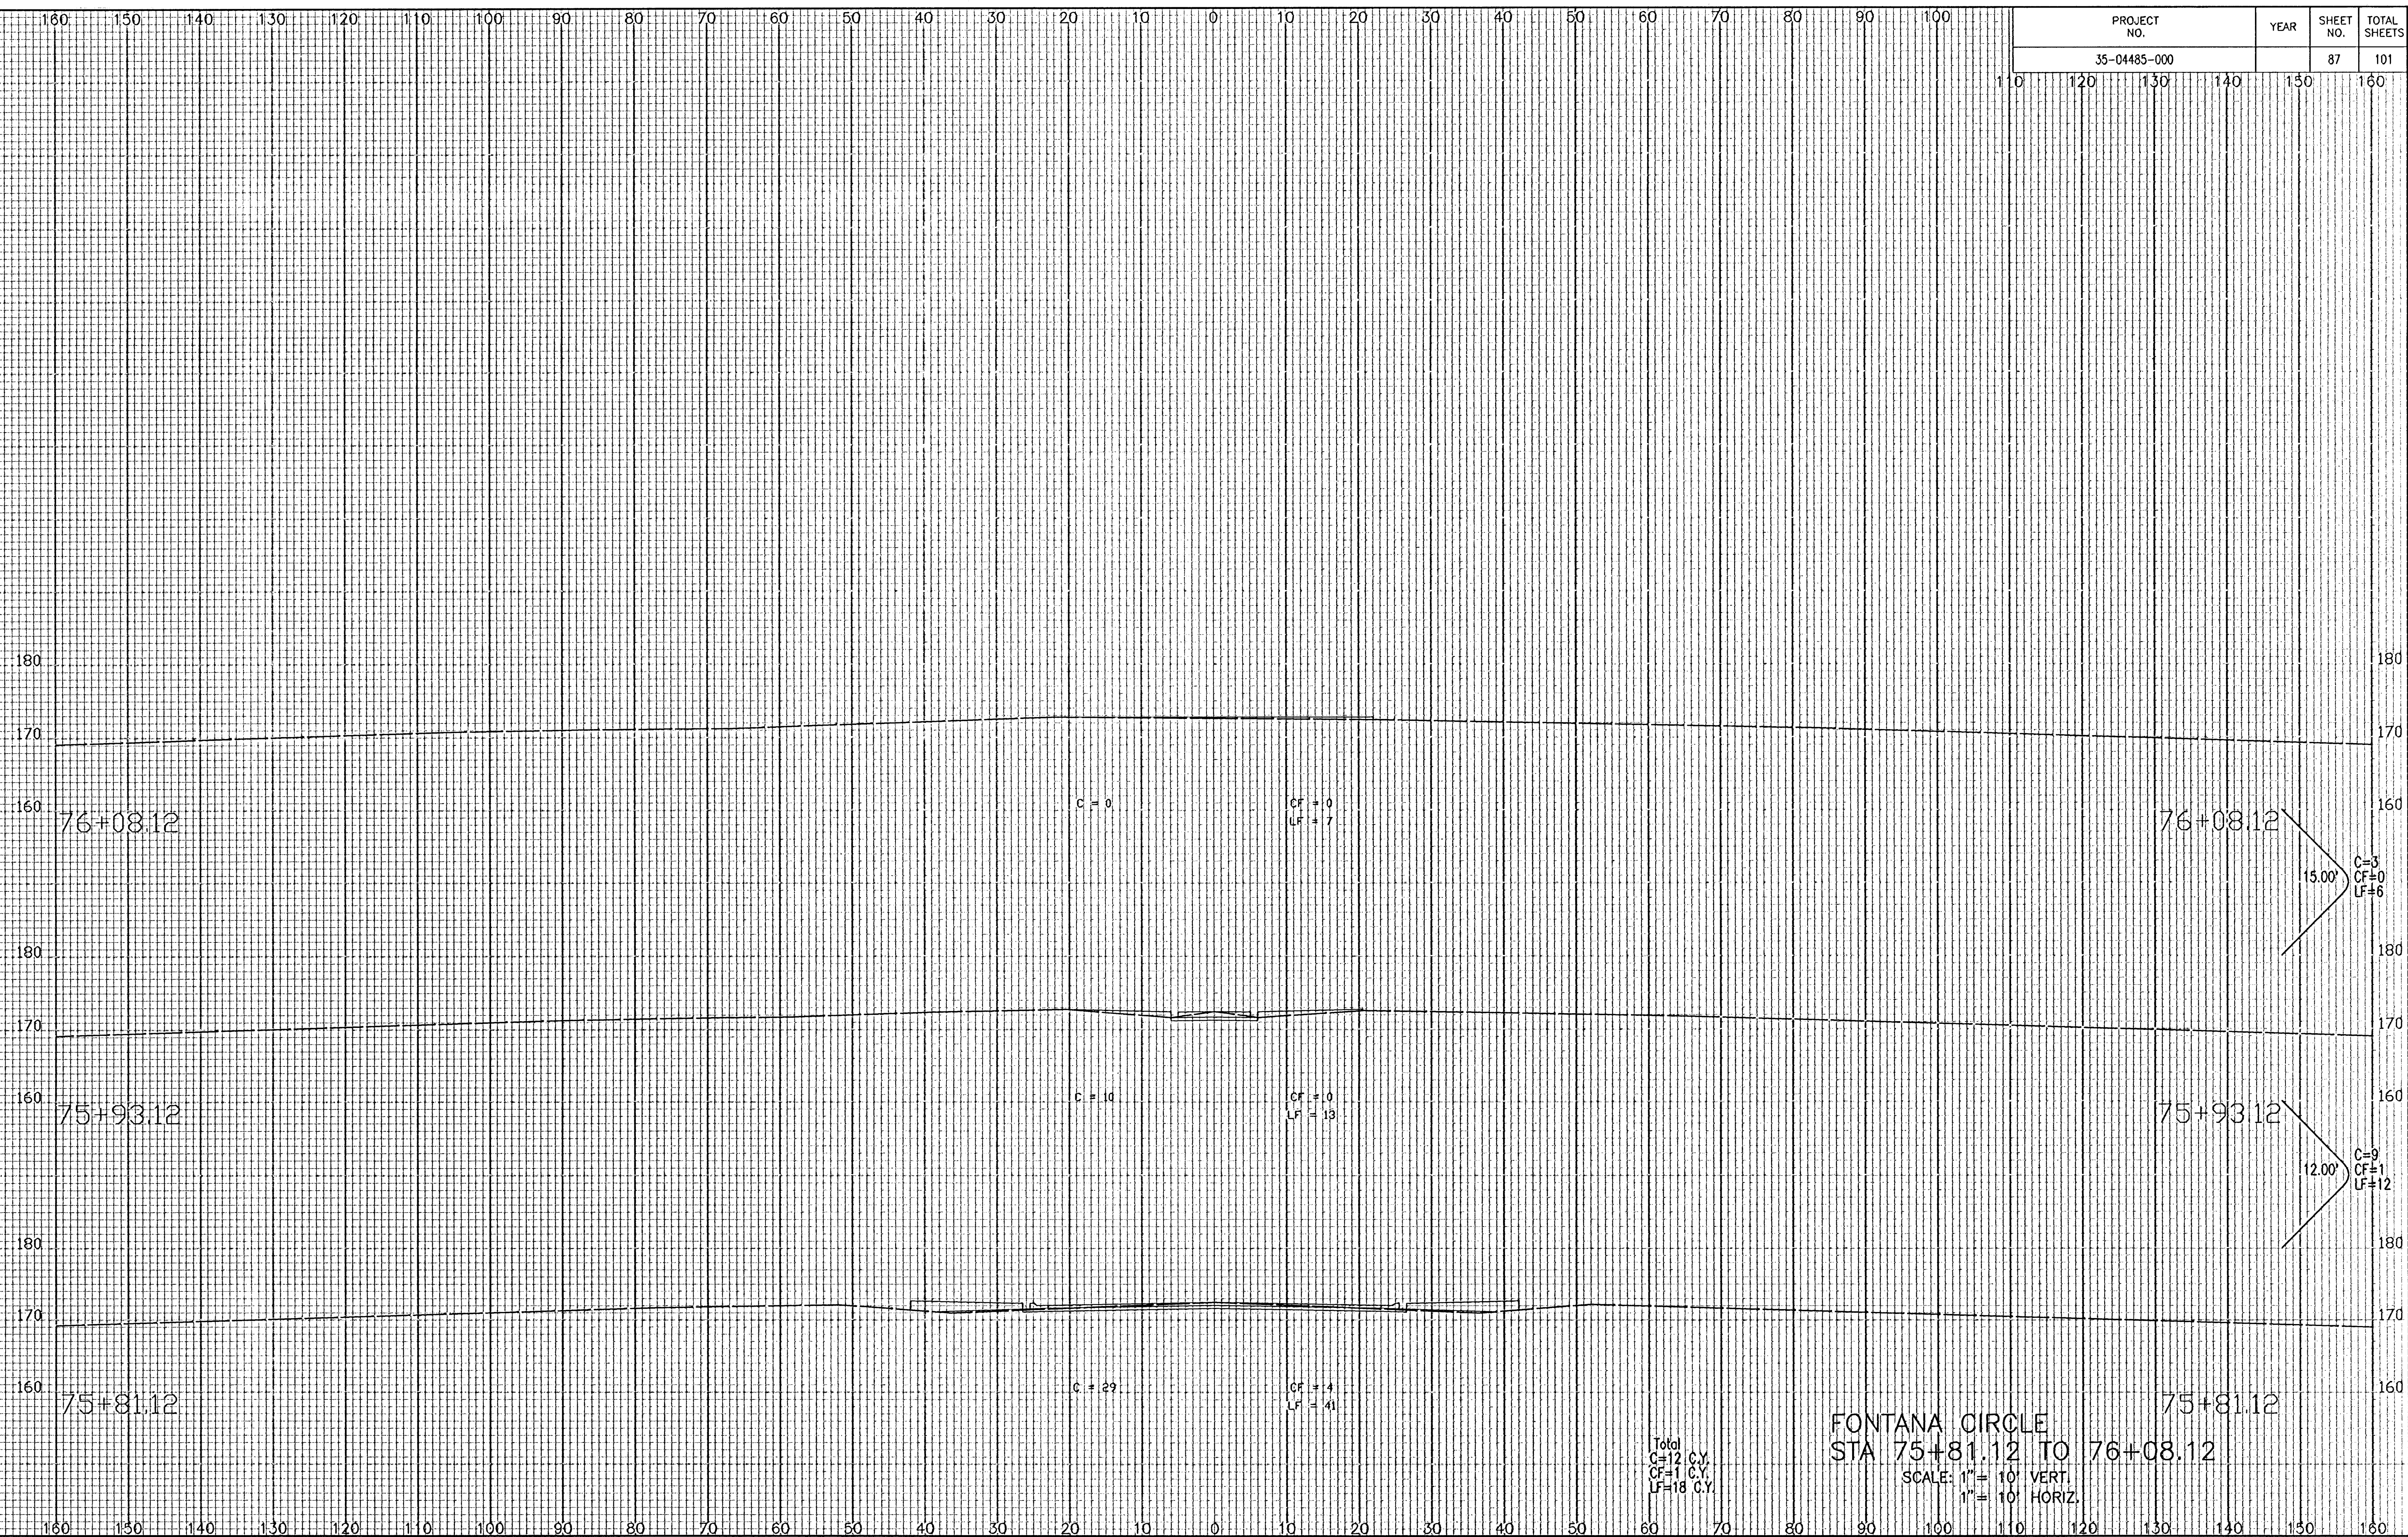

FONTANA CIRCLE
STA 75+81.12 TO 76+08.12

SCALE: 1" = 10' VERT.
1" = 10' HORIZ.

Total
C=12 C.Y.
CF=1 C.Y.
LF=18 C.Y.

Saved 11-09-2005 10:19:00 AM by BJS
Plot Scale 1:1 03-14-2006 8:33:19 AM by JMU-
Q:\2004\04485\000\X-Secs\fontana circle\s004