


PROJECT NO.	YEAR	SHEET NO.	TOTAL SHEETS
35-04485-000		92	101

NOTE BOOK TEMPLATE
NO.
AREAS
AREAS CHECKED

Saved 11-09-2005 10:28:22 AM by BJS
 Plot Scale 1" = 10'-14-2006 8:36:18 AM by JMJ
 Q:\2004\04485\000\Y-Data\complan.ctb

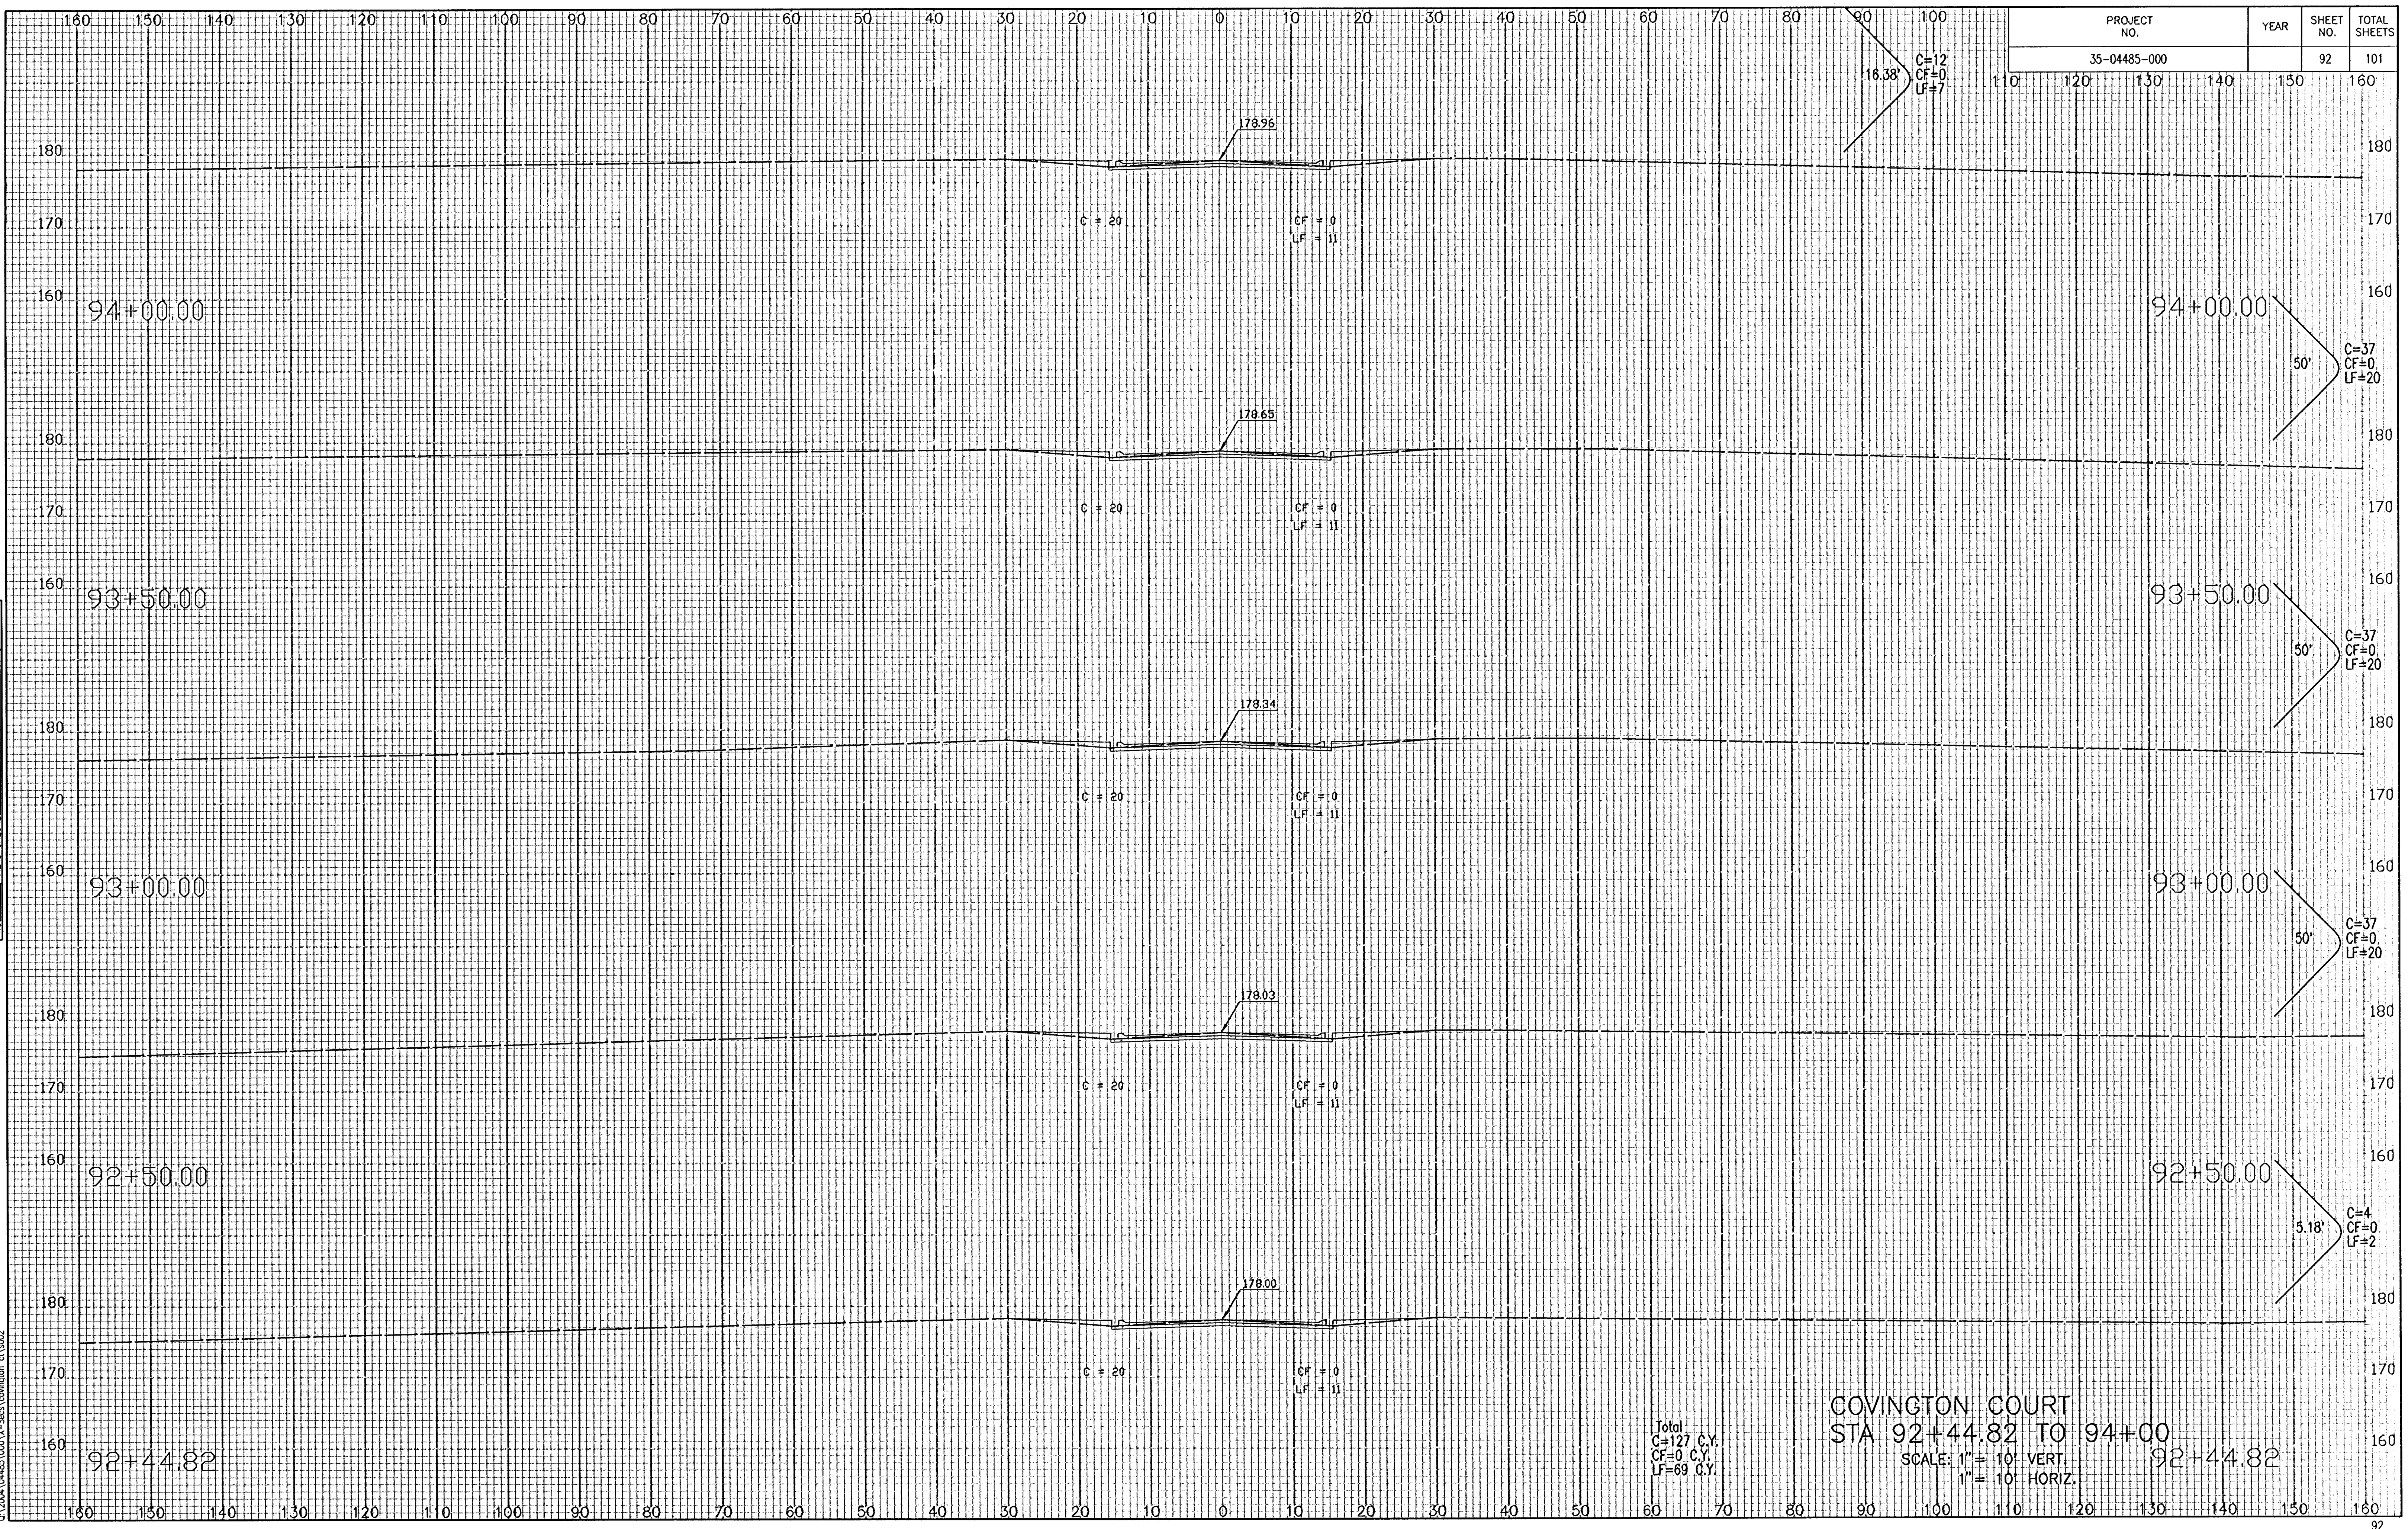

Total
 C=127 C.Y.
 CF=0 C.Y.
 LF=69 C.Y.

COVINGTON COURT
 STA 92+44.82 TO 94+00
 SCALE: 1" = 10' VERT.
 1" = 10' HORIZ.