


NOTE BOOK	TEMPLATE
NO.	AREAS CHECKED

Saved 11-09-2005 1:50:46 AM by BJS
 Plot Scale 1" = 10' VERT. 1" = 10' HORIZ.
 C:\2004\04485\0001\Sheet (normal).dwt

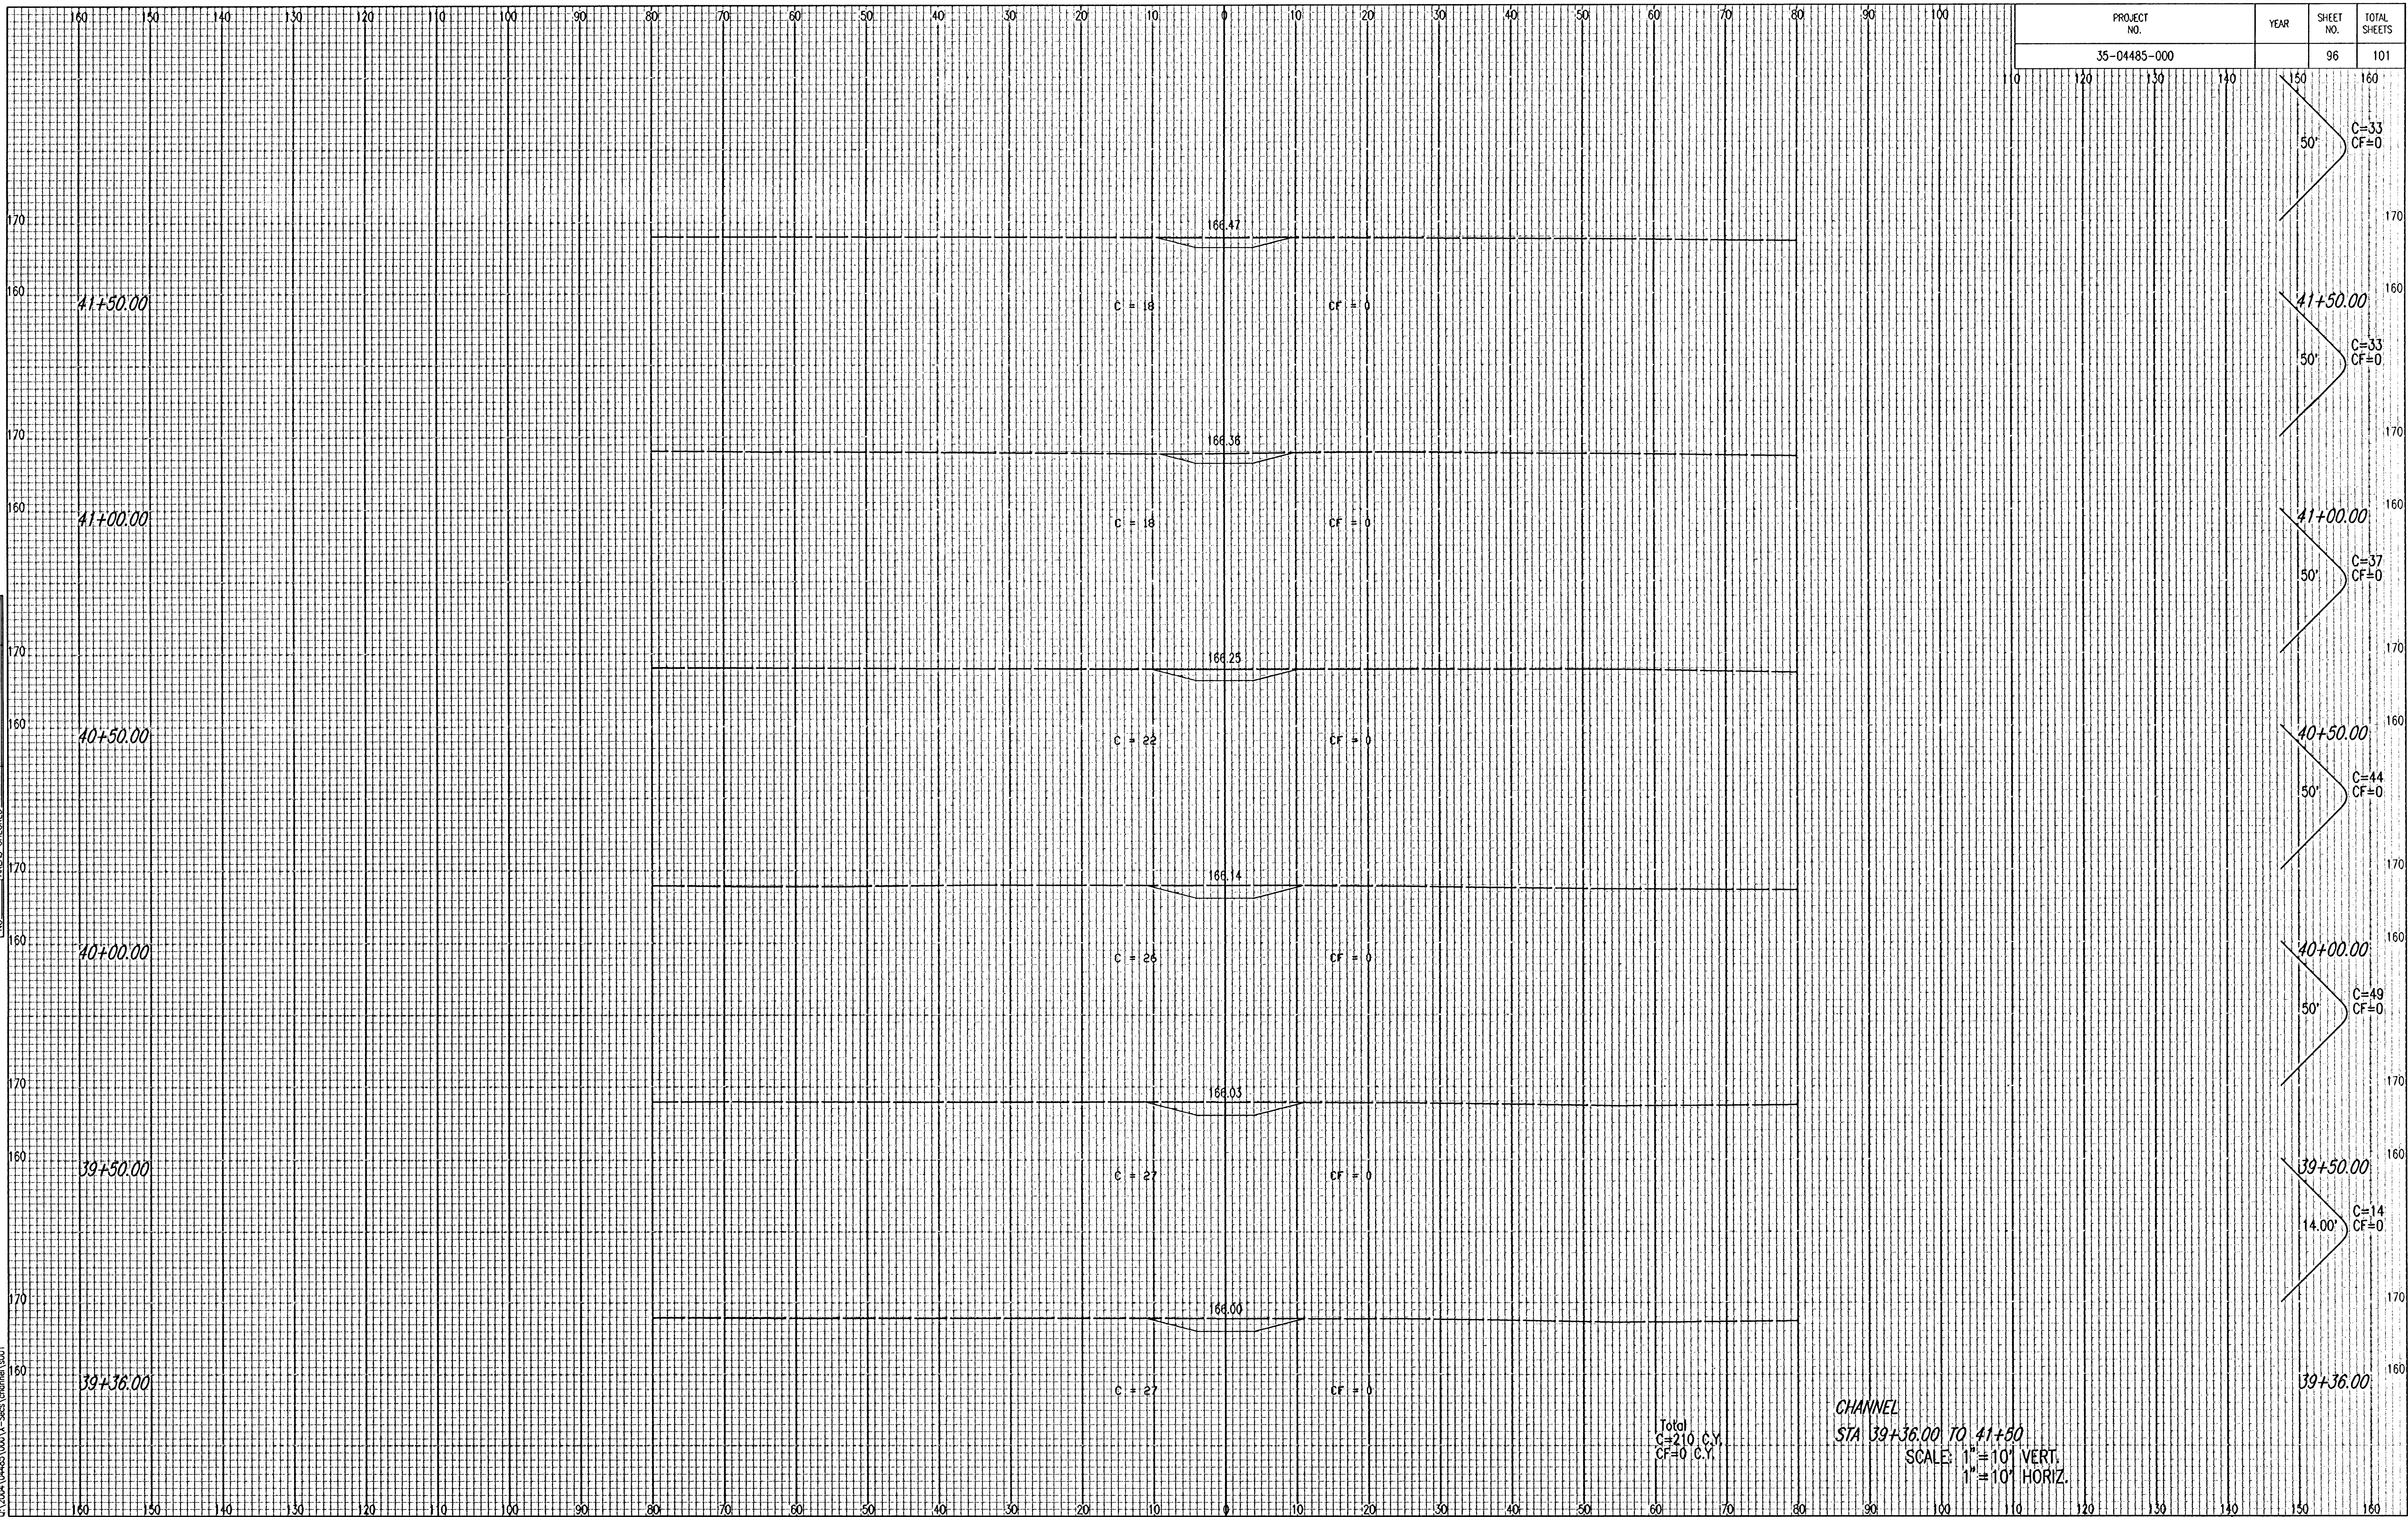

PROJECT NO.	YEAR	SHEET NO.	TOTAL SHEETS
35-04485-000		96	101