


PROJECT NO.	YEAR	SHEET NO.	TOTAL SHEETS
35-04485-000		99	101

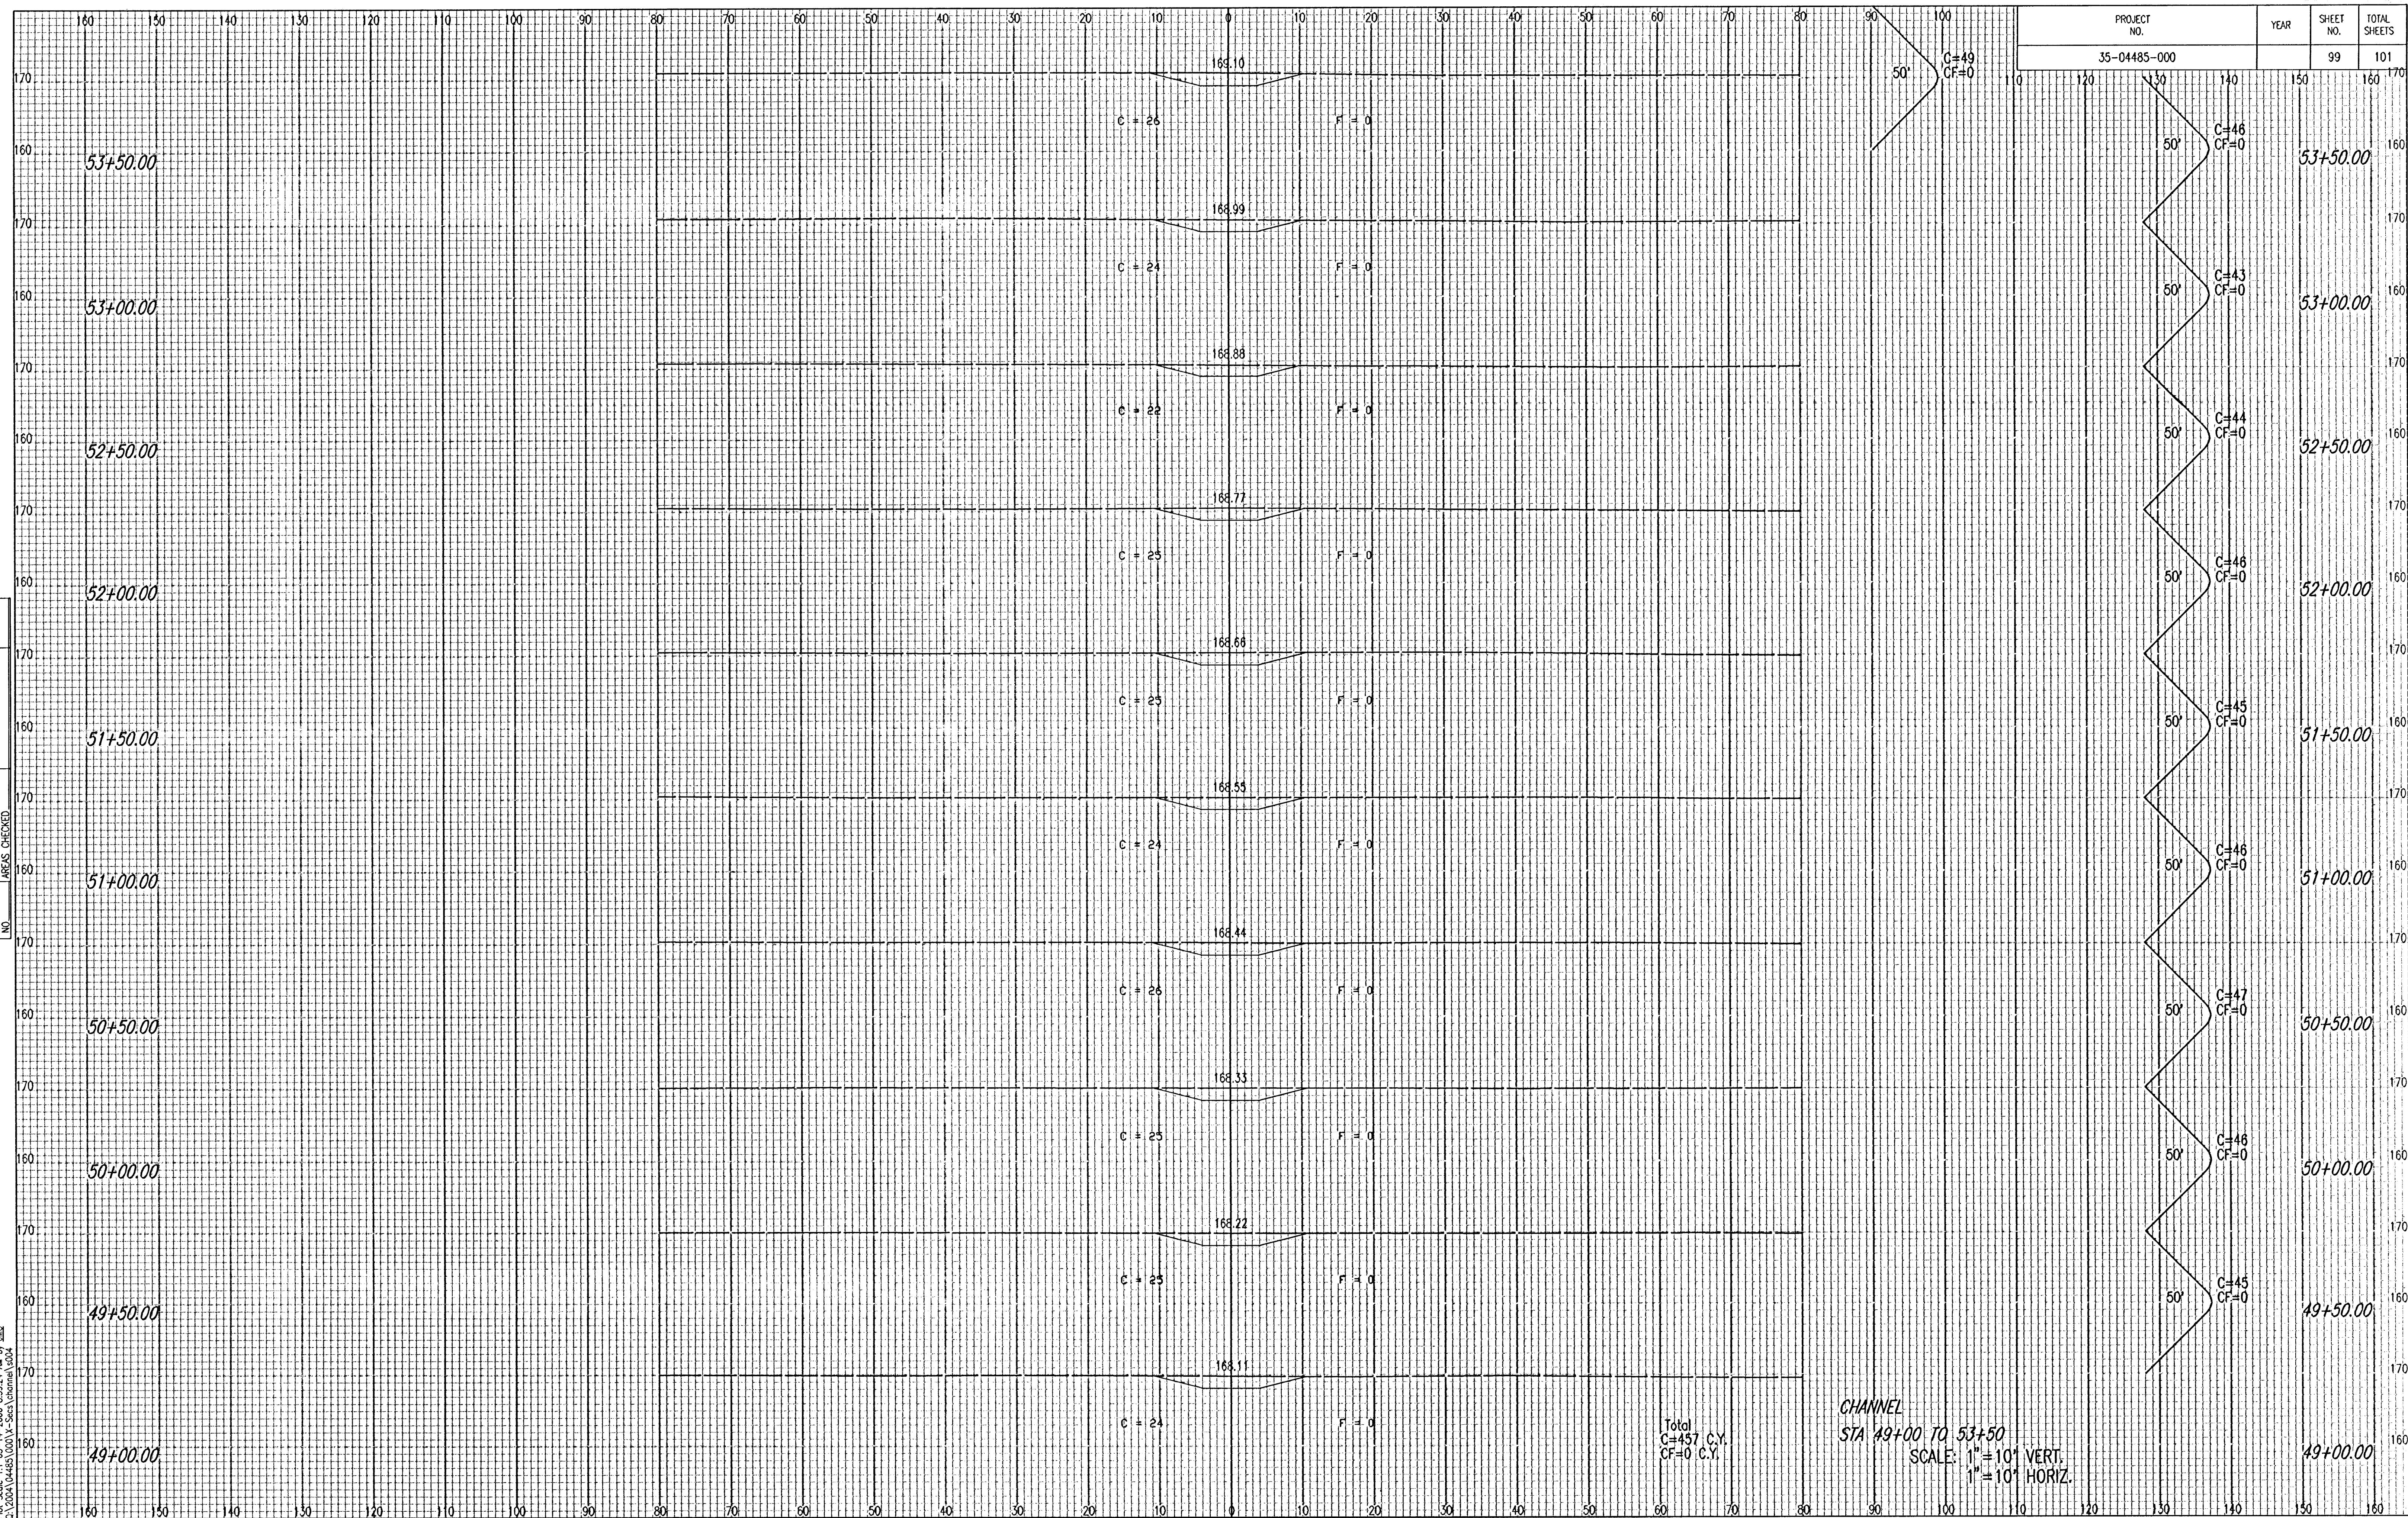

Saved 11-09-2005 11:50:52 AM by BJS
Plot Scale 1:1 03-14-2006 8:39:24 AM by JMU
D:\2004\04485\000\X-Secs\channel\sd04

Total
C=457 C.Y.
CF=0 C.Y.

CHANNEL
STA 49+00 TO 53+50
SCALE: 1" = 10' VERT.
1" = 10' HORIZ.