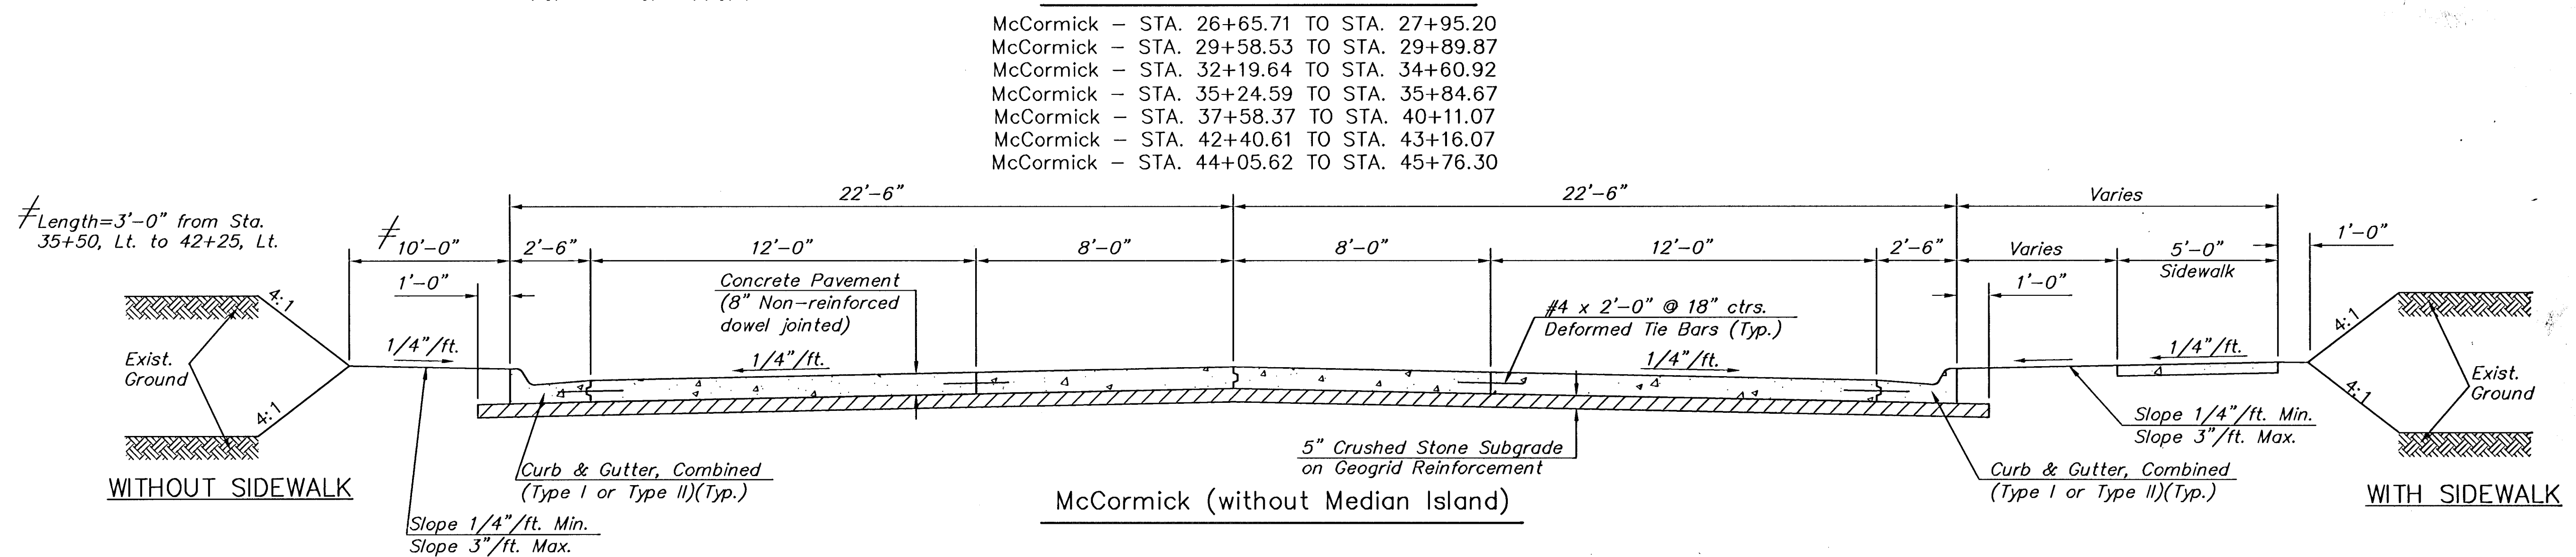
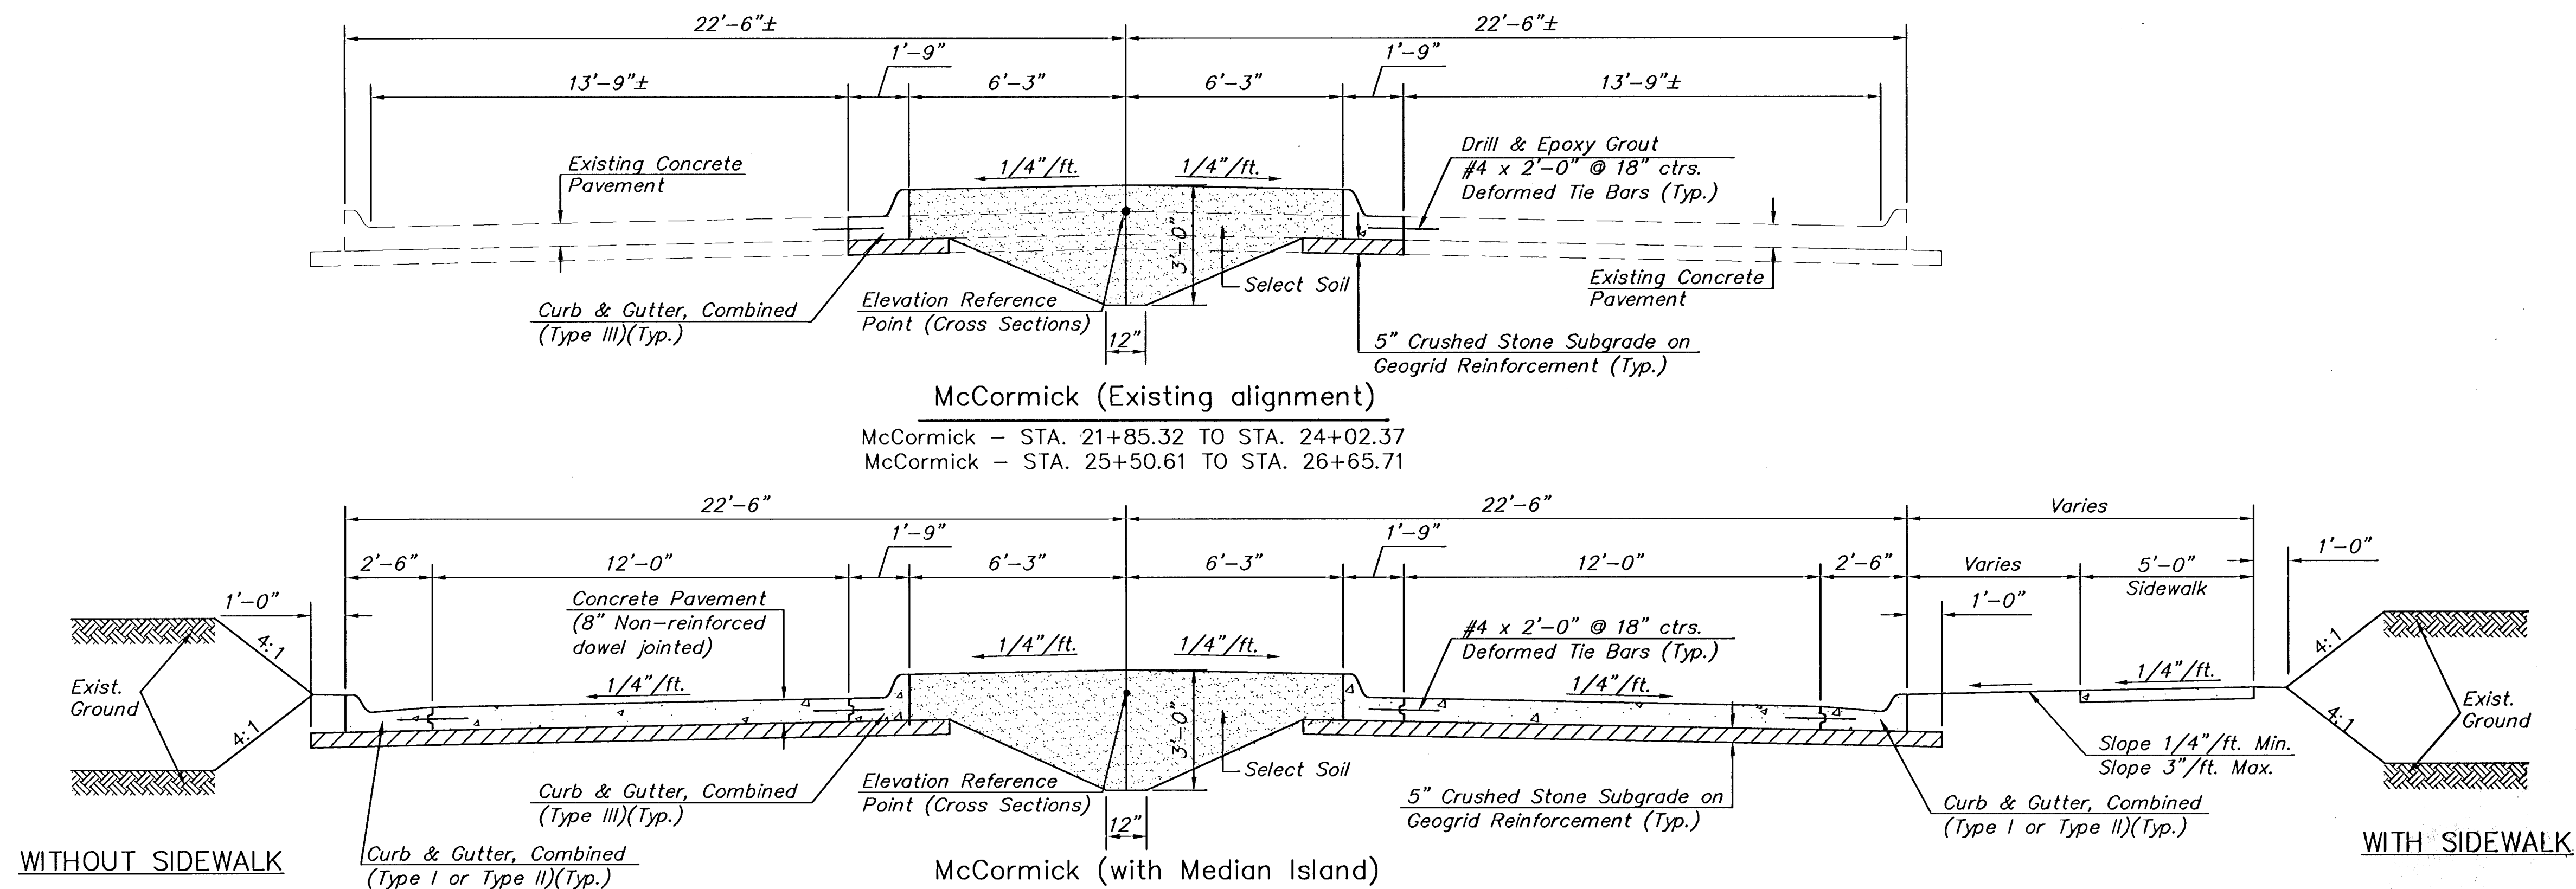


MKEC
ENGINEERING CONSULTANTS
411 N. WEBB ROAD
WICHITA, KS. 67206
316 - 684 - 9600

McCORMICK AVENUE STREET IMPROVEMENTS
PROJECT NAME

TYPICAL SECTIONS
SHEET TITLE

JRA DESIGN BY:	WNJ DRAWN BY:	JRA CHECKED BY:
AUGUST 2005 DATE	03245 JOB NO.	2 / 111 SHEET/OF